


| | |
|--------------|---------------|
| DATE | |
| BY | |
| FINAL SURVEY | SURVEYED |
| NOTE BOOK | PLOTTED |
| NO. | AREAS CHECKED |

| | |
|-----------------|---------------|
| DATE | |
| BY | |
| ORIGINAL SURVEY | SURVEYED |
| NOTE BOOK | PLOTTED |
| NO. | AREAS CHECKED |

McDonough Associates Inc.
 Engineers / Architects
 30 East Randolph Street Chicago, Illinois 60601

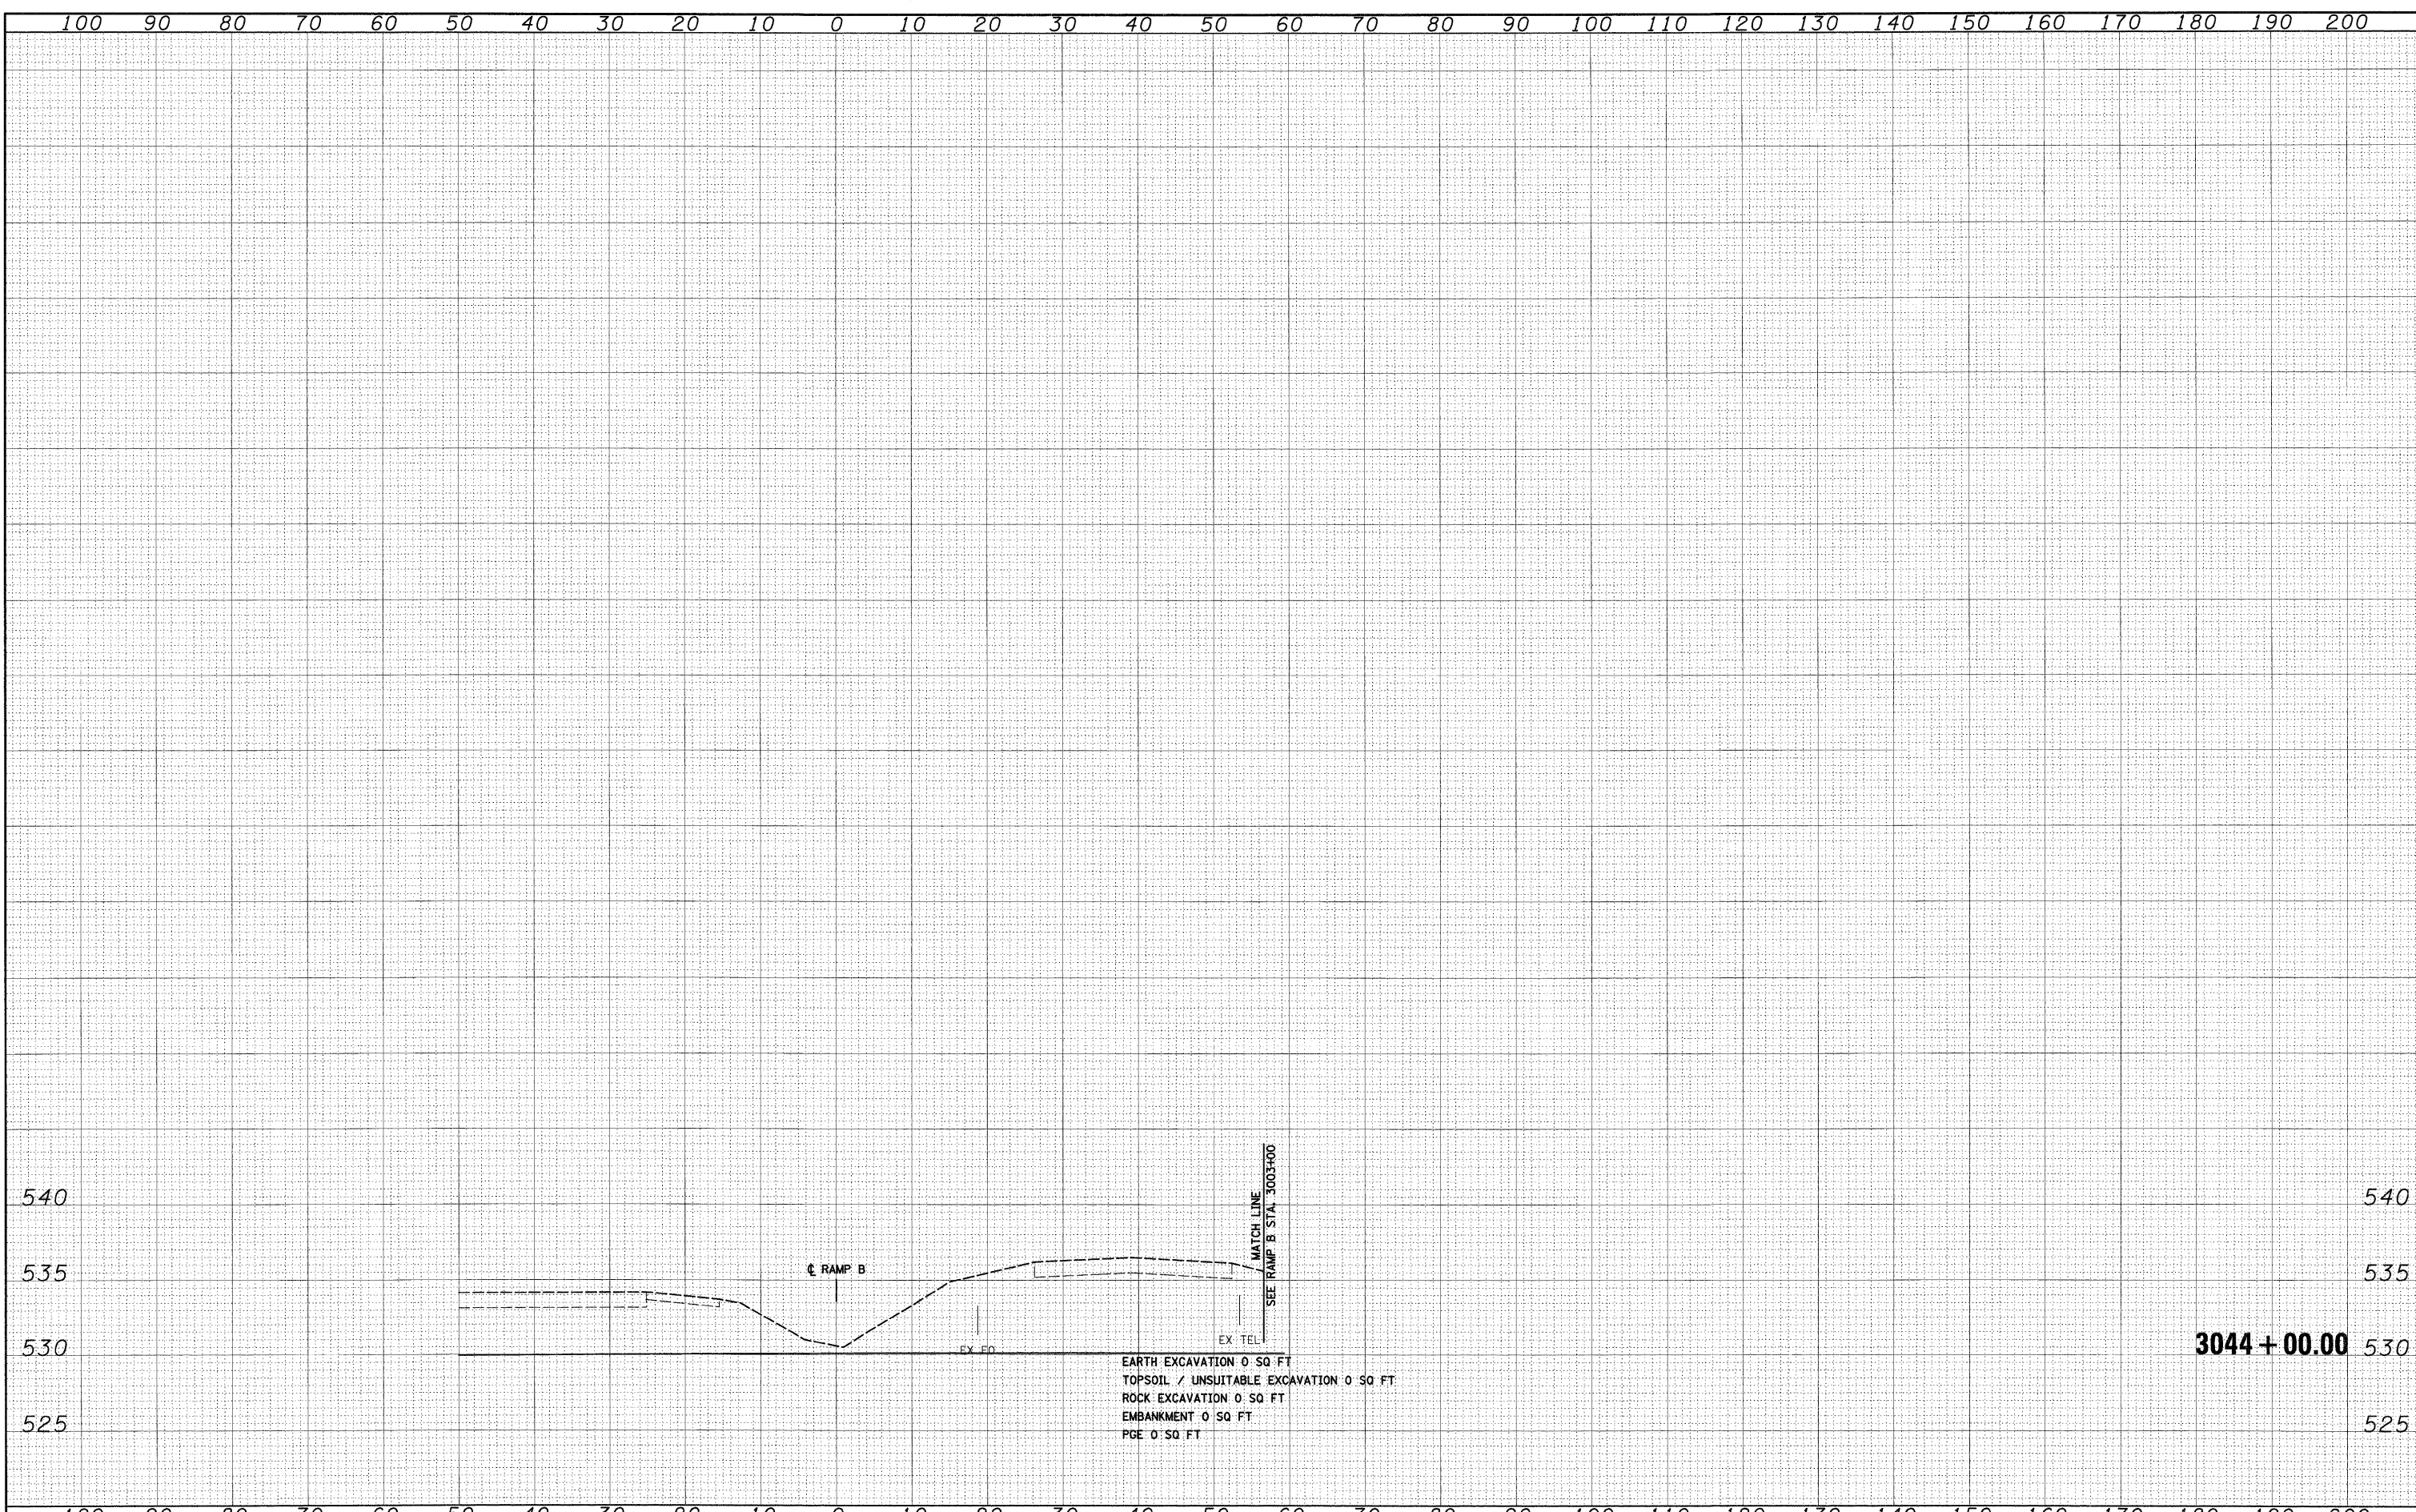

| | | | | | | | | | | |
|---|----------------------|----------------|------------------------|---|------------------------------|---------------------------|------------------------------------|-----------------------|---------------------------|--------------------|
| FILE NAME = D:\60C31-SHT-XSSH105.dgn | USER NAME = TKluigel | DESIGNED - TRK | REVISED - | STATE OF ILLINOIS DEPARTMENT OF TRANSPORTATION | RAMP B CROSS SECTIONS | F.A.I. RTE. 55 | SECTION (99-1&2)AC-3 | COUNTY WILL | TOTAL SHEETS 524 | SHEET NO. 478 |
| PLOT SCALE = 1:10 | CHECKED - DLT | REVISIED - | SCALE: 1"=10'H; 1"=5'V | | | SHEET NO. 20 OF 36 SHEETS | STA. 3044+00.00 TO STA. 3044+00.00 | FED. ROAD DIST. NO. 1 | ILLINOIS FED. AID PROJECT | CONTRACT NO. 60C31 |
| PLOT DATE = 12/11/2007 | DATE - 12/18/09 | REVISED - | | | | | | | | |
| | | | | | | | | | | |

FINAL