


FINAL SURVEY	SURVEYED	BY	DATE
PLOTTED			
NOTE BOOK NO.			
AREAS CHECKED			

ORIGINAL SURVEY	SURVEYED	BY	DATE
PLOTTED			
NOTE BOOK NO.			
AREAS CHECKED			

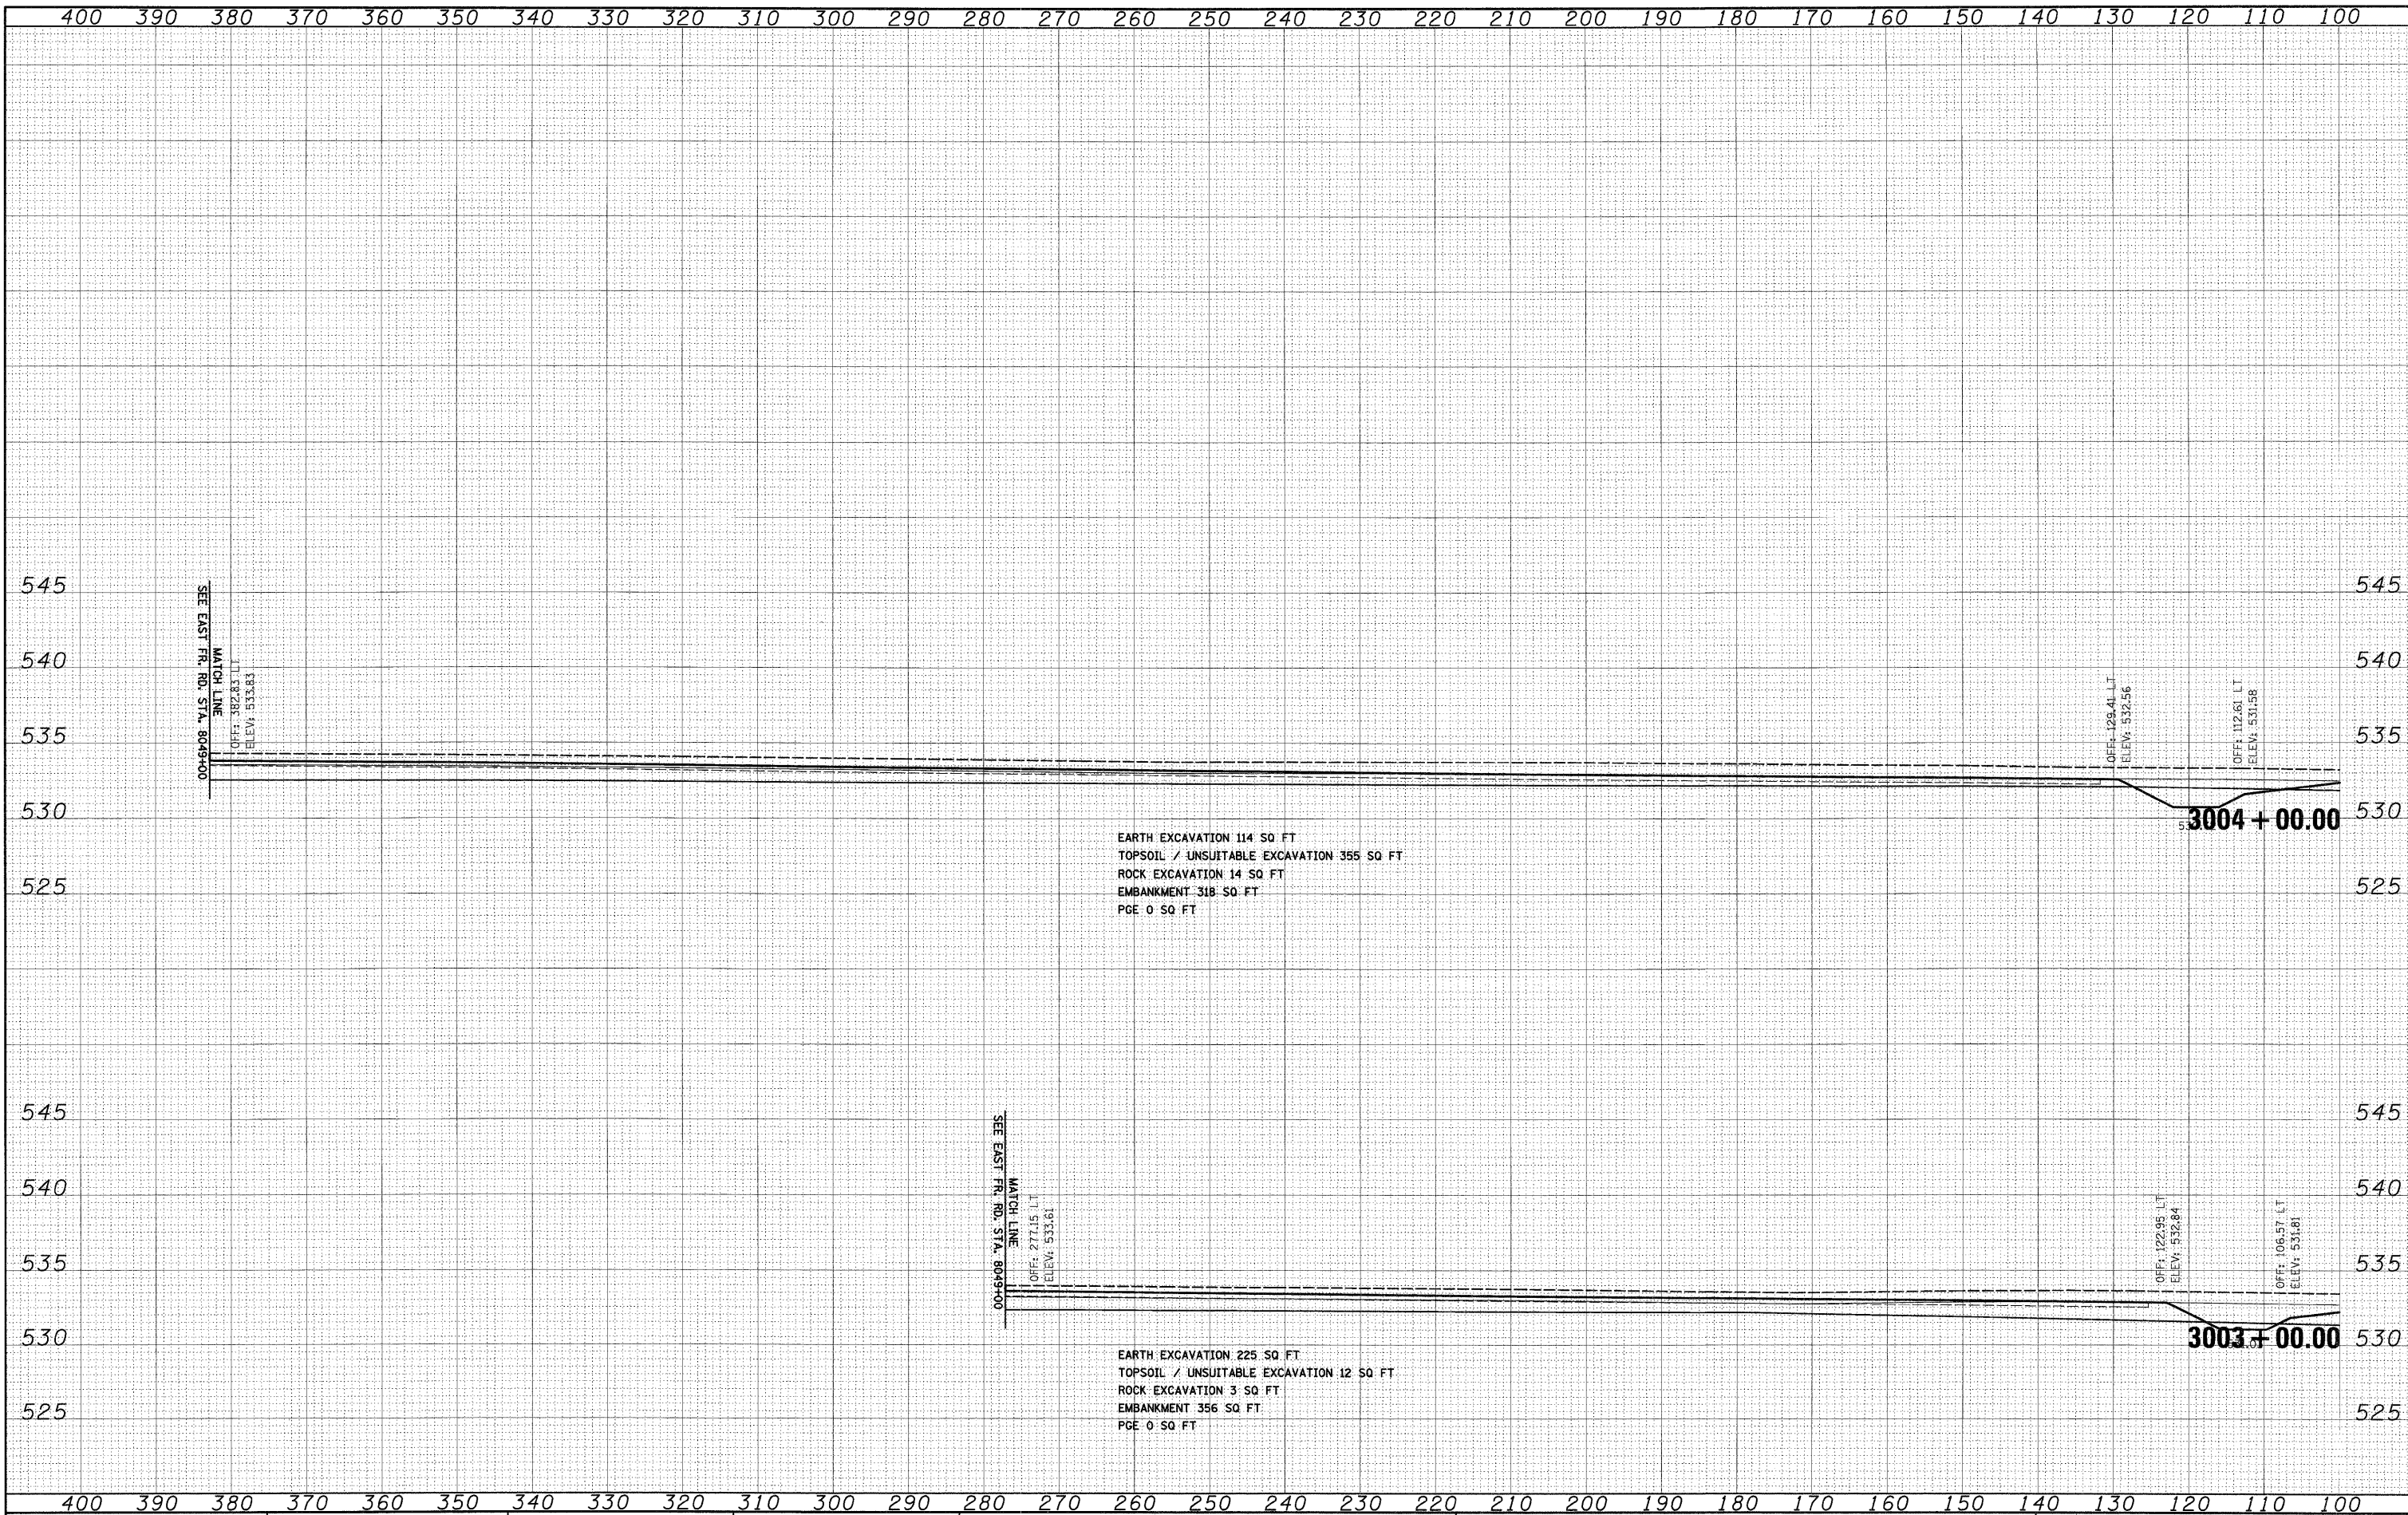

FILE NAME = D:\62C31-SHT-XSSH05.dgn

USER NAME = TKluigel

DESIGNED - TRK
 DRAWN - TRK
 CHECKED - DLT
 DATE - 12/18/09

REVISED -
 REVISED -
 REVISED -
 REVISED -

**STATE OF ILLINOIS
 DEPARTMENT OF TRANSPORTATION**

RAMP B CROSS SECTIONS

SCALE: 1"=10'H; 1"=5'V SHEET NO. 21 OF 36 SHEETS STA. 3003+00.00 TO STA. 3004+00.00

F.A.I. RTE.	SECTION	COUNTY	TOTAL SHEETS	SHEET NO.
55	(99-1&2)AC-3	WILL	524	479
CONTRACT NO. 60C31			ILLINOIS FED. AID PROJECT	

FINAL