


400 390 380 370 360 350 340 330 320 310 300 290 280 270 260 250 240 230 220 210 200 190 180 170 160 150 140 130 120 110 100

FINAL SURVEY	BY	DATE
SURVEYED		
PLOTTED		
NOTE BOOK		
AREAS		
AREAS CHECKED		
NO.		

ORIGINAL SURVEY	BY	DATE
SURVEYED		
PLOTTED		
NOTE BOOK		
AREAS		
AREAS CHECKED		
NO.		

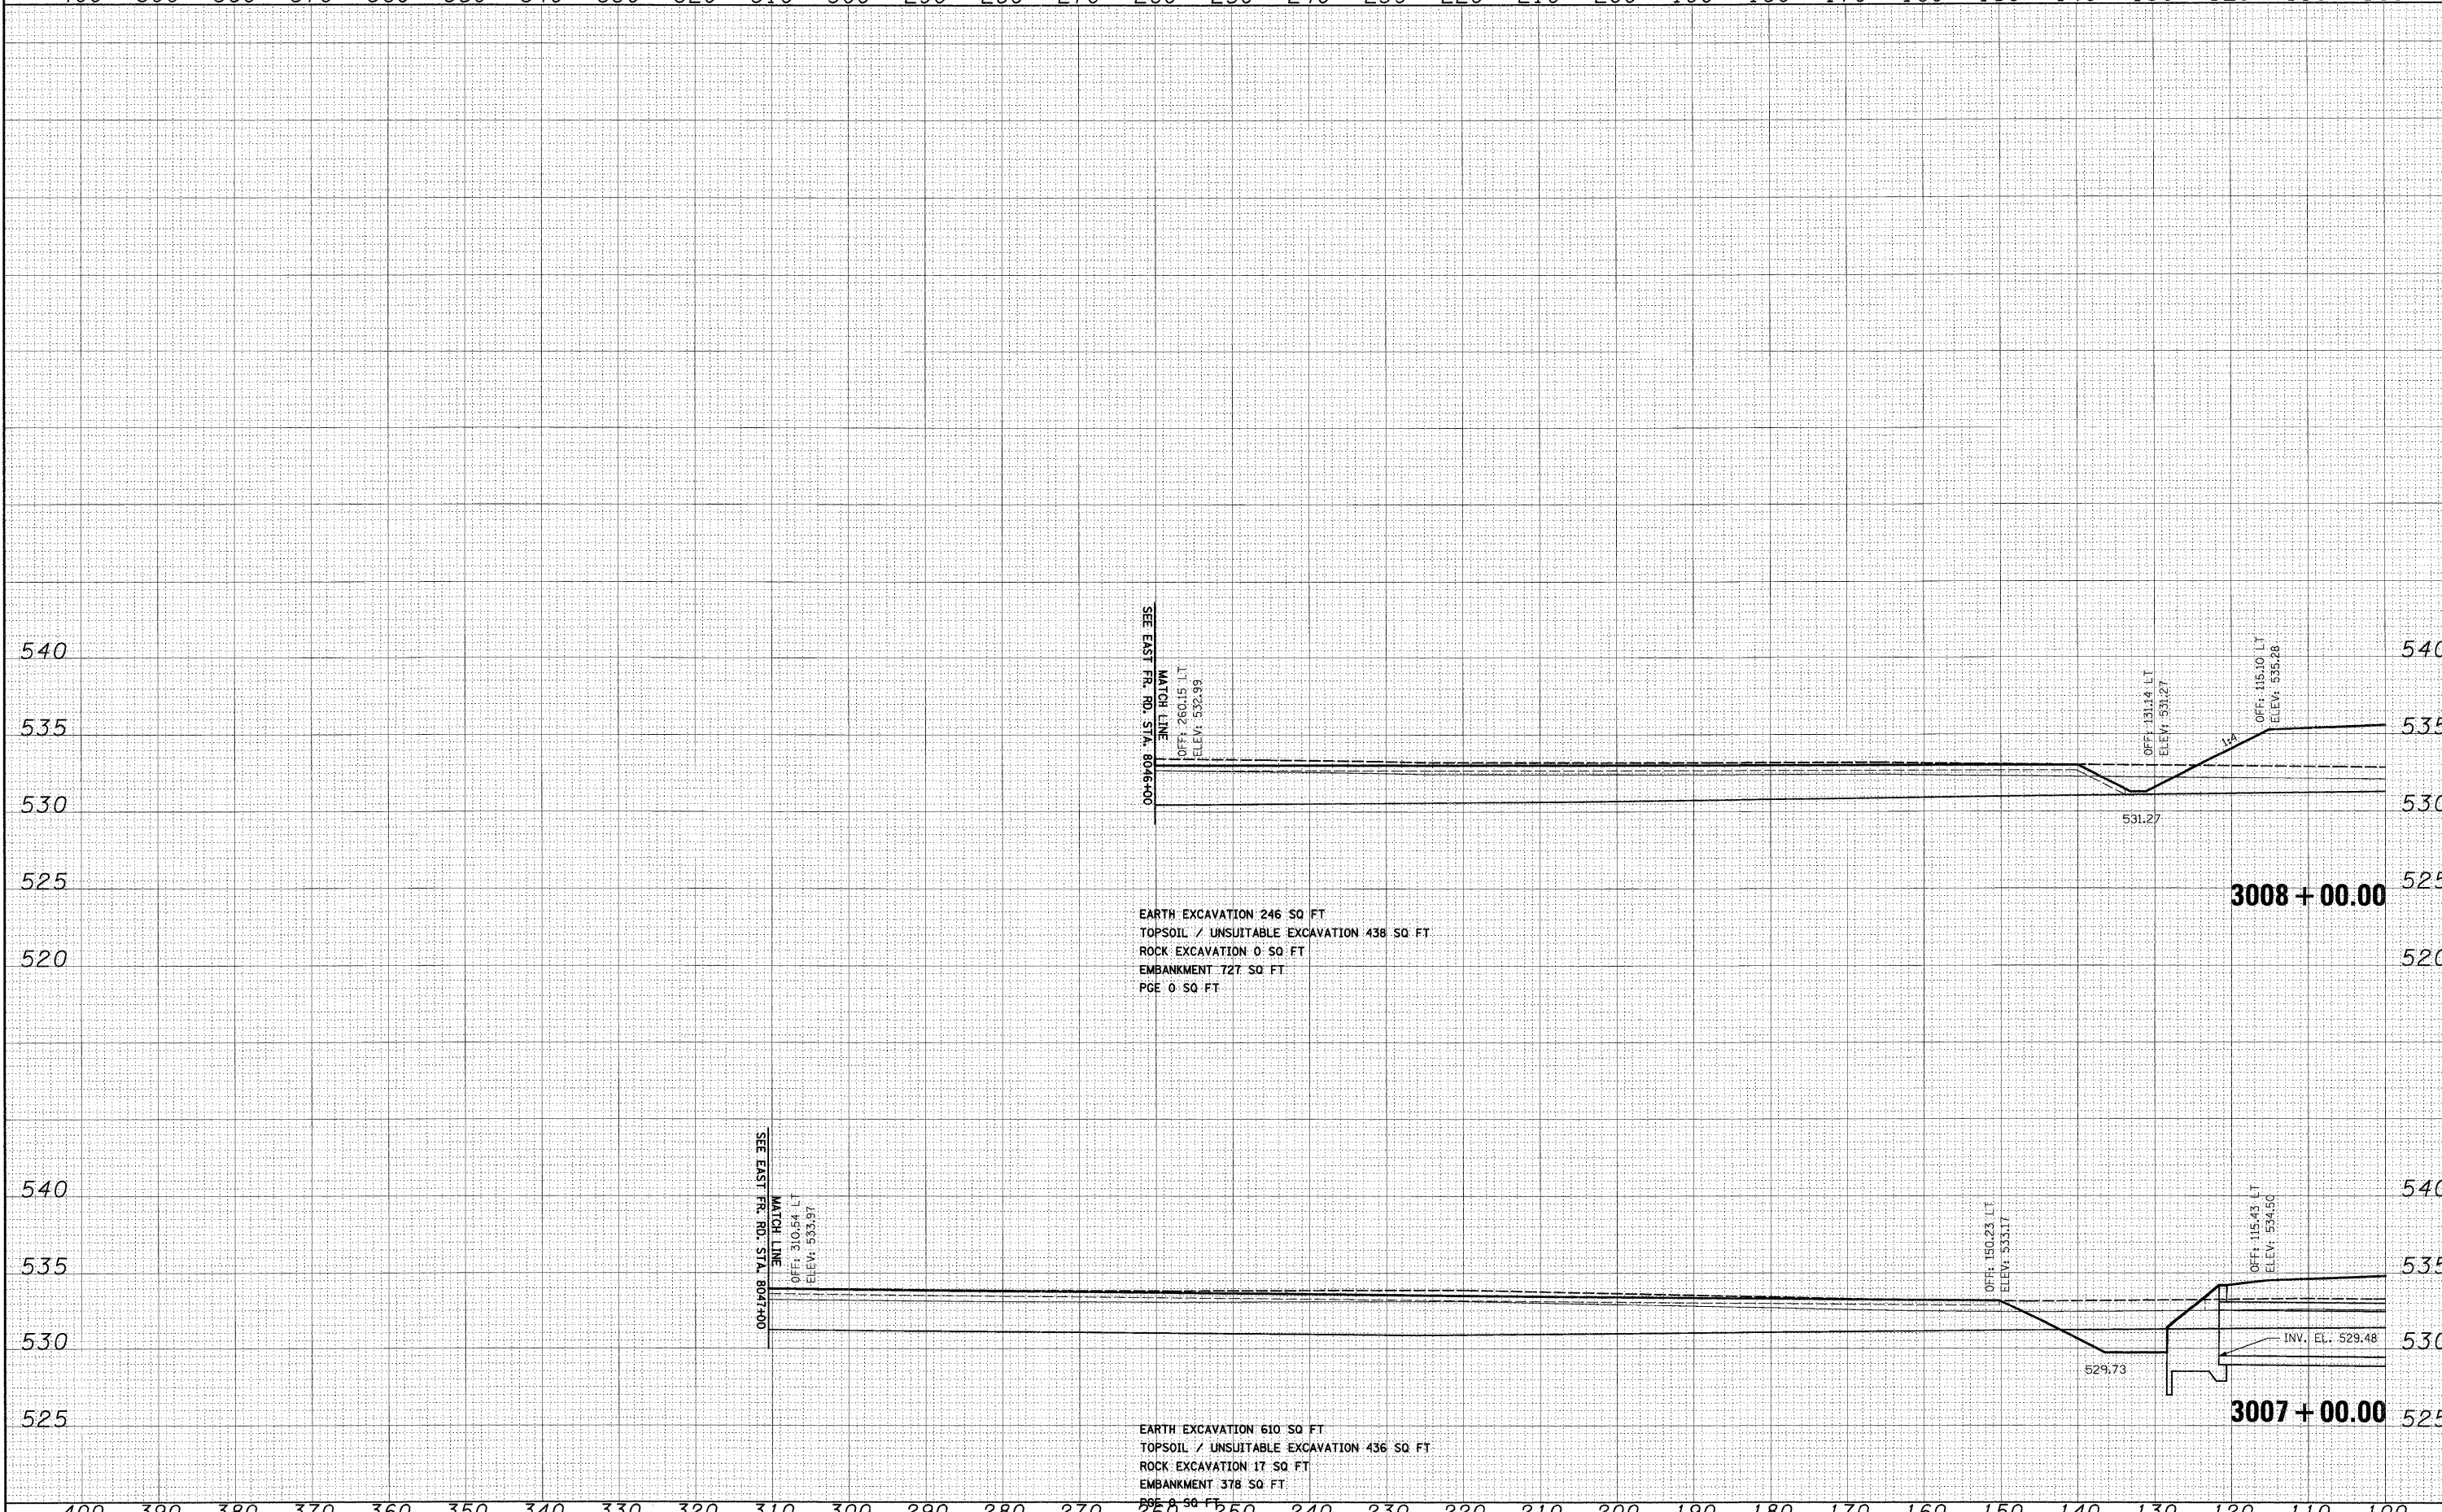

SEE EAST FR. RD. STA. 8046+00
MATCH LINE
OFF: 260.15 LT
ELEV: 532.99

EARTH EXCAVATION 246 SQ FT
TOPSOIL / UNSUITABLE EXCAVATION 438 SQ FT
ROCK EXCAVATION 0 SQ FT
EMBANKMENT 727 SQ FT
PGE 0 SQ FT

SEE EAST FR. RD. STA. 8047+00
MATCH LINE
OFF: 310.64 LT
ELEV: 533.97

EARTH EXCAVATION 610 SQ FT
TOPSOIL / UNSUITABLE EXCAVATION 436 SQ FT
ROCK EXCAVATION 17 SQ FT
EMBANKMENT 378 SQ FT
PGE 0 SQ FT

400 390 380 370 360 350 340 330 320 310 300 290 280 270 260 250 240 230 220 210 200 190 180 170 160 150 140 130 120 110 100

FILE NAME =	USER NAME = TKluegel
D:\62\31-SHT-XSSH105.dgn	
DESIGNED - TRK	REVISED -
DRAWN - TRK	REVISED -
CHECKED - DLT	REVISED -
DATE - 12/18/09	REVISED -

PLLOT SCALE = 1:10	
PLLOT DATE = 12/11/2009	

STATE OF ILLINOIS
DEPARTMENT OF TRANSPORTATION

RAMP B CROSS SECTIONS

SCALE: 1"=10'H; 1"=5'V SHEET NO. 24 OF 36 SHEETS STA. 3007+00.00 TO STA. 3008+00.00

F.A.I. RTE.	SECTION	COUNTY	TOTAL SHEETS	SHEET NO.
55	(99-1&2)AC-3	WILL	524	482
CONTRACT NO. 60C31			ILLINOIS FED. AID PROJECT	