


FINAL SURVEY	DATE
SURVEYED	BY
PLOTTED	
NOTE BOOK	
AREAS CHECKED	
NO.	

ORIGINAL SURVEY	DATE
SURVEYED	BY
PLOTTED	
NOTE BOOK	
AREAS CHECKED	
NO.	

McDonough Associates Inc.
 Engineers/Architects
 30 East Randolph Street, Chicago, Illinois 60601

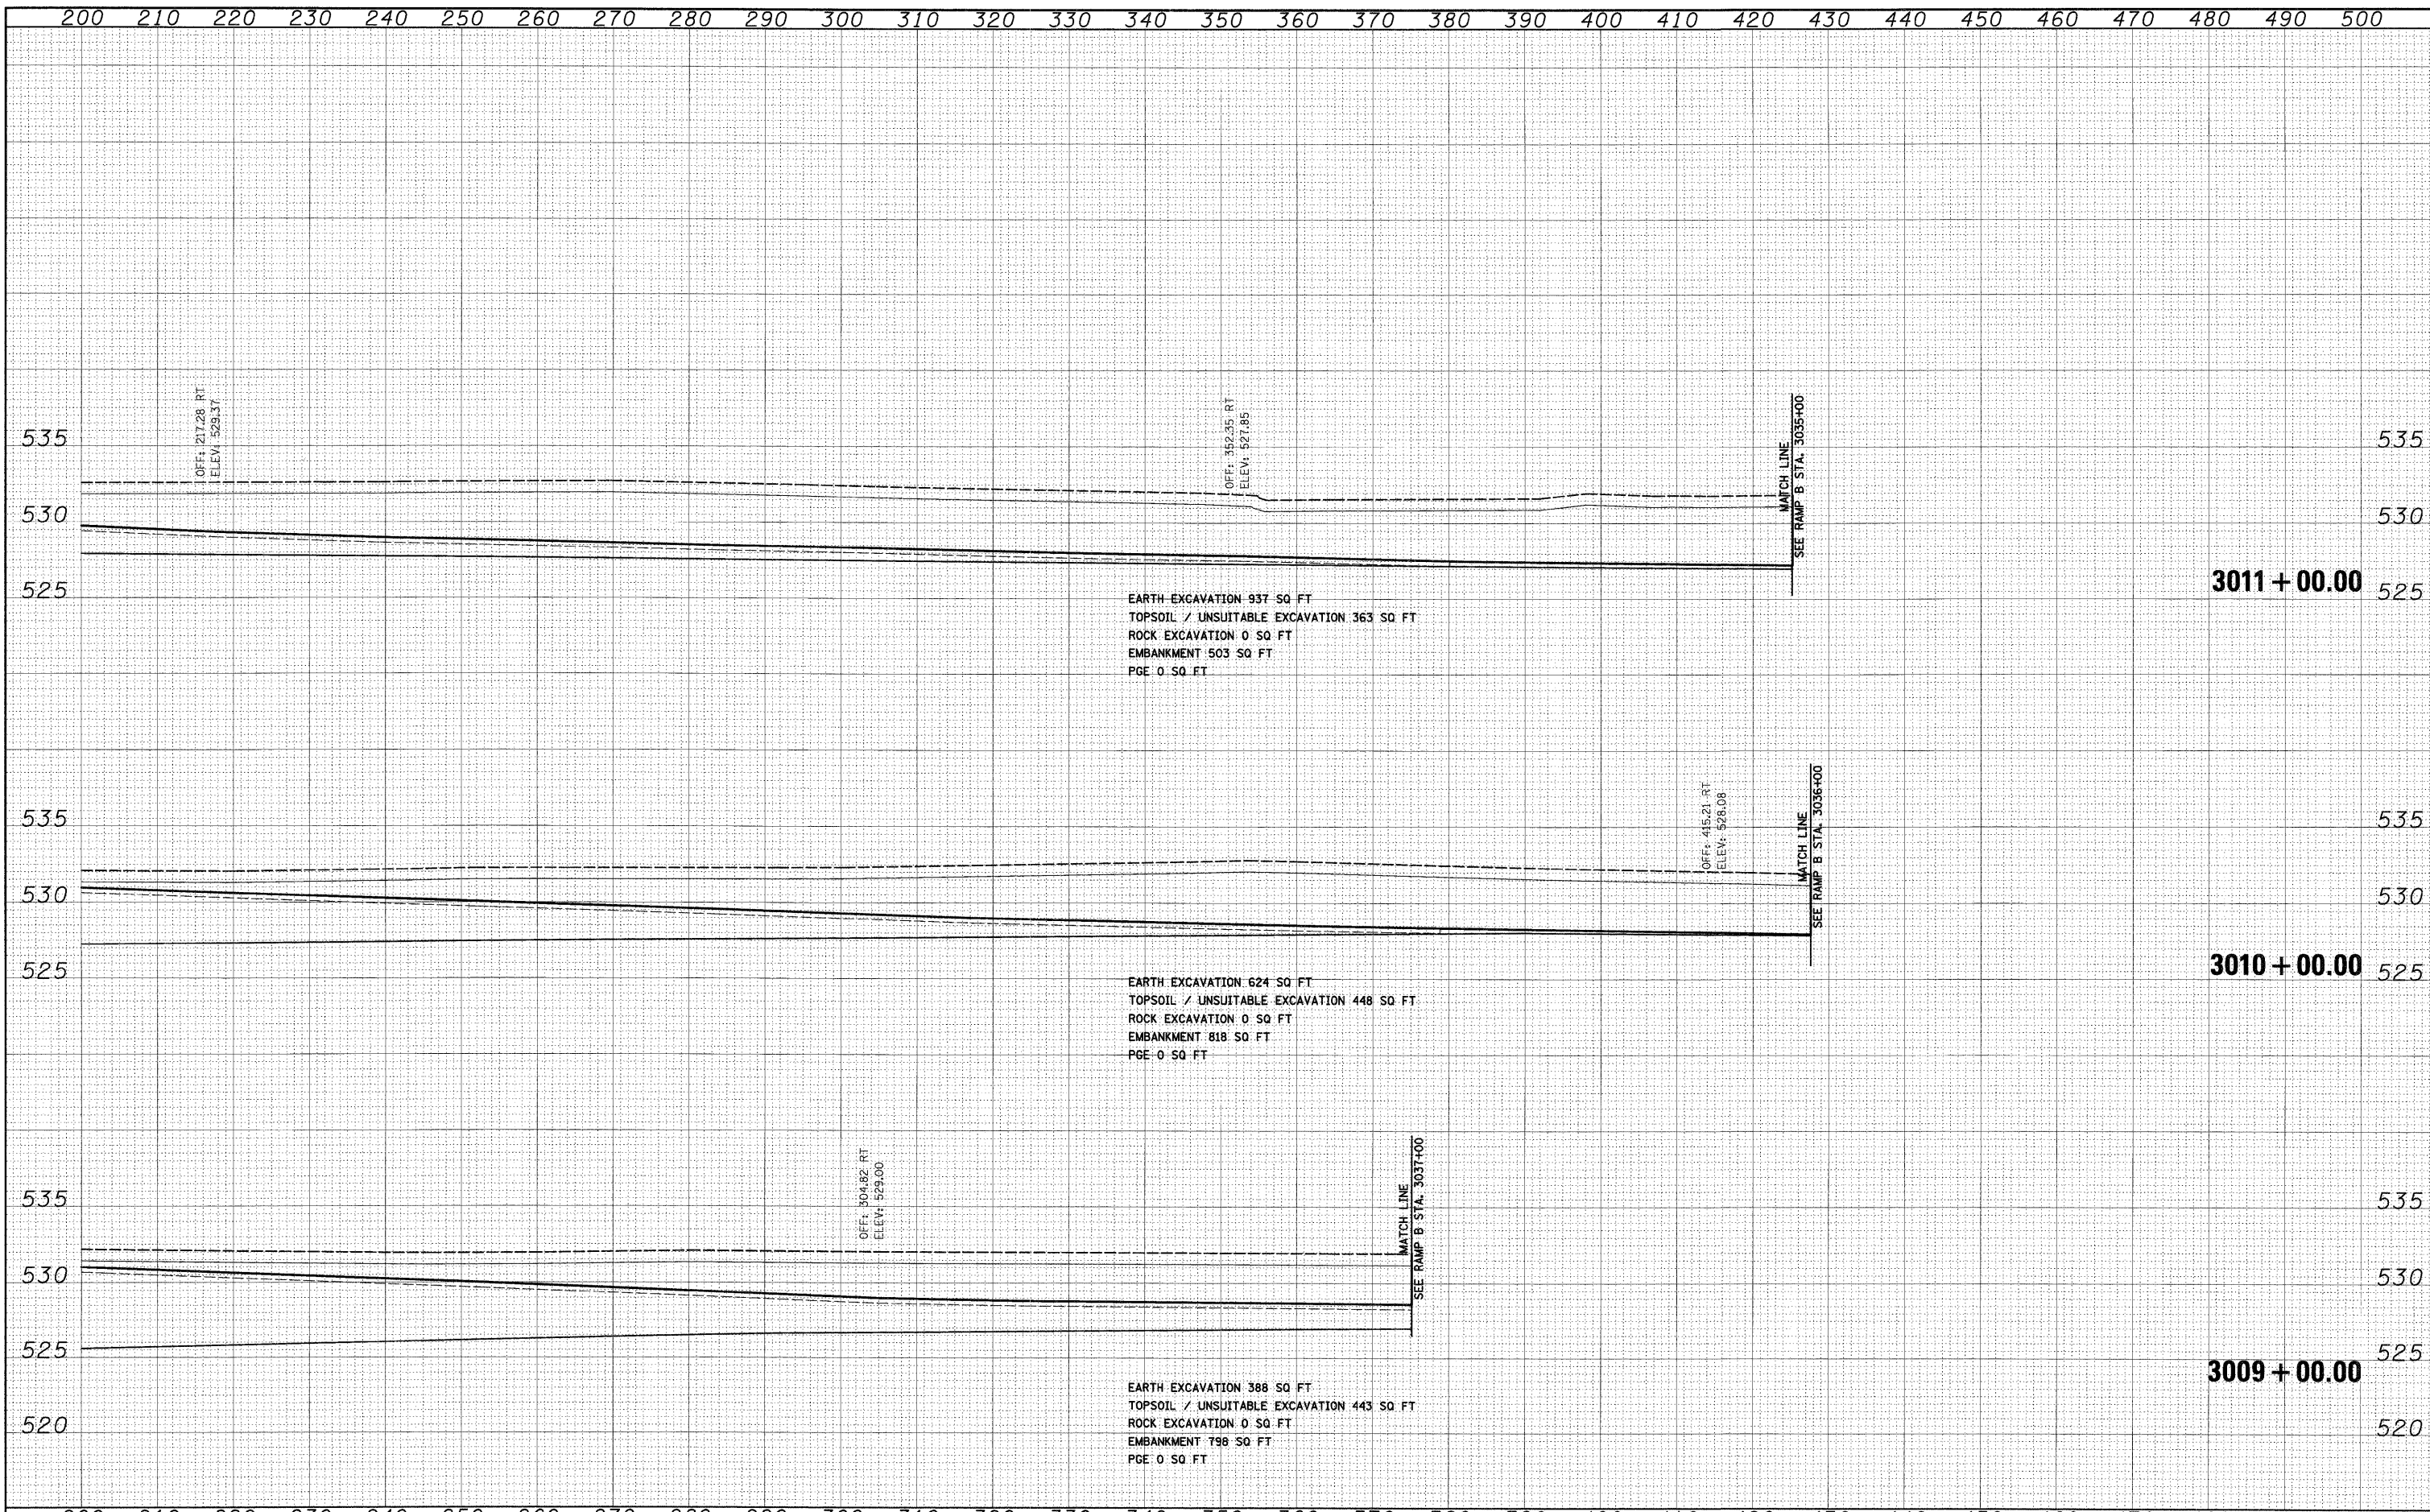

FILE NAME = D:\62C31-SHT-XSSH105.dgn	USER NAME = TKluergs	DESIGNED - TRK	REVISED -	STATE OF ILLINOIS DEPARTMENT OF TRANSPORTATION	RAMP B CROSS SECTIONS	F.A.T. RTE. 55	SECTION (99-1&2)AC-3	COUNTY WILL	TOTAL SHEETS 524	SHEET NO. 485	
PLOT SCALE = 1:10	CHECKED - DLT	REVISIED -	SCALE: 1"=10'H; 1"=5'V			SHEET NO. 27 OF 36 SHEETS	STA. 3009+00.00 TO STA. 3011+00.00	CONTRACT NO. 60C31		ILLINOIS FED. AID PROJECT	
PLOT DATE = 12/11/2009	DATE - 12/18/09	REVISIED -	FED. ROAD DIST. NO. 1								
FINAL											