


200 210 220 230 240 250 260 270 280 290 300 310 320 330 340 350 360 370 380 390 400 410 420 430 440 450 460 470 480 490 500

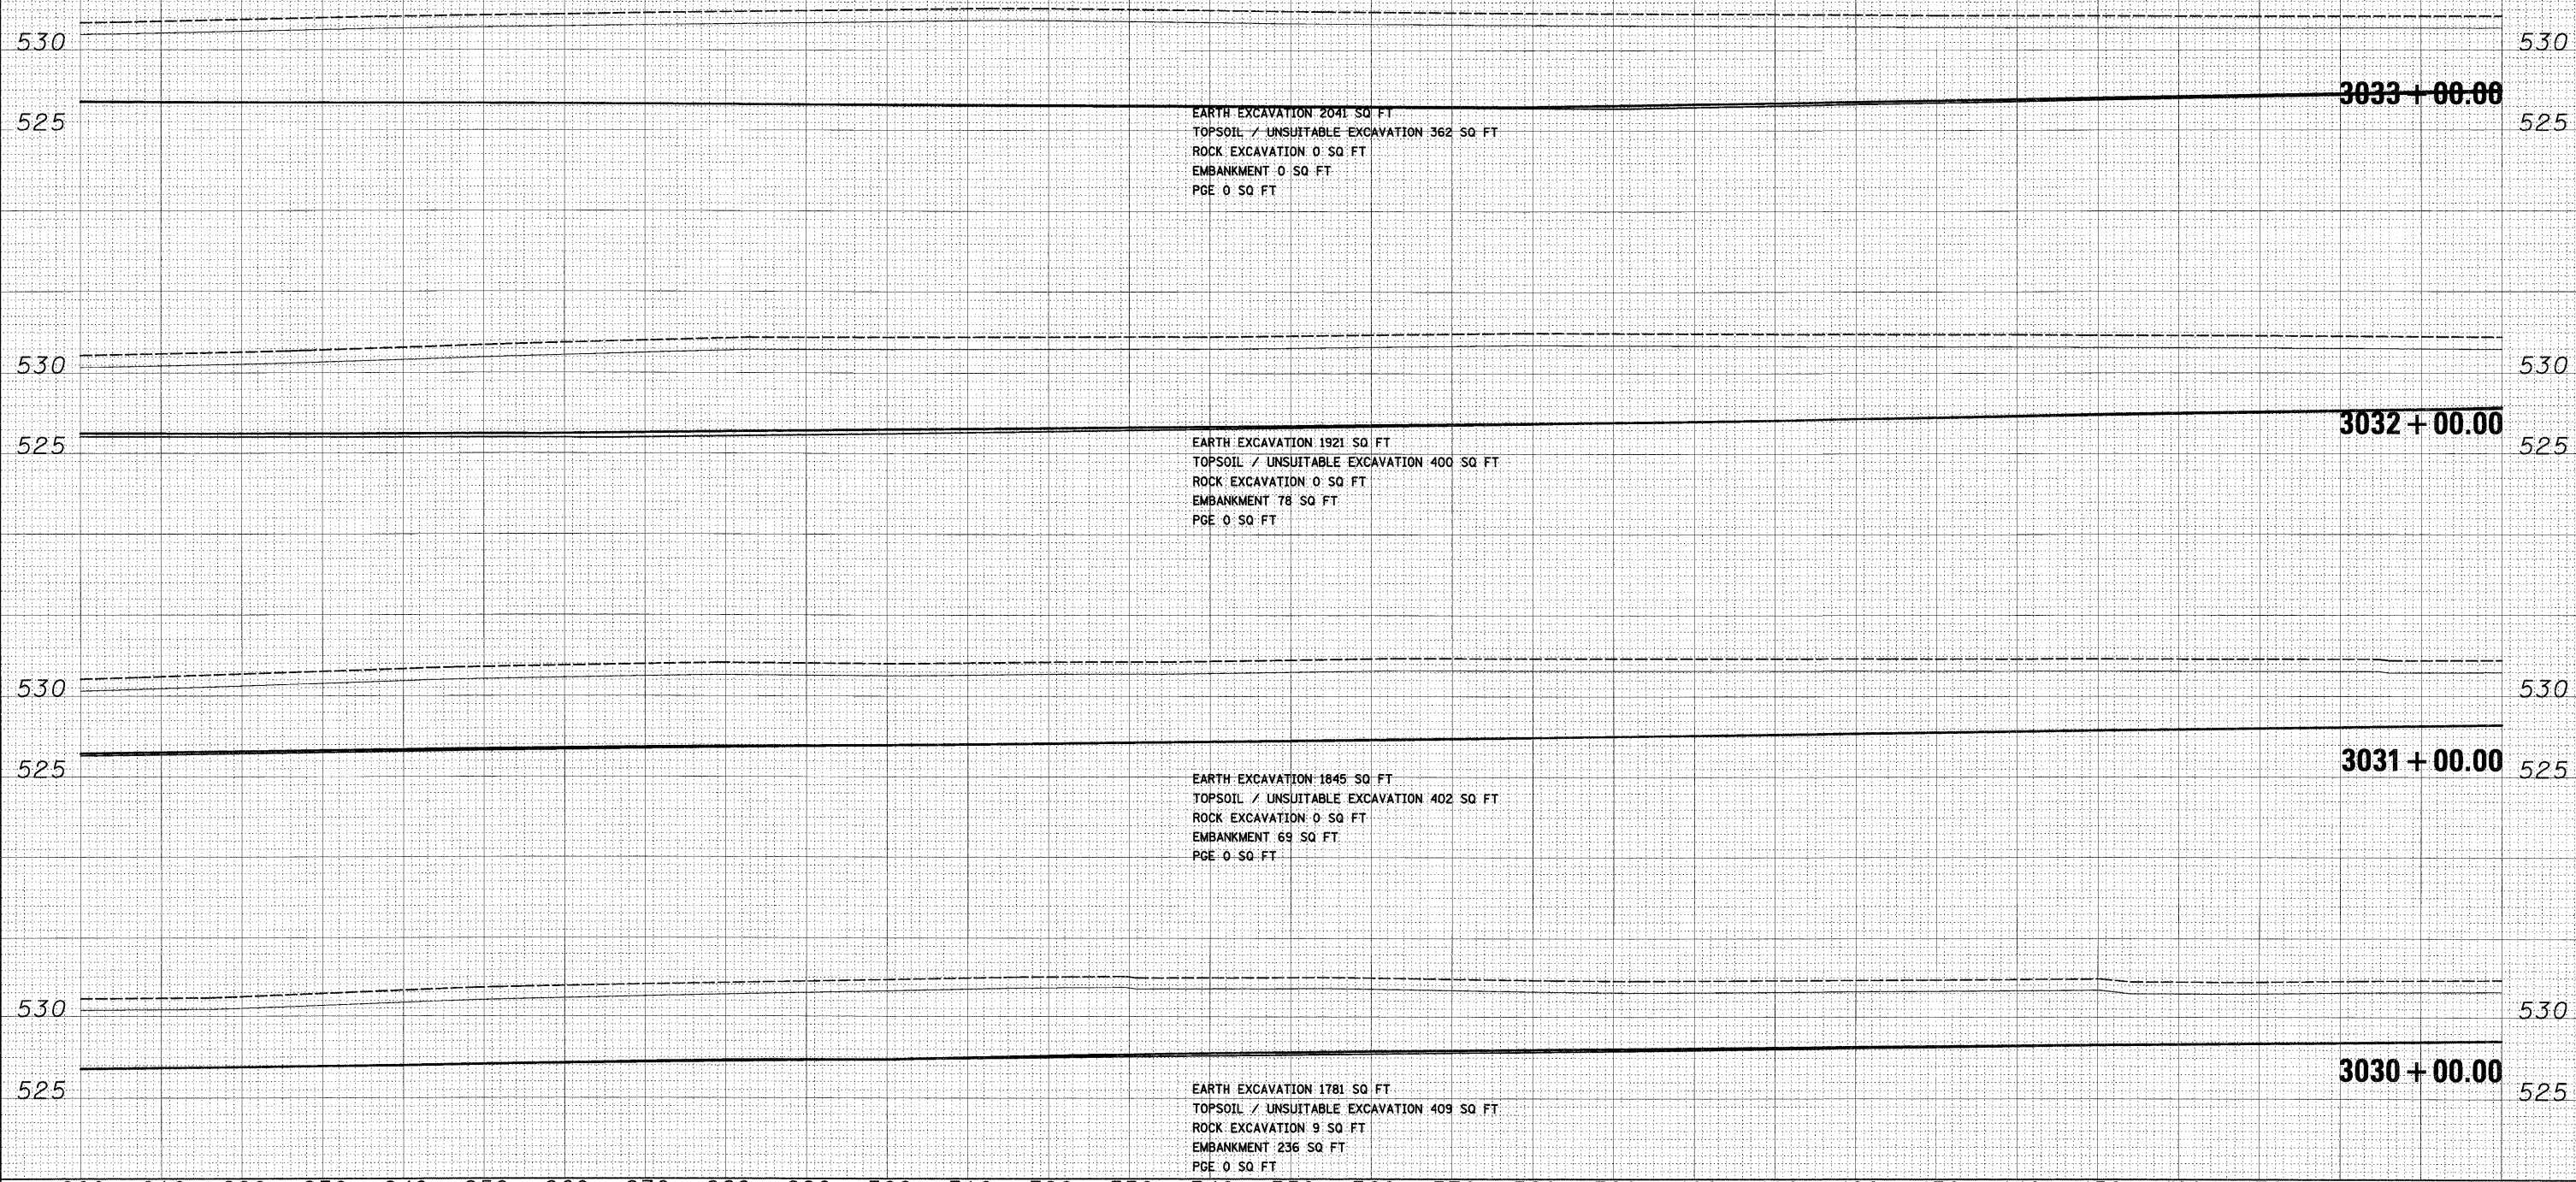

200 210 220 230 240 250 260 270 280 290 300 310 320 330 340 350 360 370 380 390 400 410 420 430 440 450 460 470 480 490 500

FINAL SURVEY	DATE
SURVEYED	BY
PLOTTED	
NOTE BOOK	
AREAS	
CHECKED	
NO.	

ORIGINAL SURVEY	DATE
SURVEYED	BY
PLOTTED	
NOTE BOOK	
AREAS	
CHECKED	
NO.	

**McDonough Associates Inc.**  
 Engineers/Architects  
 100 East Randolph Street, Chicago, Illinois 60601

FILE NAME = D:\160C31-SHT-XSSH105.dgn  
 USER NAME = TK1uegnl  
 PLOT SCALE = 1:10  
 PLOT DATE = 12/11/2009

DESIGNED - TRK	REVISED -
DRAWN - TRK	REVISED -
CHECKED - DLT	REVISED -
DATE - 12/18/09	REVISED -

**STATE OF ILLINOIS**  
**DEPARTMENT OF TRANSPORTATION**

**RAMP B CROSS SECTIONS**

SCALE: 1"=10'H; 1"=5'V SHEET NO. 34 OF 36 SHEETS STA. 3030+00.00 TO STA. 3033+00.00

F.A.I. RTE.	SECTION	COUNTY	TOTAL SHEETS	SHEET NO.
55	(99-1&2)AC-3	WILL	524	492
CONTRACT NO. 60C31			ILLINOIS FED. AID PROJECT	