


FINAL SURVEY	BY	DATE
PLOTTED		
NOTE BOOK		
AREAS CHECKED		
NO.		

ORIGINAL SURVEY	BY	DATE
PLOTTED		
NOTE BOOK		
AREAS CHECKED		
NO.		

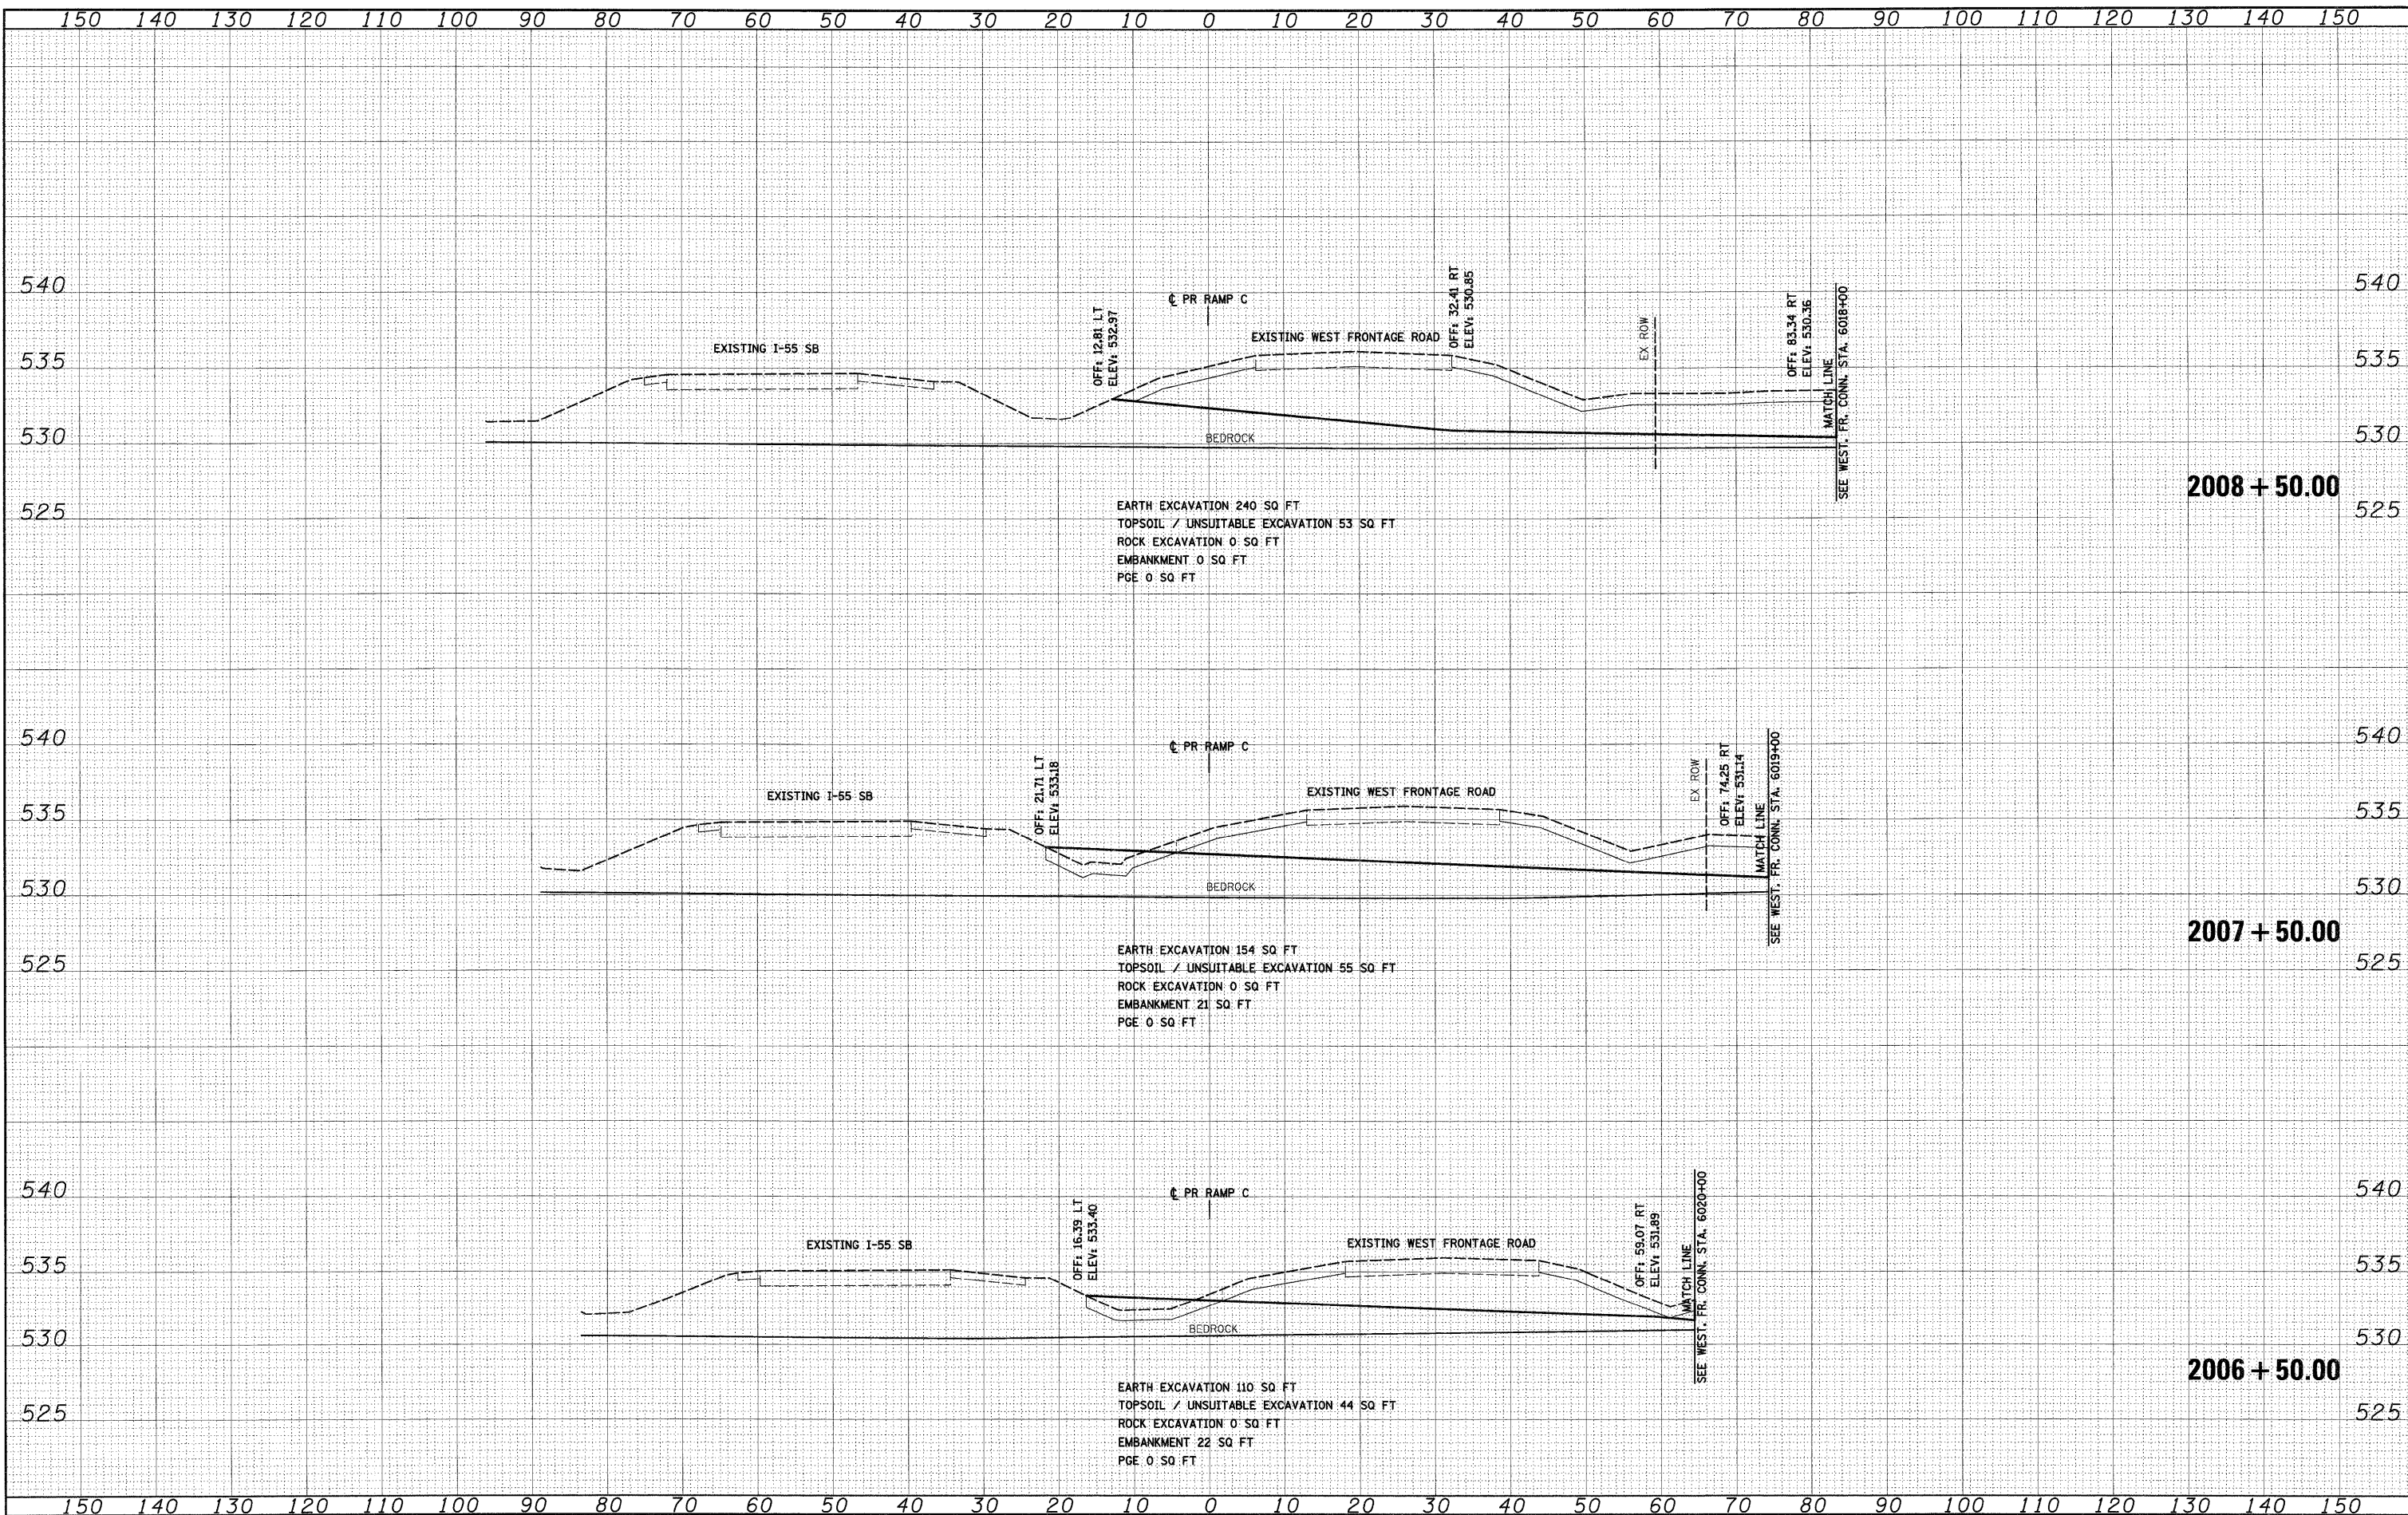

EARTH EXCAVATION 240 SQ FT
 TOPSOIL / UNSUITABLE EXCAVATION 53 SQ FT
 ROCK EXCAVATION 0 SQ FT
 EMBANKMENT 0 SQ FT
 PGE 0 SQ FT

EARTH EXCAVATION 154 SQ FT
 TOPSOIL / UNSUITABLE EXCAVATION 55 SQ FT
 ROCK EXCAVATION 0 SQ FT
 EMBANKMENT 21 SQ FT
 PGE 0 SQ FT

EARTH EXCAVATION 110 SQ FT
 TOPSOIL / UNSUITABLE EXCAVATION 44 SQ FT
 ROCK EXCAVATION 0 SQ FT
 EMBANKMENT 22 SQ FT
 PGE 0 SQ FT

FILE NAME = D:\60C31-SHT-XSSH106.dgn

USER NAME = tkluogel

DESIGNED - TRK
 DRAWN - TRK
 CHECKED - DLT
 DATE - 12/18/09

REVISED -
 REVISED -
 REVISED -
 REVISED -

**STATE OF ILLINOIS
 DEPARTMENT OF TRANSPORTATION**

RAMP C CROSS SECTIONS

SCALE: 1"=10'H; 1"=5'V SHEET NO. 2 OF 21 SHEETS STA. 2006+50.00 TO STA. 2008+50.00

F.A.T. RTE.	SECTION	COUNTY	TOTAL SHEETS	SHEET NO.
55	(99-1&2)AC-3	WILL	524	496
CONTRACT NO. 60C31			ILLINOIS FED. AID PROJECT	

FINAL