


FINAL SURVEY	SURVEYED	BY	DATE
NOTE BOOK	PLOTTED		
NO.	AREAS CHECKED		

ORIGINAL SURVEY	SURVEYED	BY	DATE
NOTE BOOK	PLOTTED		
NO.	AREAS CHECKED		

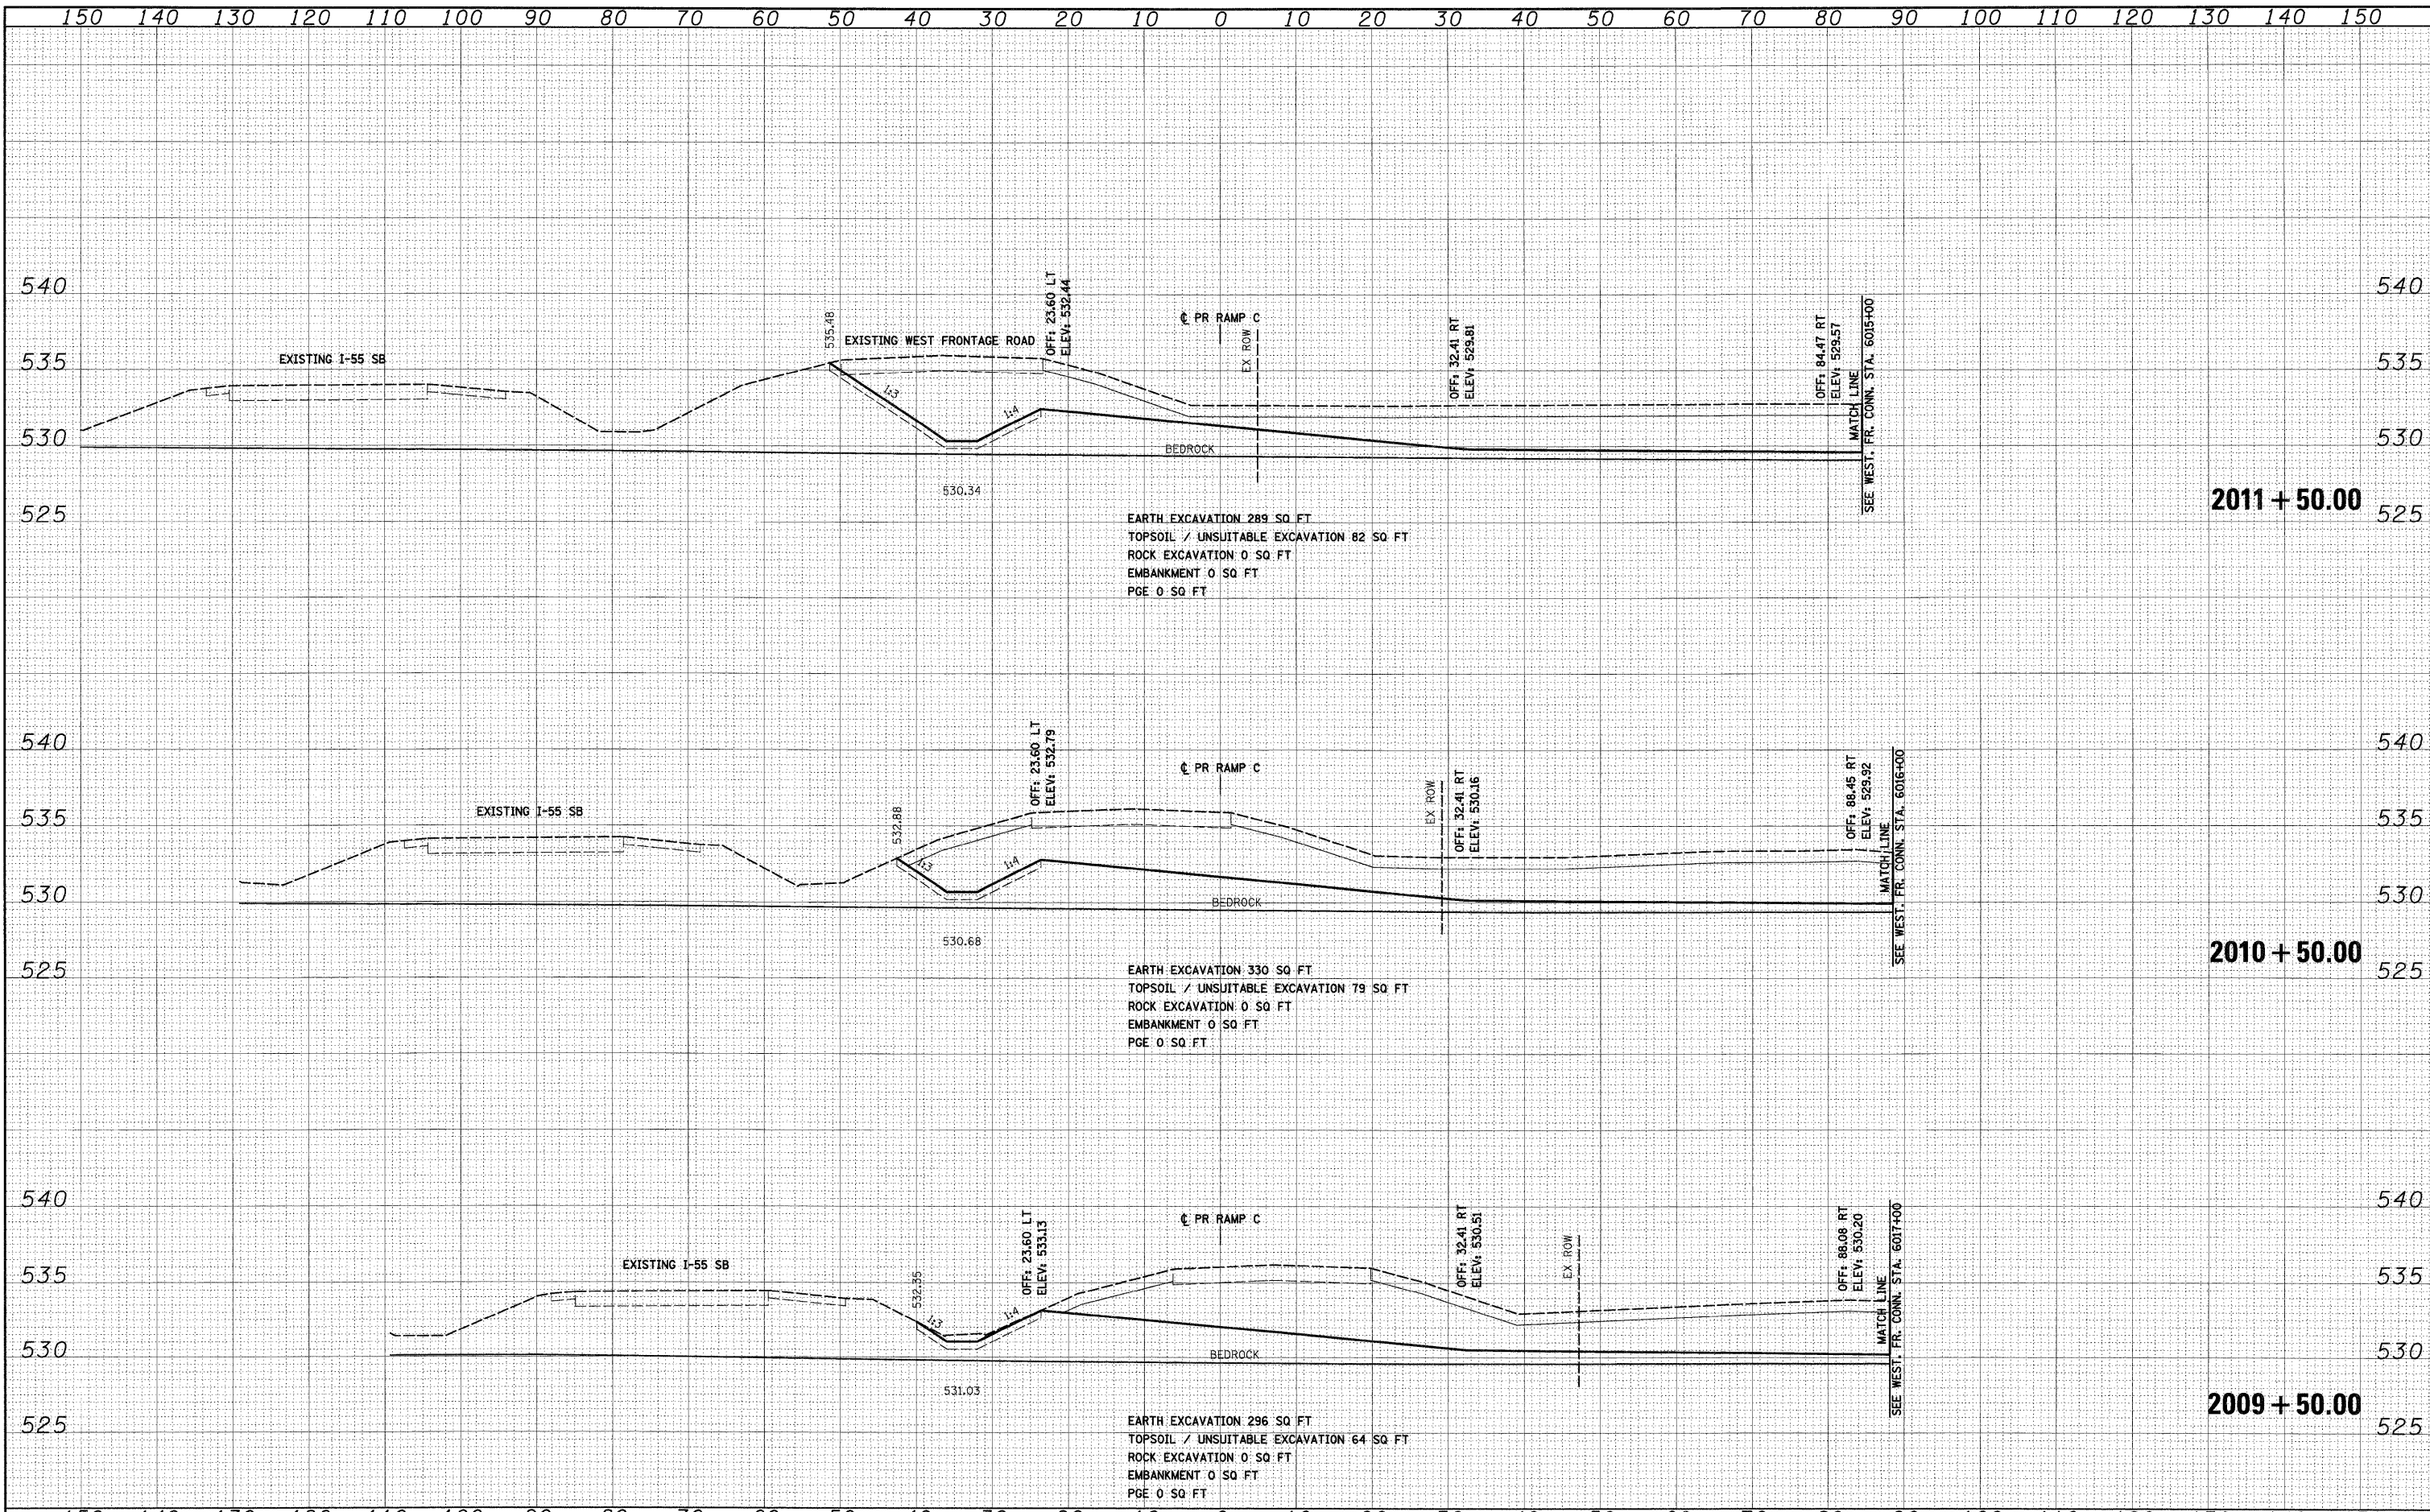

FILE NAME = D:\162\31-SHT-XSSH106.dgn	USER NAME = TKluigel	DESIGNED - TRK	REVISED -	<b>STATE OF ILLINOIS</b> <b>DEPARTMENT OF TRANSPORTATION</b>	<b>RAMP C CROSS SECTIONS</b>	F.A.T. RTE. 55	SECTION (99-1&2)AC-3	COUNTY WILL	TOTAL SHEETS 524	SHEET NO. 497
PL01 SCALE = 1:10	CHECKED - DLT	REVISIED -	REVISIED -			SCALE: 1"=10'H; 1"=5'V	SHEET NO. 3 OF 21 SHEETS	STA. 2009+50.00 TO STA. 2011+50.00	CONTRACT NO. 60C31	
PL01 DATE = 12/14/2009	DATE - 12/18/09	REVISIED -	REVISIED -			FED. ROAD DIST. NO. 1		ILLINOIS FED. AID PROJECT		
CONTRACT NO. 60C31										

FINAL