


FINAL SURVEY	DATE
SURVEYED	
PLOTTED	
NOTE BOOK	
AREAS	
AREAS CHECKED	
NO.	

ORIGINAL SURVEY	DATE
SURVEYED	
PLOTTED	
NOTE BOOK	
AREAS	
AREAS CHECKED	
NO.	

McDonough Associates Inc.
 100 East Randolph Street, Chicago, Illinois 60601

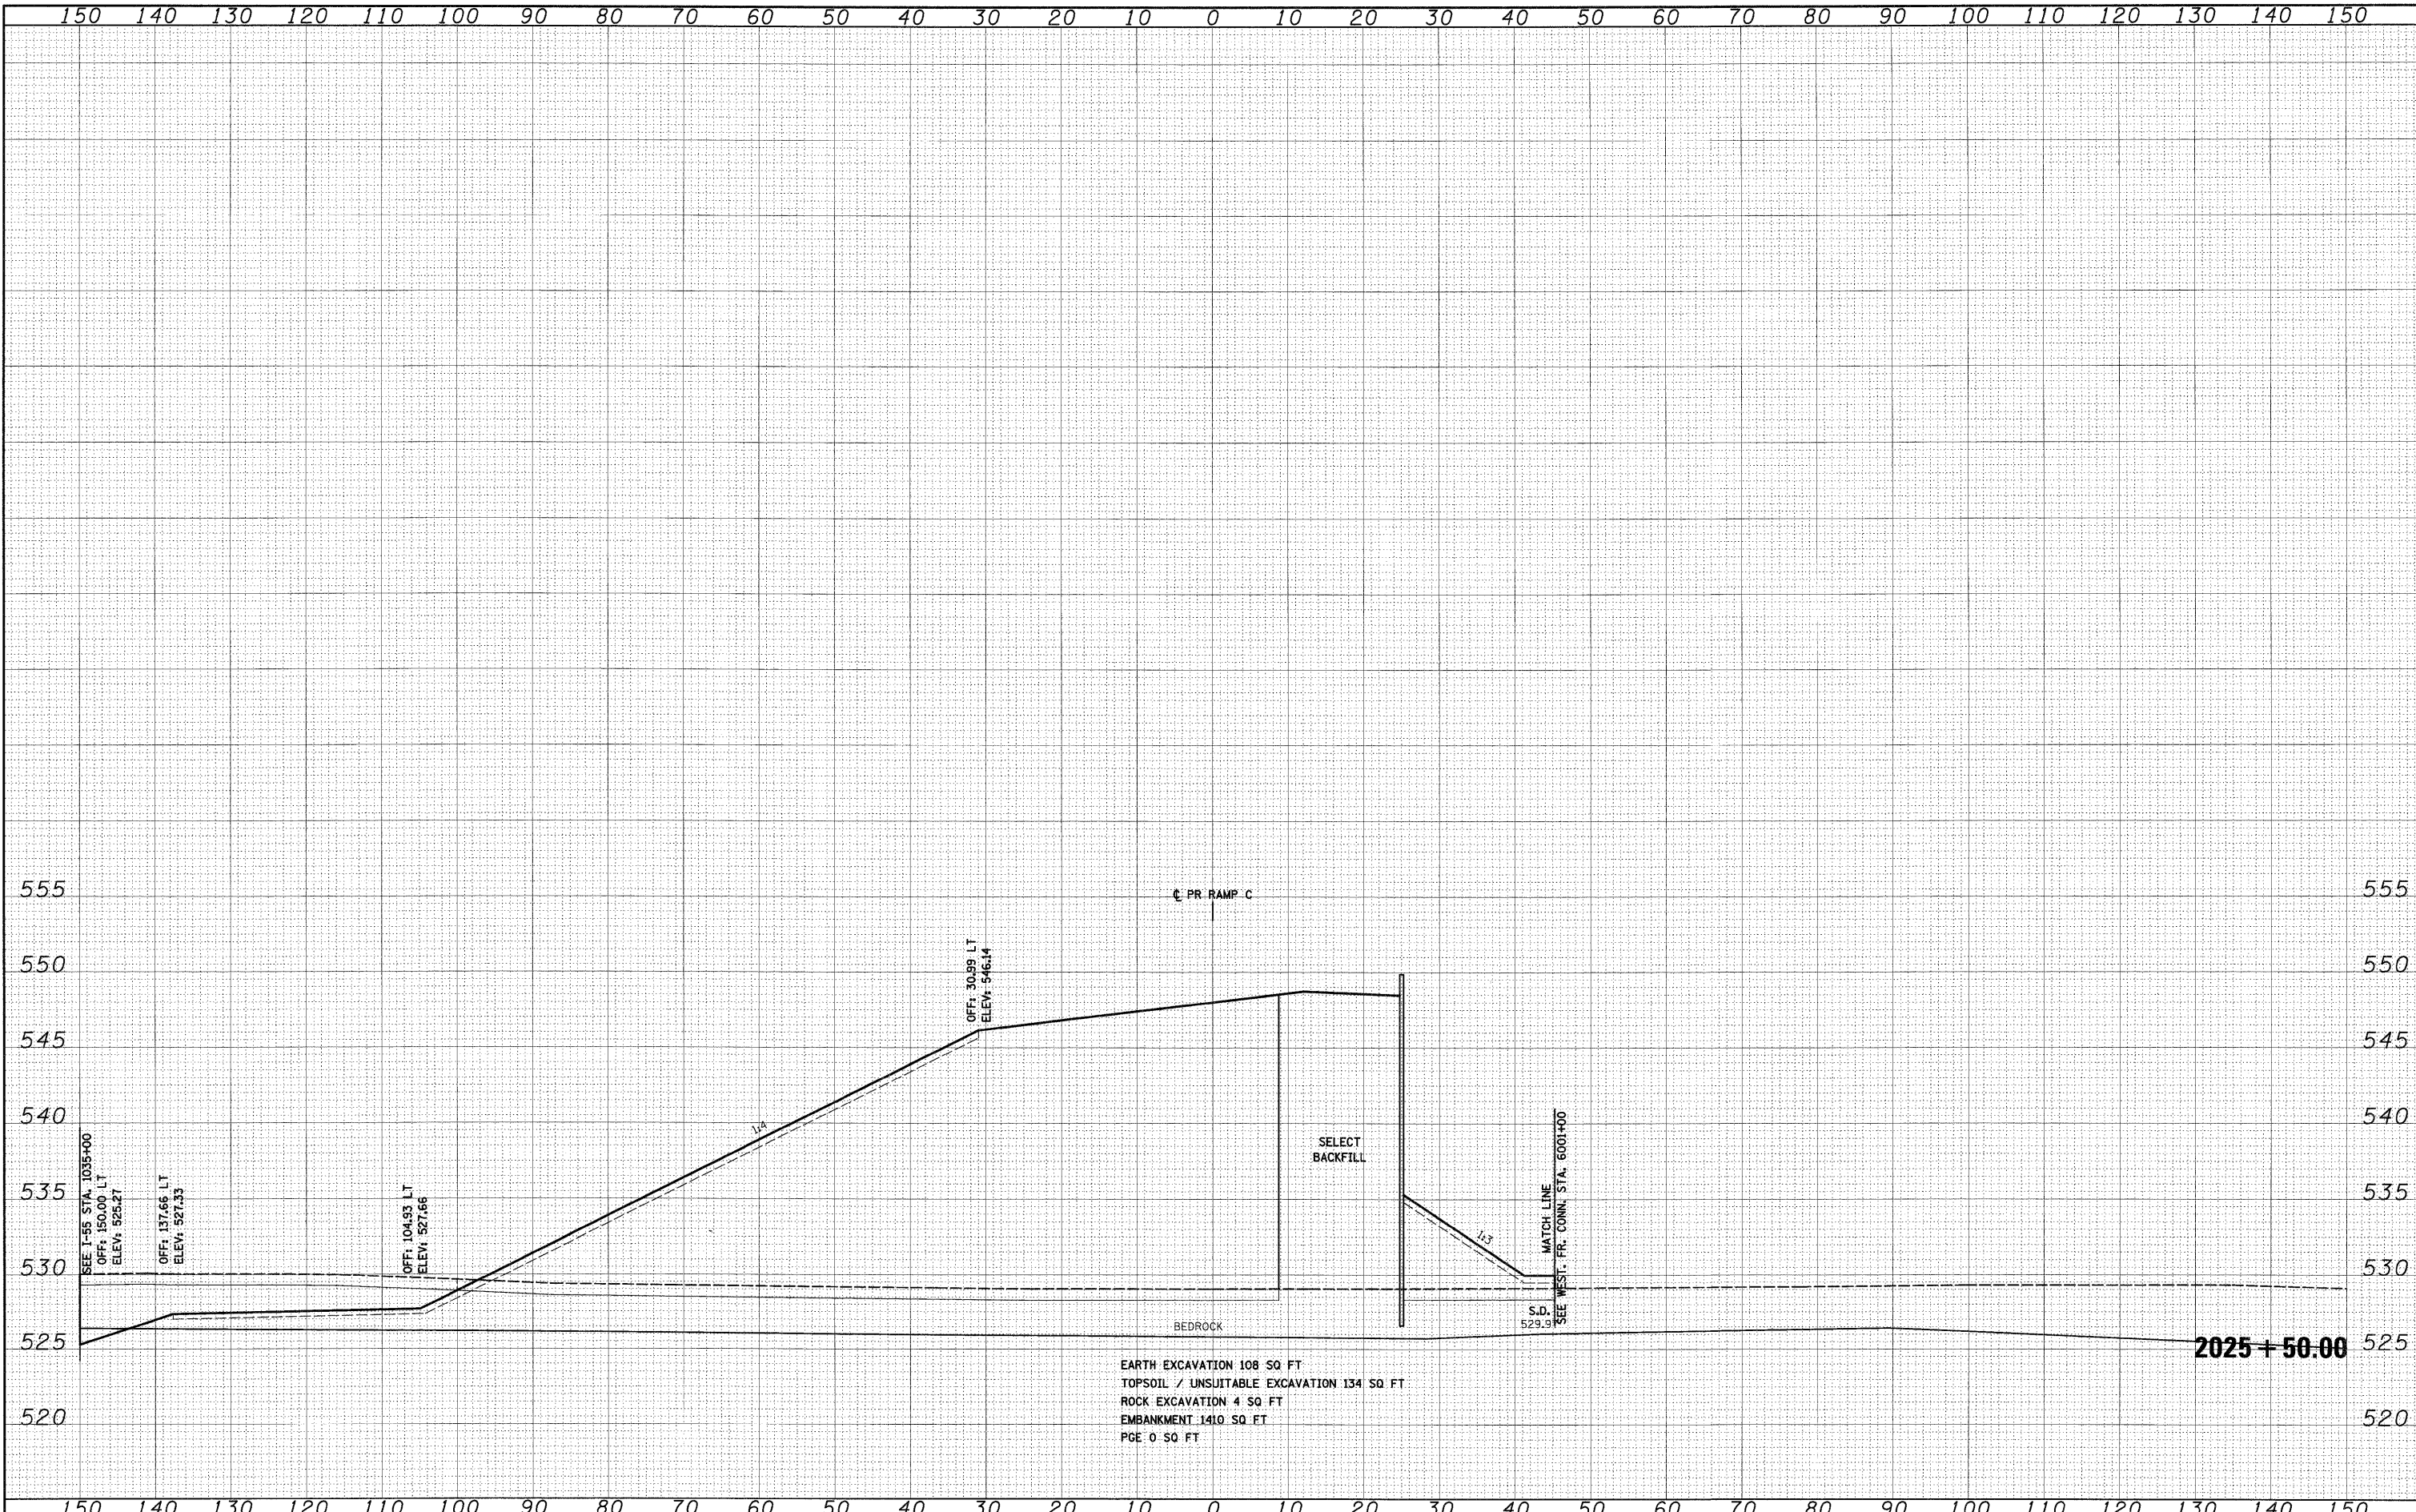

EARTH EXCAVATION 108 SQ FT
 TOPSOIL / UNSUITABLE EXCAVATION 134 SQ FT
 ROCK EXCAVATION 4 SQ FT
 EMBANKMENT 1410 SQ FT
 PGE 0 SQ FT

FILE NAME =	USER NAME = TKluegel	DESIGNED - TRK	REVISED -	F.A.I. RTE.	SECTION	COUNTY	TOTAL SHEETS	SHEET NO.
D:\60C31-SHT-XSS-T06.dgn		DRAWN - TRK	REVISED -	55	(99-1&2)AC-3	WILL	524	505
		CHECKED - DLT	REVISED -	CONTRACT NO. 60C31				
		DATE - 12/18/09	REVISED -	FED. ROAD DIST. NO. 1 ILLINOIS FED. AID PROJECT				

STATE OF ILLINOIS
DEPARTMENT OF TRANSPORTATION

RAMP C CROSS SECTIONS

SCALE: 1"=10'H; 1"=5'V SHEET NO. 11 OF 21 SHEETS STA. 2025+50.00 TO STA. 2025+50.00

FINAL