


FINAL SURVEY	DATE
PLANNED	
NOTE BOOK	
AREAS CHECKED	
NO.	

ORIGINAL SURVEY	DATE
PLANNED	
NOTE BOOK	
AREAS CHECKED	
NO.	

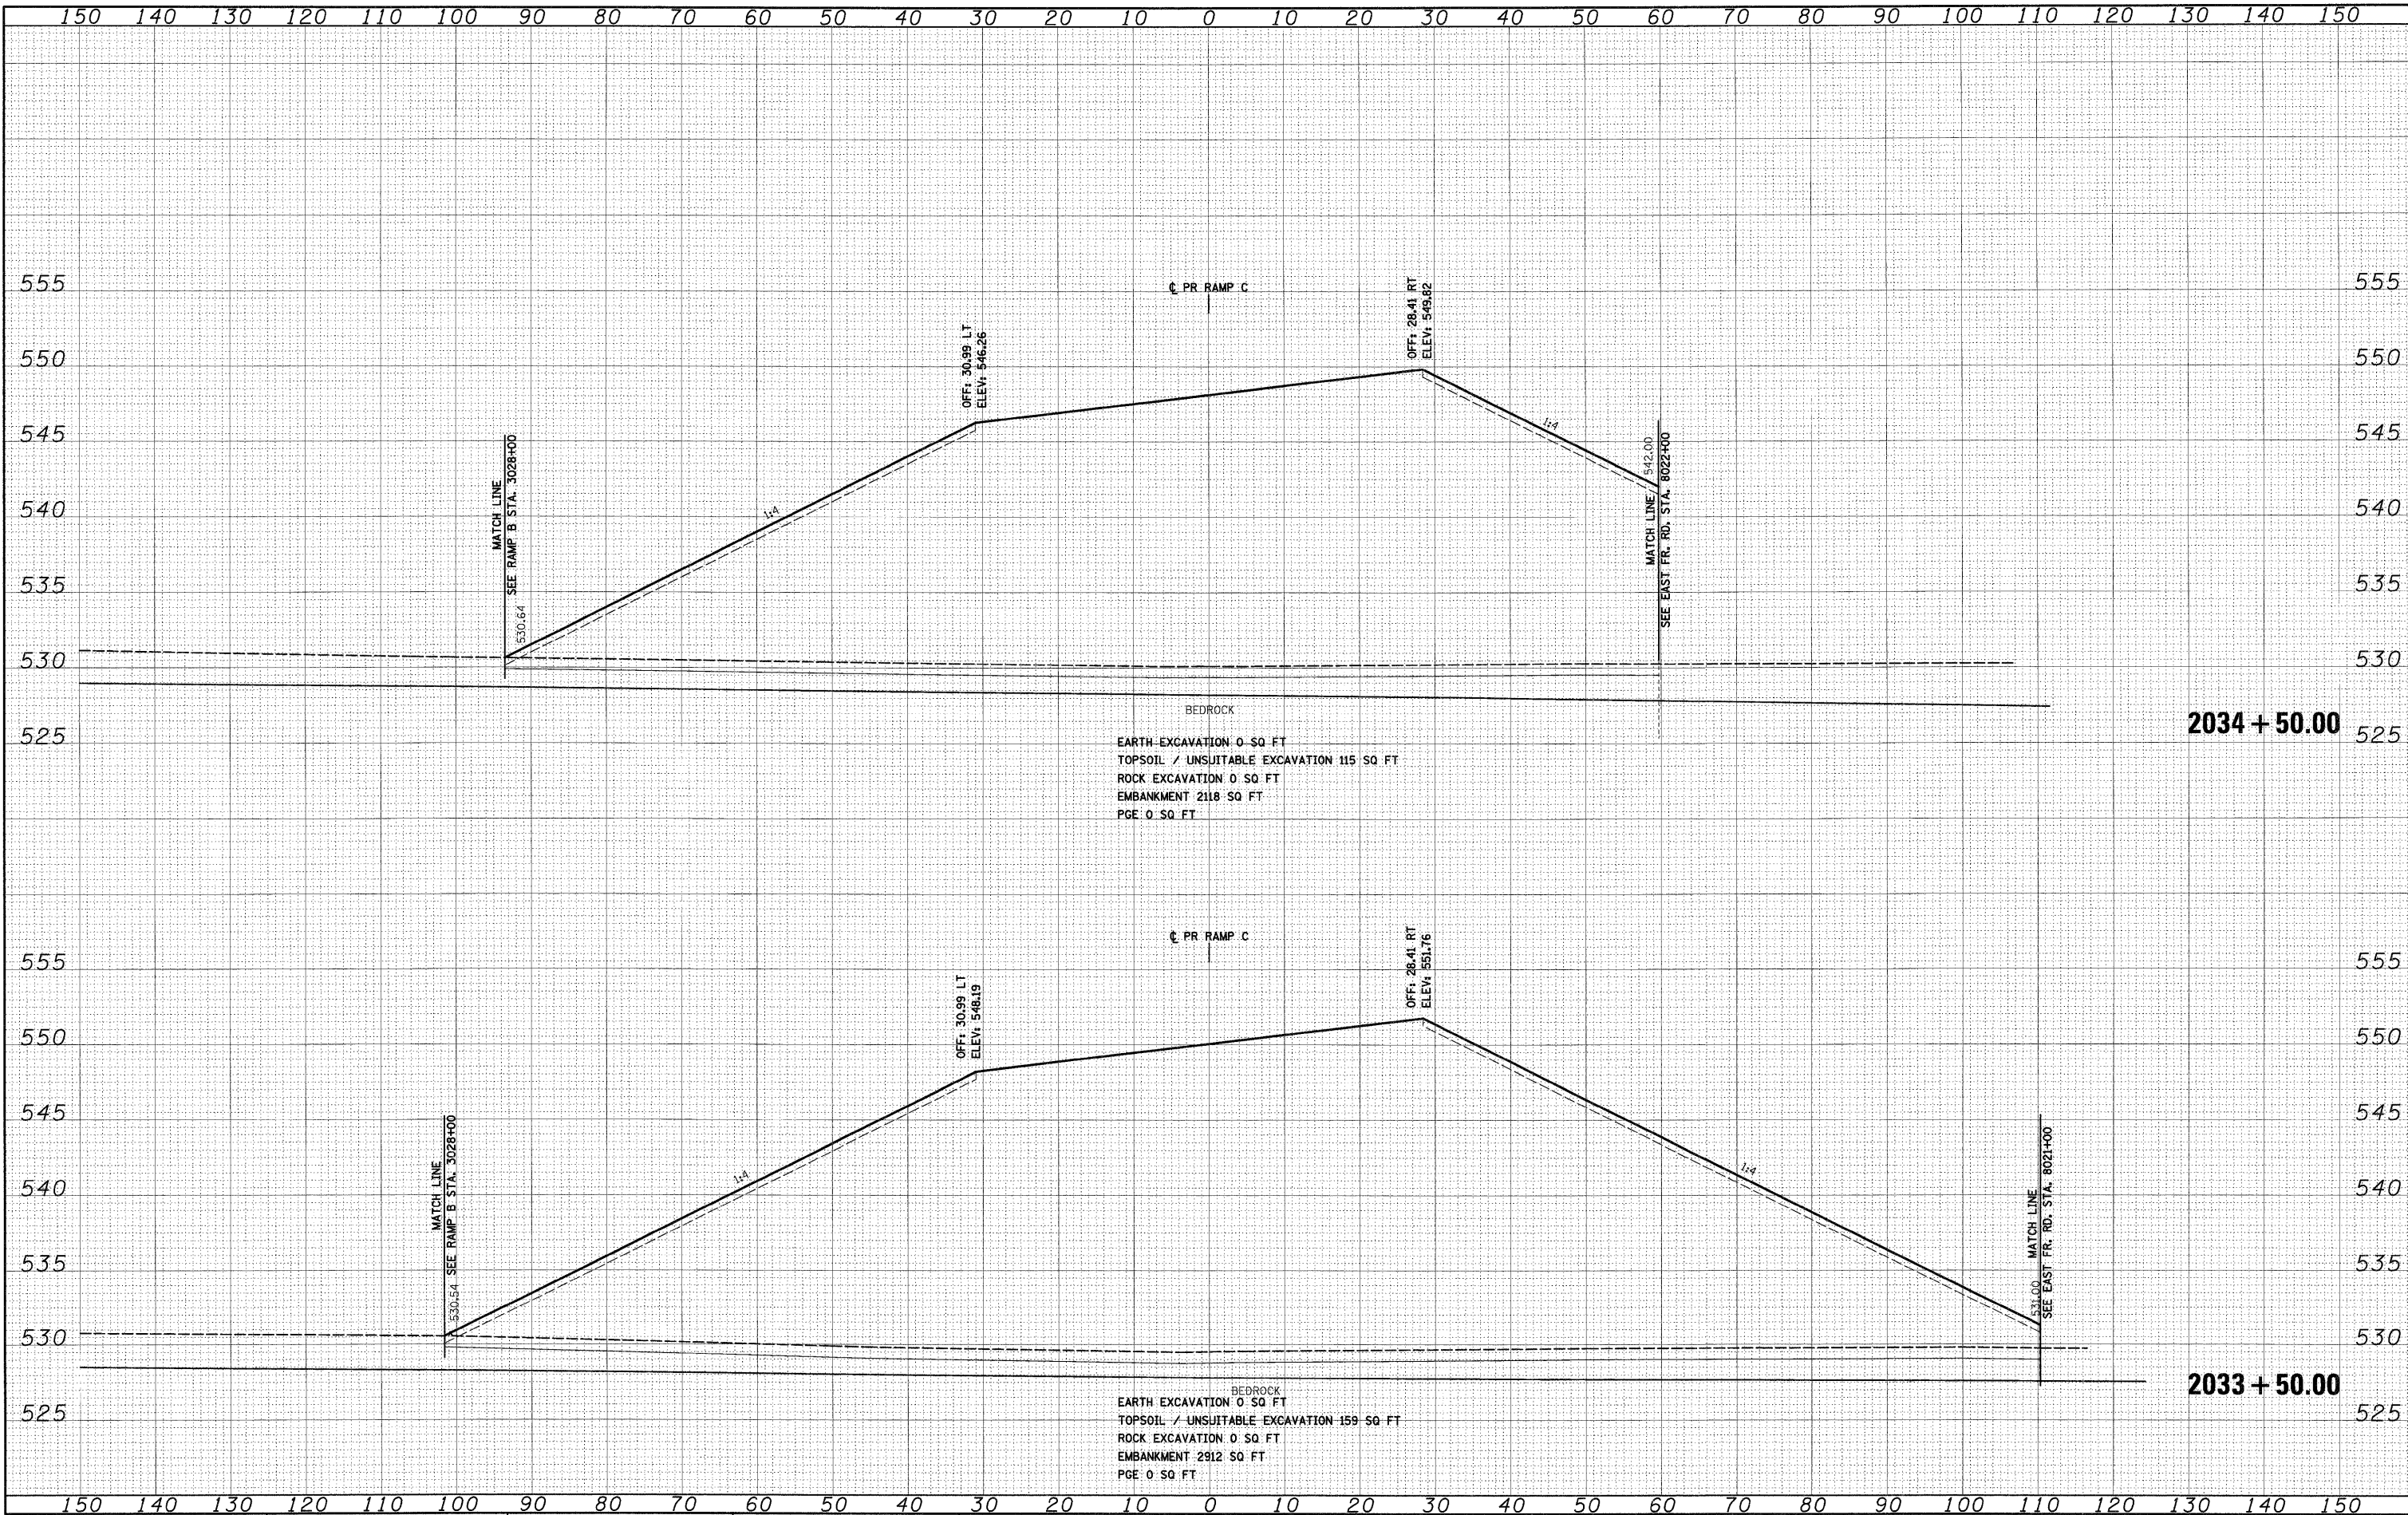

BEDROCK
 EARTH EXCAVATION 0 SQ FT
 TOPSOIL / UNSUITABLE EXCAVATION 115 SQ FT
 ROCK EXCAVATION 0 SQ FT
 EMBANKMENT 2118 SQ FT
 PGE 0 SQ FT

BEDROCK
 EARTH EXCAVATION 0 SQ FT
 TOPSOIL / UNSUITABLE EXCAVATION 159 SQ FT
 ROCK EXCAVATION 0 SQ FT
 EMBANKMENT 2912 SQ FT
 PGE 0 SQ FT

FILE NAME = D:\62C31-SHT-XSSH106.dgn
 USER NAME = TKluergal
 DESIGNED - TRK
 DRAWN - TRK
 CHECKED - DLT
 PLLOT DATE = 12/14/2009

DESIGNED - TRK
 DRAWN - TRK
 CHECKED - DLT
 DATE - 12/18/09

REVISED -
 REVISED -
 REVISED -
 REVISED -

STATE OF ILLINOIS
DEPARTMENT OF TRANSPORTATION

RAMP C CROSS SECTIONS

SCALE: 1"=10'H; 1"=5' V SHEET NO. 19 OF 21 SHEETS STA. 2033+50.00 TO STA. 2034+50.00

F.A.T. RTE.	SECTION	COUNTY	TOTAL SHEETS	SHEET NO.
55	(99-1&2)AC-3	WILL	524	513
CONTRACT NO. 60C31			FED. ROAD DIST. NO. 1 ILLINOIS FED. AID PROJECT	