


FINAL SURVEY	DATE
PLOTTED	BY
NOTE BOOK	
AREAS	
CHECKED	

ORIGINAL SURVEY	DATE
PLOTTED	BY
NOTE BOOK	
AREAS	
CHECKED	

McDonough Associates Inc.
 Engineers / Architects
 150 East Randolph Street, Chicago, Illinois 60601

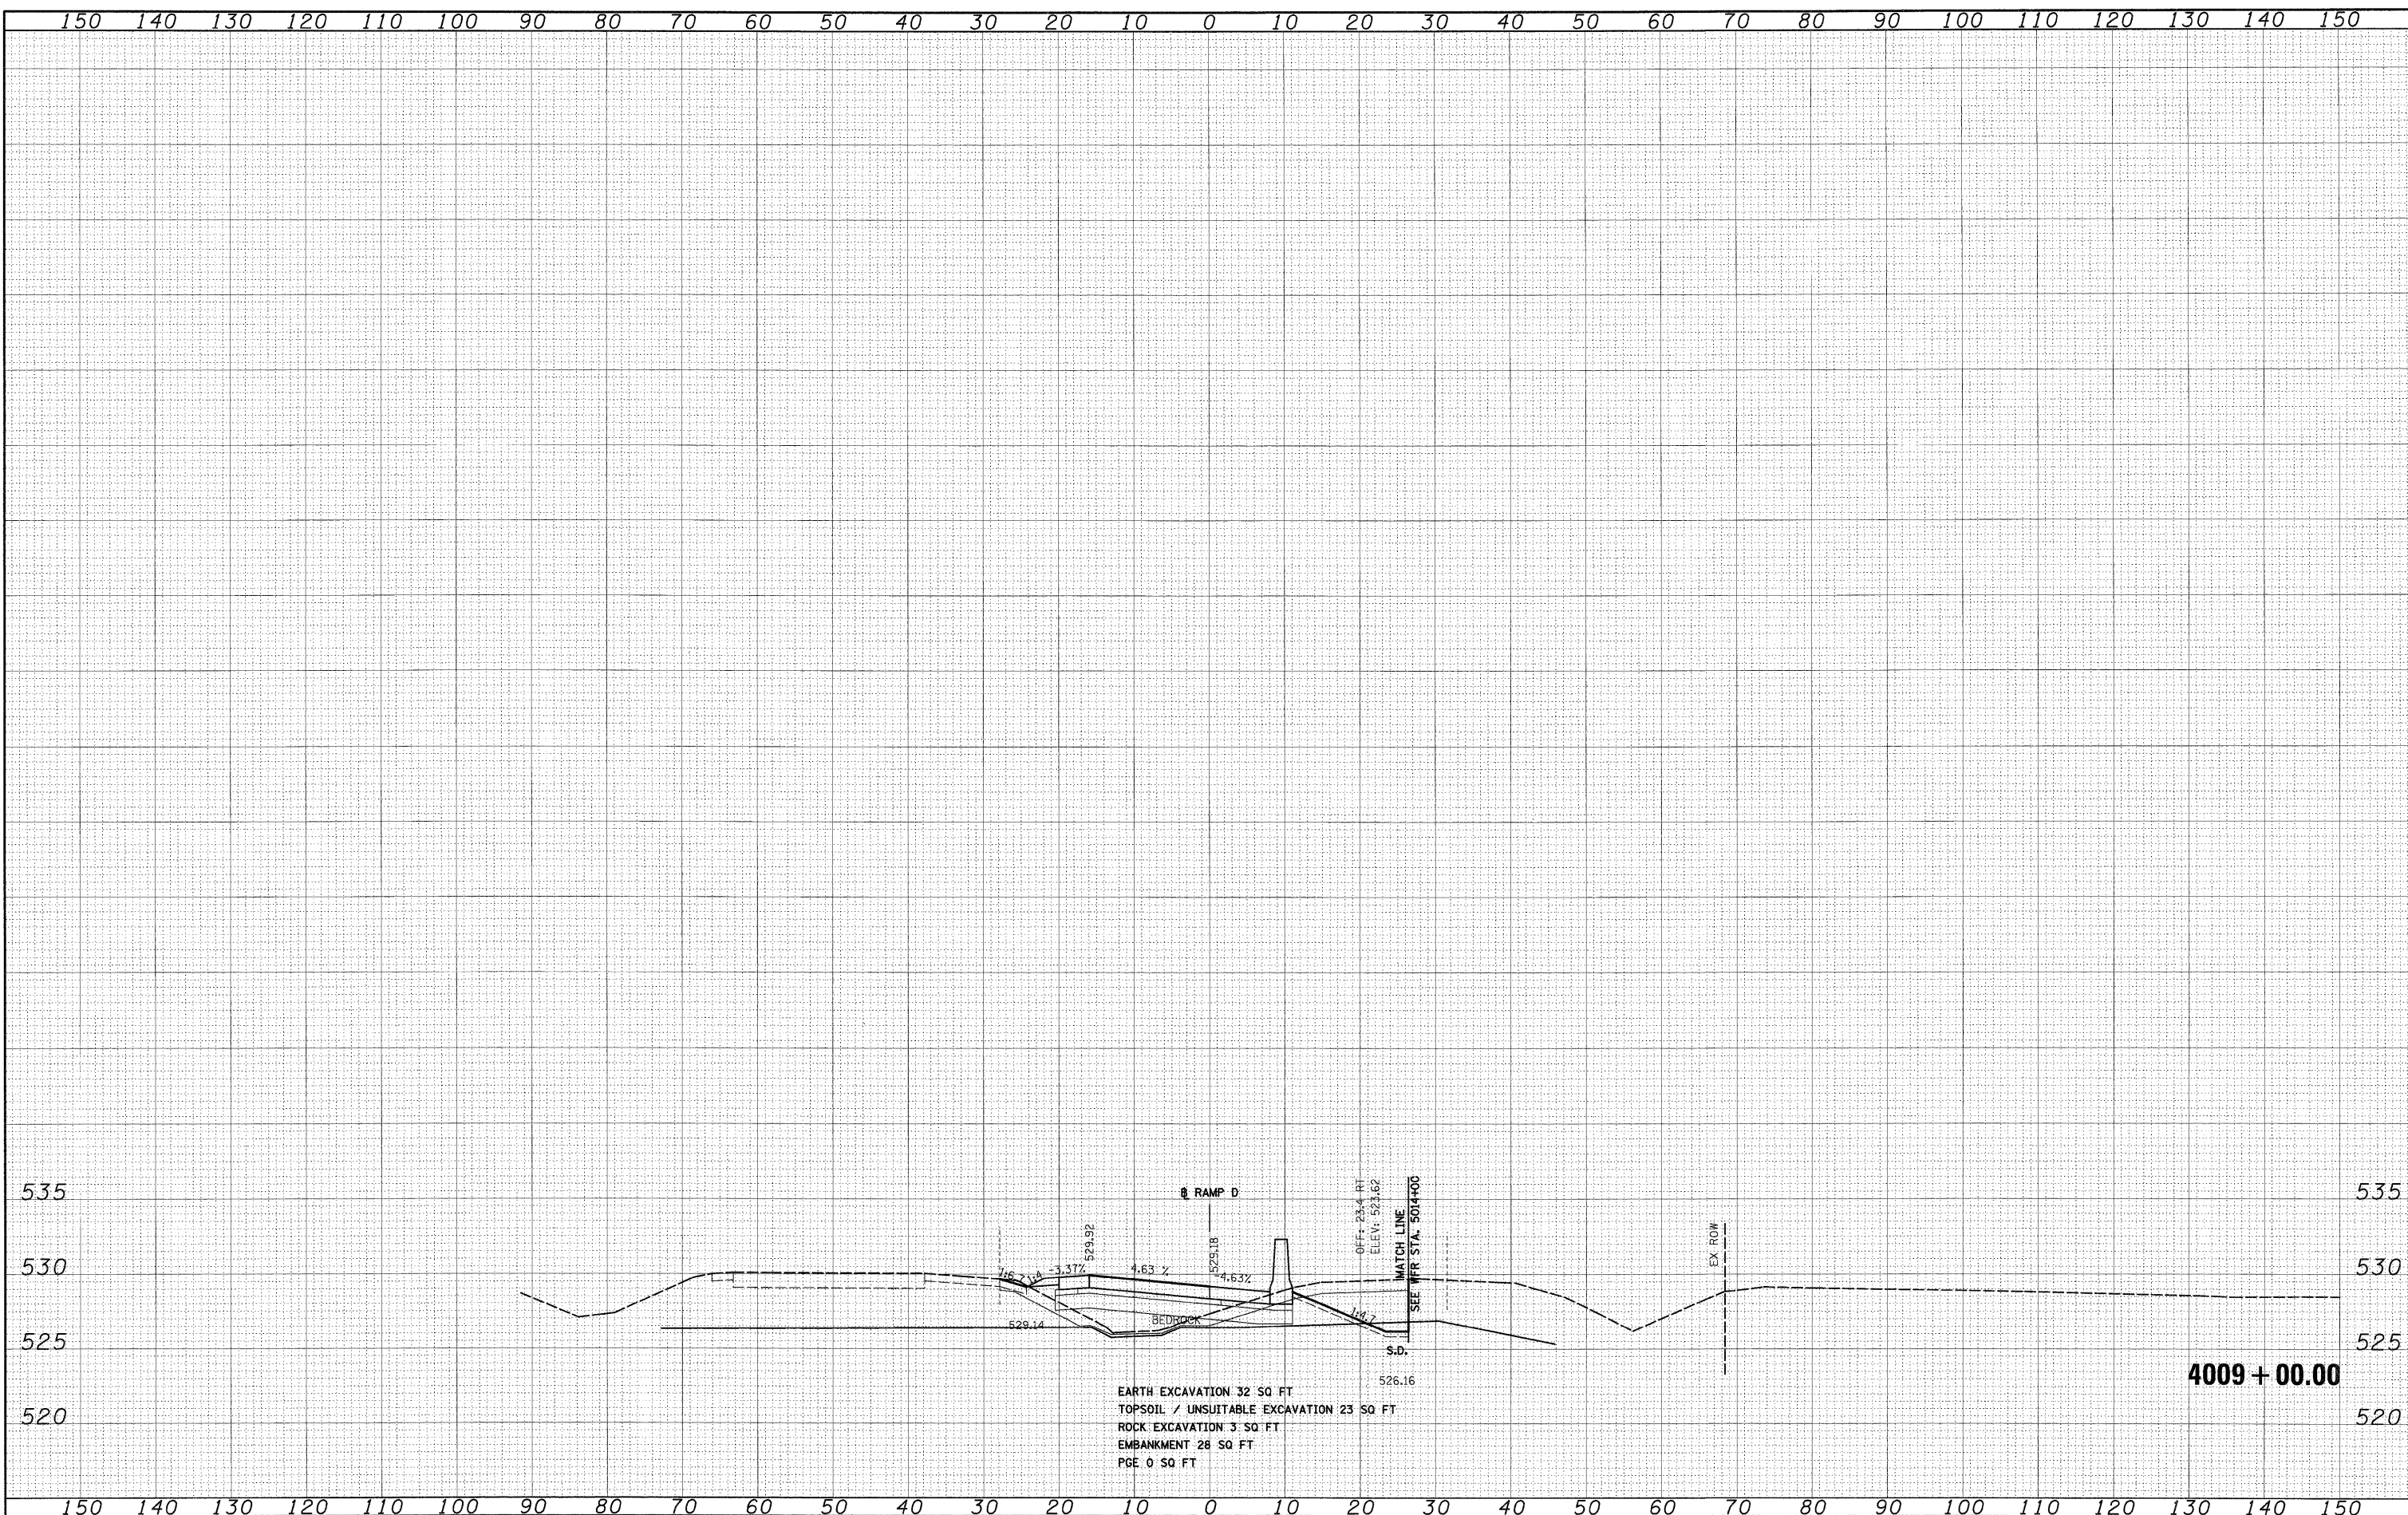

EARTH EXCAVATION 32 SQ FT
 TOPSOIL / UNSUITABLE EXCAVATION 23 SQ FT
 ROCK EXCAVATION 3 SQ FT
 EMBANKMENT 28 SQ FT
 PGE 0 SQ FT

FILE NAME = D:\60C31-SHT-XSSH107.dgn
 USER NAME = TKluegel

DESIGNED - TRK
 DRAWN - TRK
 CHECKED - DLT
 DATE - 12/18/09

REVISED -
 REVISED -
 REVISED -
 REVISED -

**STATE OF ILLINOIS
 DEPARTMENT OF TRANSPORTATION**

RAMP D CROSS SECTIONS

SCALE: 1"=10'H; 1"=5'V SHEET NO. 4 OF 4 SHEETS STA. 4009+00.00 TO STA. 4009+00.00

F.A.I. RTE.	SECTION	COUNTY	TOTAL SHEETS	SHEET NO.
55	(99-1&2)AC-3	WILL	524	519
CONTRACT NO. 60C31			ILLINOIS FED. AID PROJECT	