
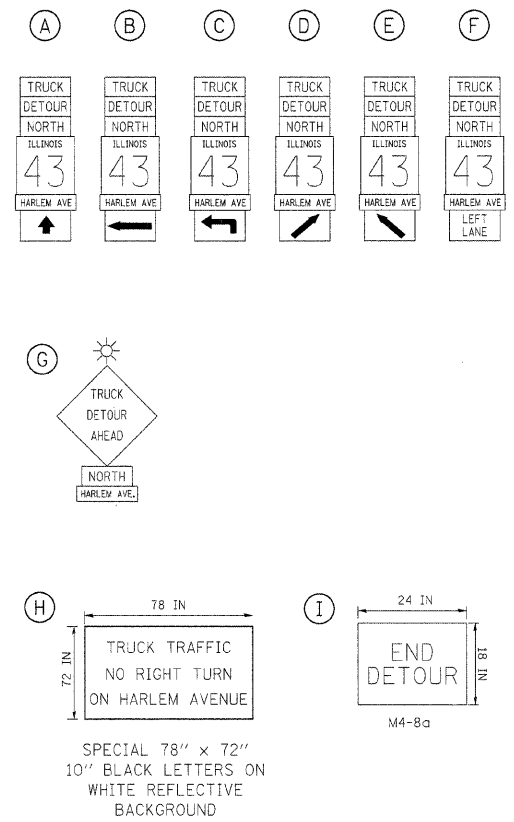


CONTRACTOR FURNISHED SIGNS REQUIRED:

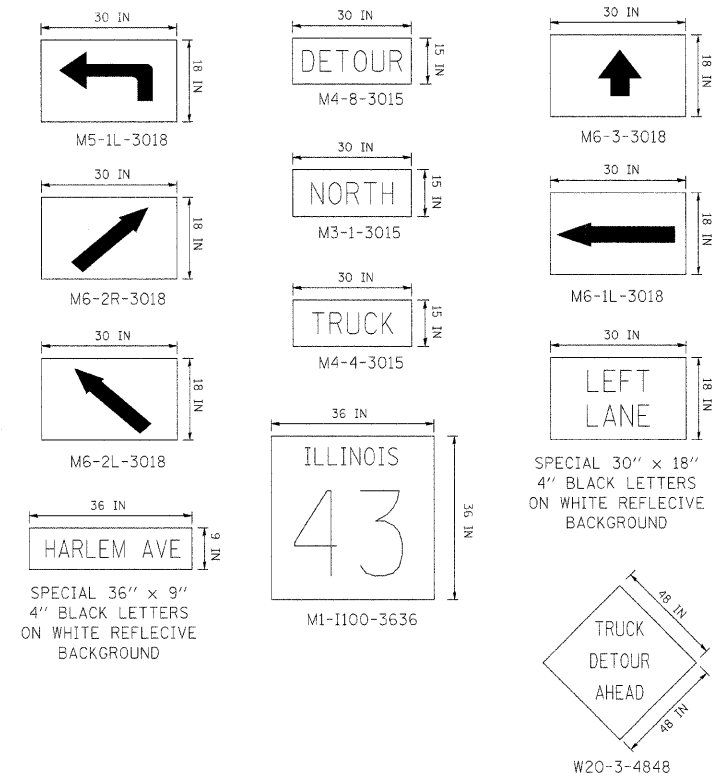

FILE NAME =	USER NAME = #USER#	DESIGNED - ST	REVISED -	STATE OF ILLINOIS DEPARTMENT OF TRANSPORTATION	TRUCK DETOUR PLAN IL-43 (HARLEM AVE.) OVER SANITARY AND SHIP CANAL			F.A.P. RTE.	SECTION	COUNTY	TOTAL SHEETS	SHEET NO.
#FILE#		DRAWN - ST	REVISED -		348	(0708.1 & 2323.5)B	COOK	47	05			
		CHECKED - FML	REVISED -		CONTRACT NO. 60D69							
		PLOT DATE = #DATE#	REVISED -		SCALE: N.T.S.	SHEET NO. 2 OF 2 SHEETS	STA.	TO STA.	FED. ROAD DIST. NO.	ILLINOIS	FED. AID PROJECT	