


STATE OF ILLINOIS
DEPARTMENT OF TRANSPORTATION

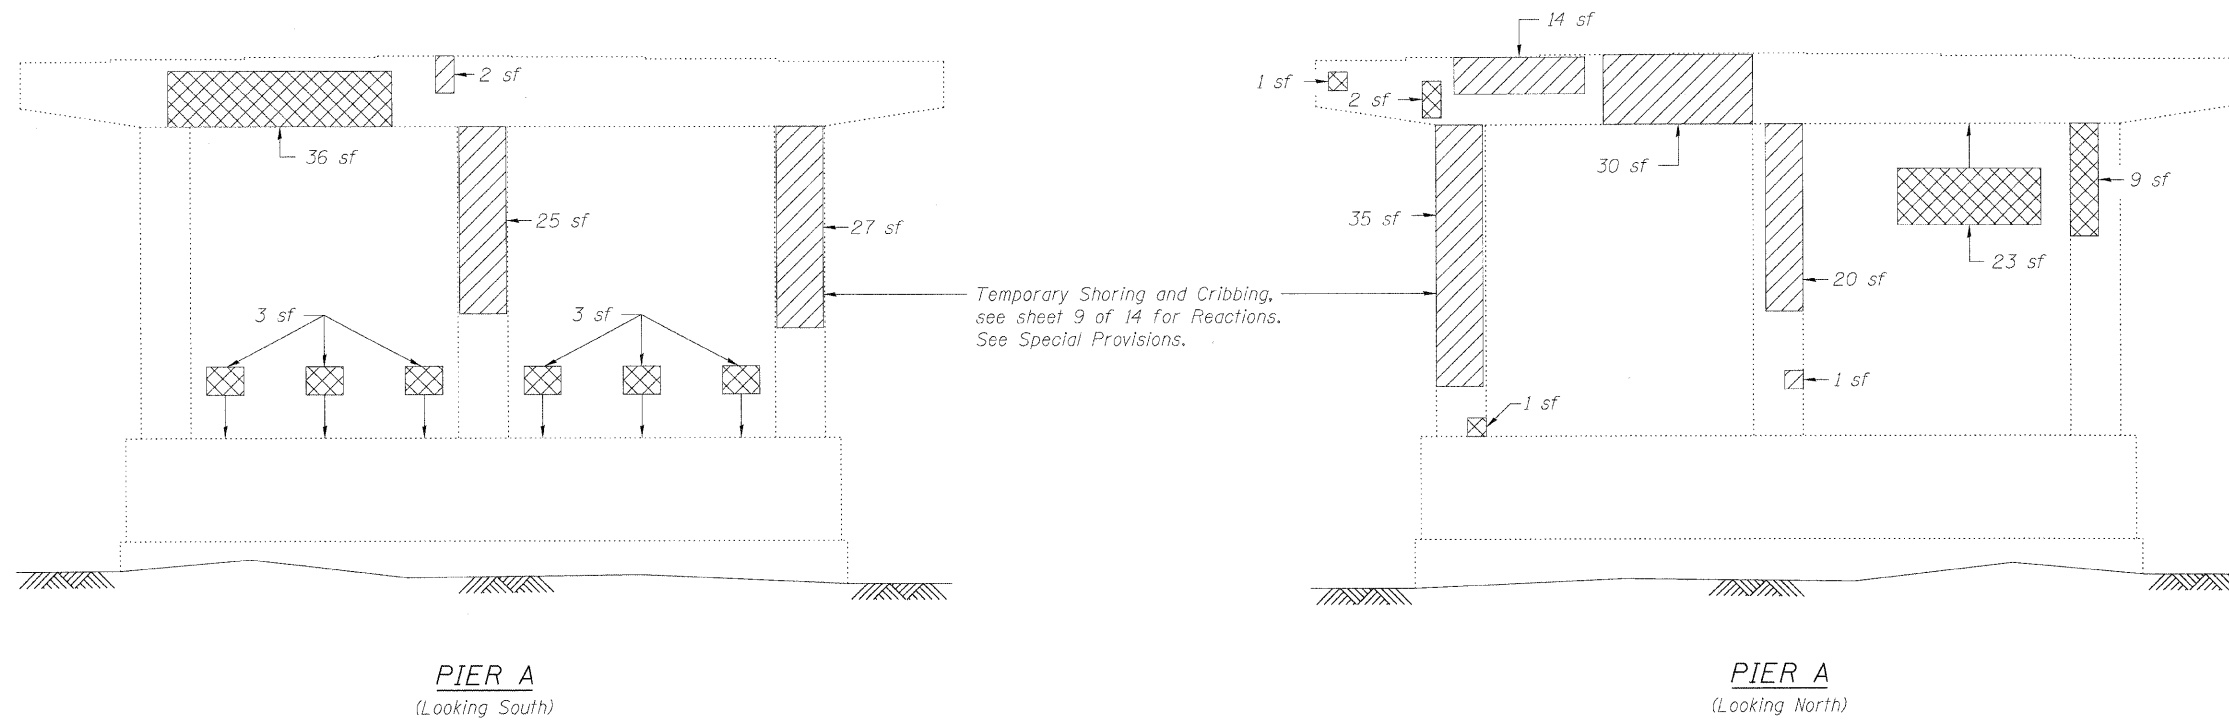

LEGEND

- Structural Repair of Concrete (Depth Equal to or Less Than 5 in.)
- Structural Repair of Concrete (Depth Greater Than 5 in.)
- sf Square Feet

BILL OF MATERIAL

Item	Unit	Total
Structural Repair of Concrete (Depth Equal to or Less Than 5 in.)	Sq. Ft.	154
Structural Repair of Concrete (Depth Greater Than 5 in.)	Sq. Ft.	90
Temporary Shoring and Cribbing	Each	1

Note
Repair of the existing pier shall include but may not be limited to the areas shown. The actual areas to be repaired will be determined by the Engineer at the time of construction.

**PIER A REPAIR DETAILS
STRUCTURE NO. 016-0991**

LIN ENGINEERING, LTD. Consulting Engineers Chatham, Illinois	SHEET NO. 12	F.A.P. RTE. 348	SECTION (0708.1&2323.5)B	COUNTY COOK	TOTAL SHEETS 47	SHEET NO. 40
	14 SHEETS	CONTRACT NO. 60D69		ILLINOIS FED. AID PROJECT		

Designed By: RH Checked By: MTH Drawn By: RH
Date: March, 2010 File: 016-0991.dwg