



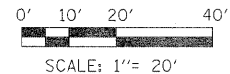

NOTE:
 REPLACE ANY EXISTING PAVEMENT MARKING THAT IS REMOVED OR DAMAGED DURING CONSTRUCTION.

 THIS REPLACEMENT IS TO INCLUDE ANY PAVEMENT MARKING THAT IS DIRECTED FOR REMOVAL TO IMPLEMENT STAGE CONSTRUCTION. THIS REMOVAL WILL BE PAID FOR AT THE UNIT PRICES ESTABLISHED IN THIS CONTRACT.

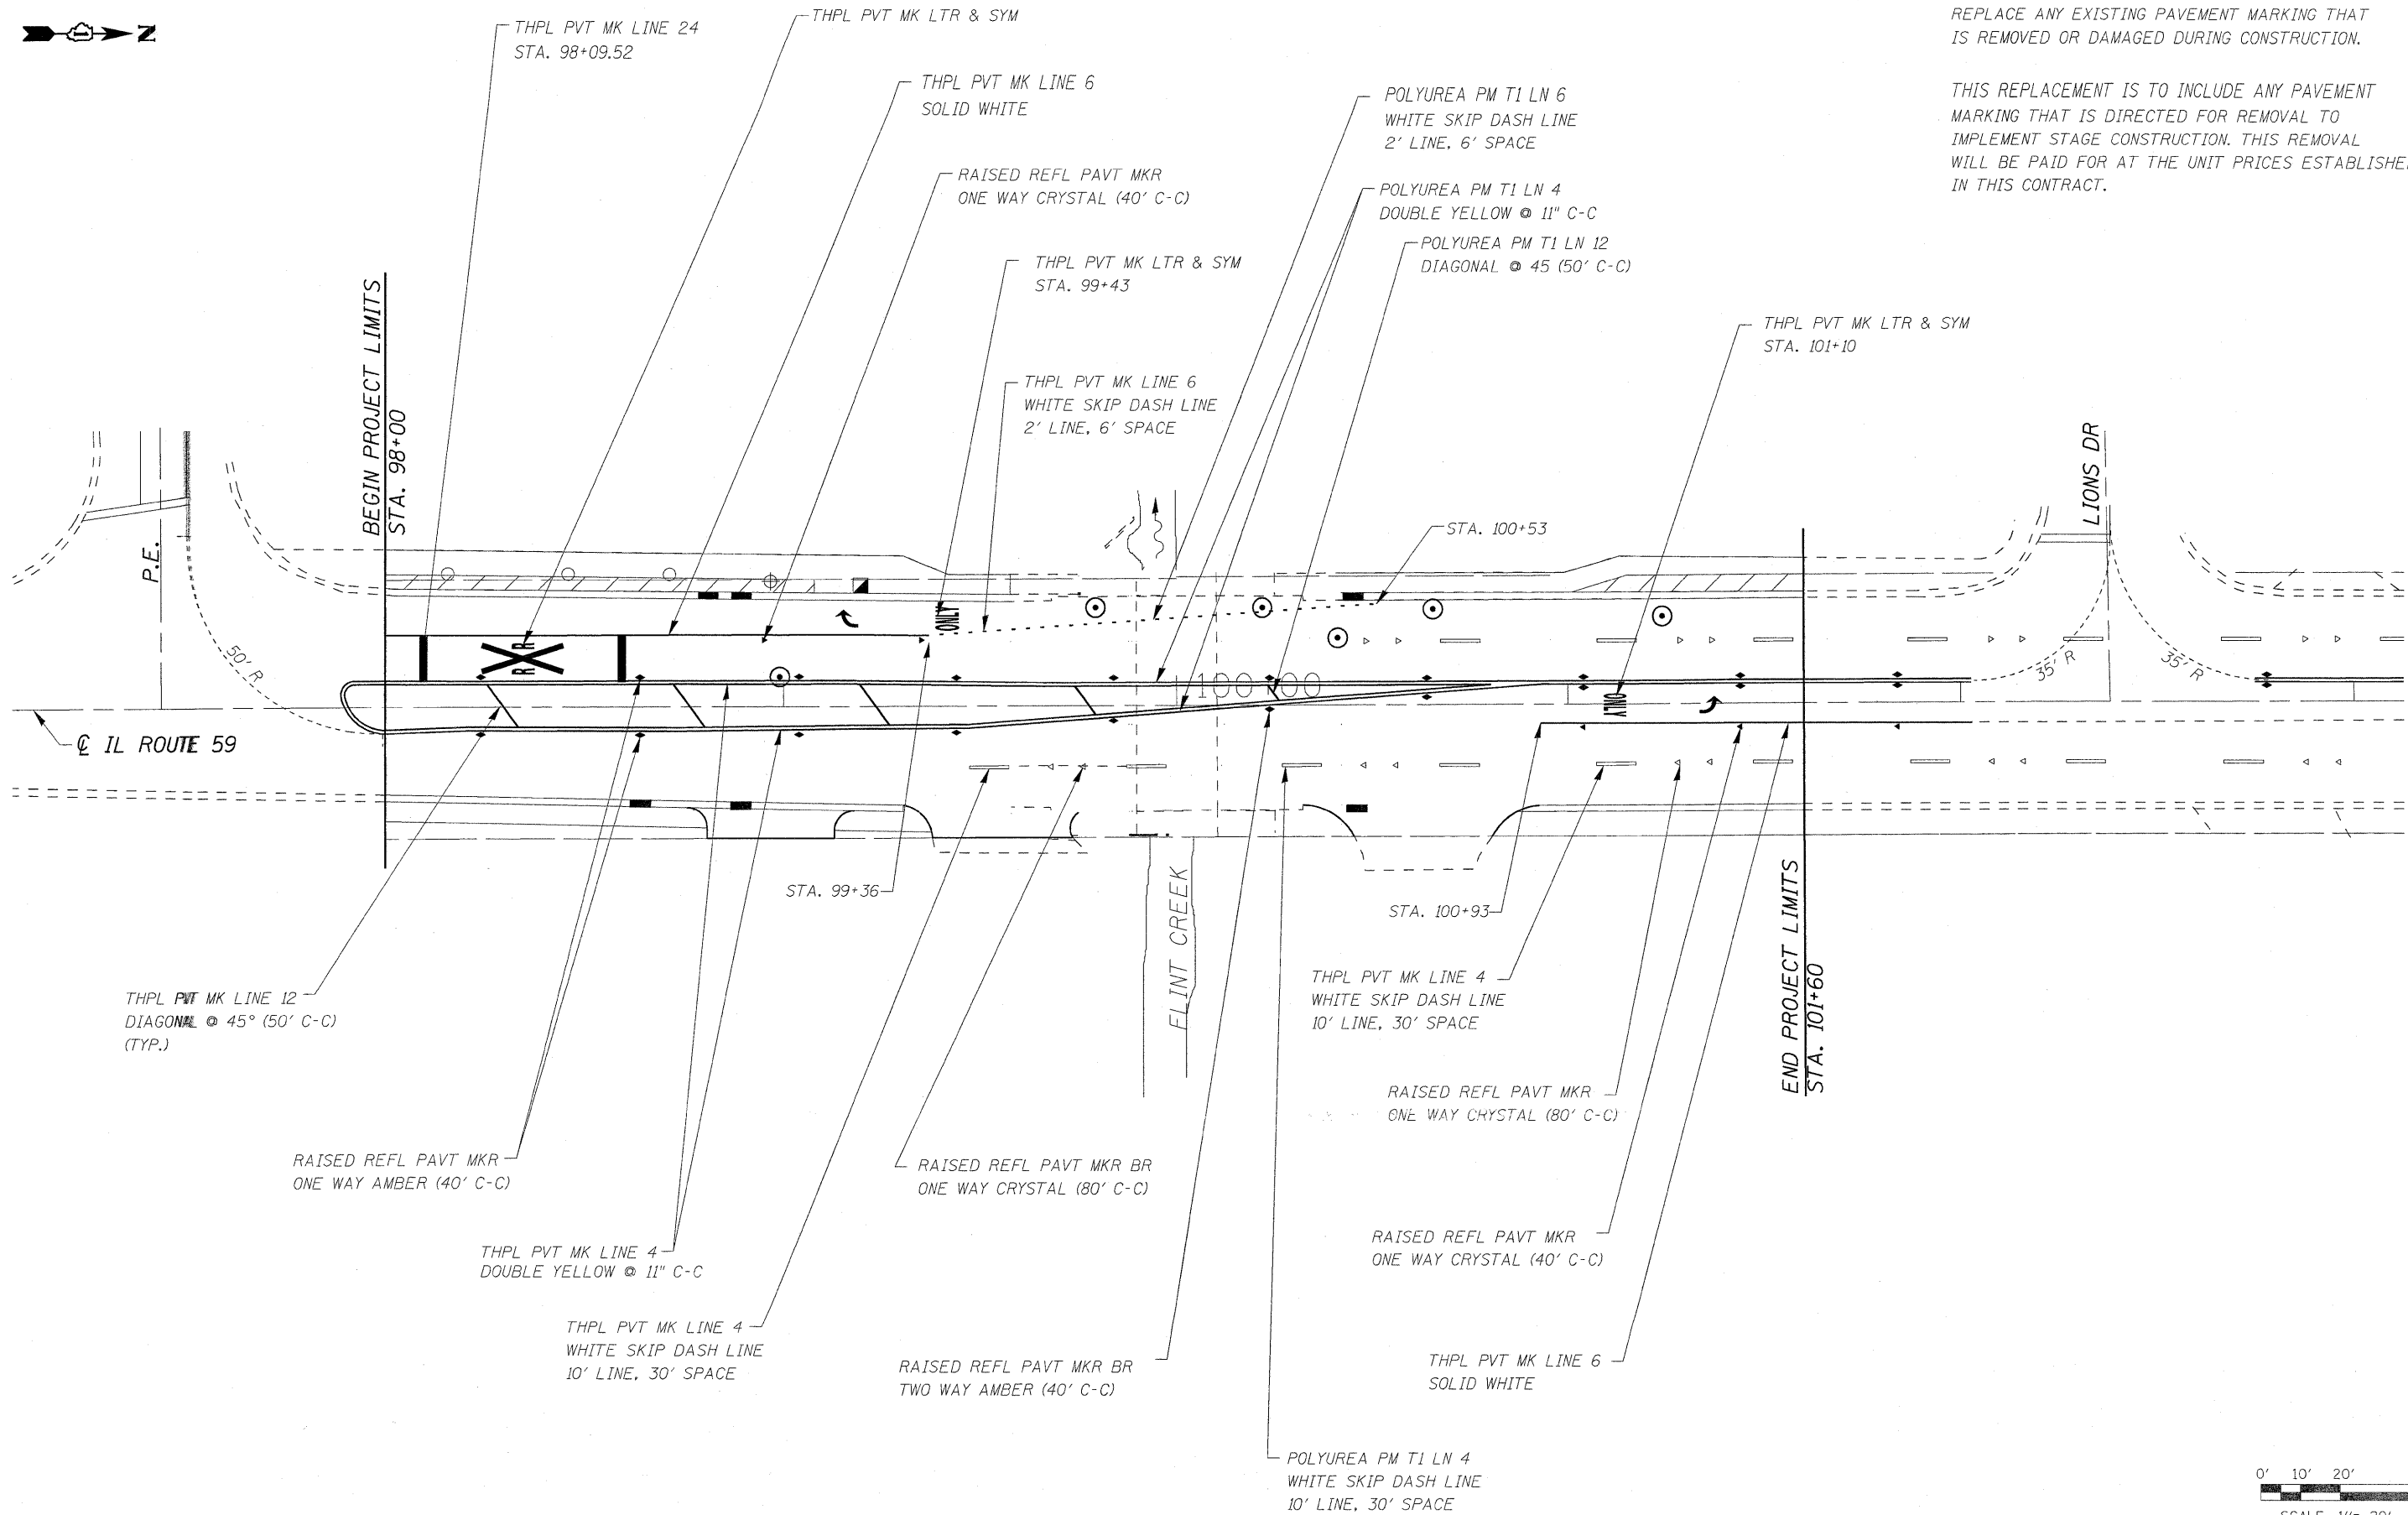

LONCO INC.
 CONSULTING ENGINEERS
 1560 WALL ST, SUITE 222
 NAPERVILLE, ILLINOIS 60563 PH: 630/577-9000

DESIGNED - MJY	REVISED -
DRAWN - ST, TSC	REVISED -
CHECKED - MJY, SLV	REVISED -
DATE - 03/26/2010	REVISED -

**STATE OF ILLINOIS
 DEPARTMENT OF TRANSPORTATION**

**PAVEMENT MARKING PLAN
 IL ROUTE 59 OVER FLINT CREEK TRIBUTARY**

SCALE: 1" = 20' SHEET NO. 1 OF 1 SHEETS STA. 98+00 TO STA. 101+60

F.A.P. RTE.	SECTION	COUNTY	TOTAL SHEETS	SHEET NO.
338	108 B-1	LAKE	40	10
D-91-289-09			CONTRACT NO. 60F92	
FED. ROAD DIST. NO. [ILLINOIS] FED. AID PROJECT				