


FINAL SURVEY NO.	SURVEYED	BY	DATE
	PLOTTED		
	TEMPLATE		
	AREAS		
	CHECKED		

ORIGINAL SURVEY NO.	SURVEYED	BY	DATE
	PLOTTED		
	TEMPLATE		
	AREAS		
	CHECKED		

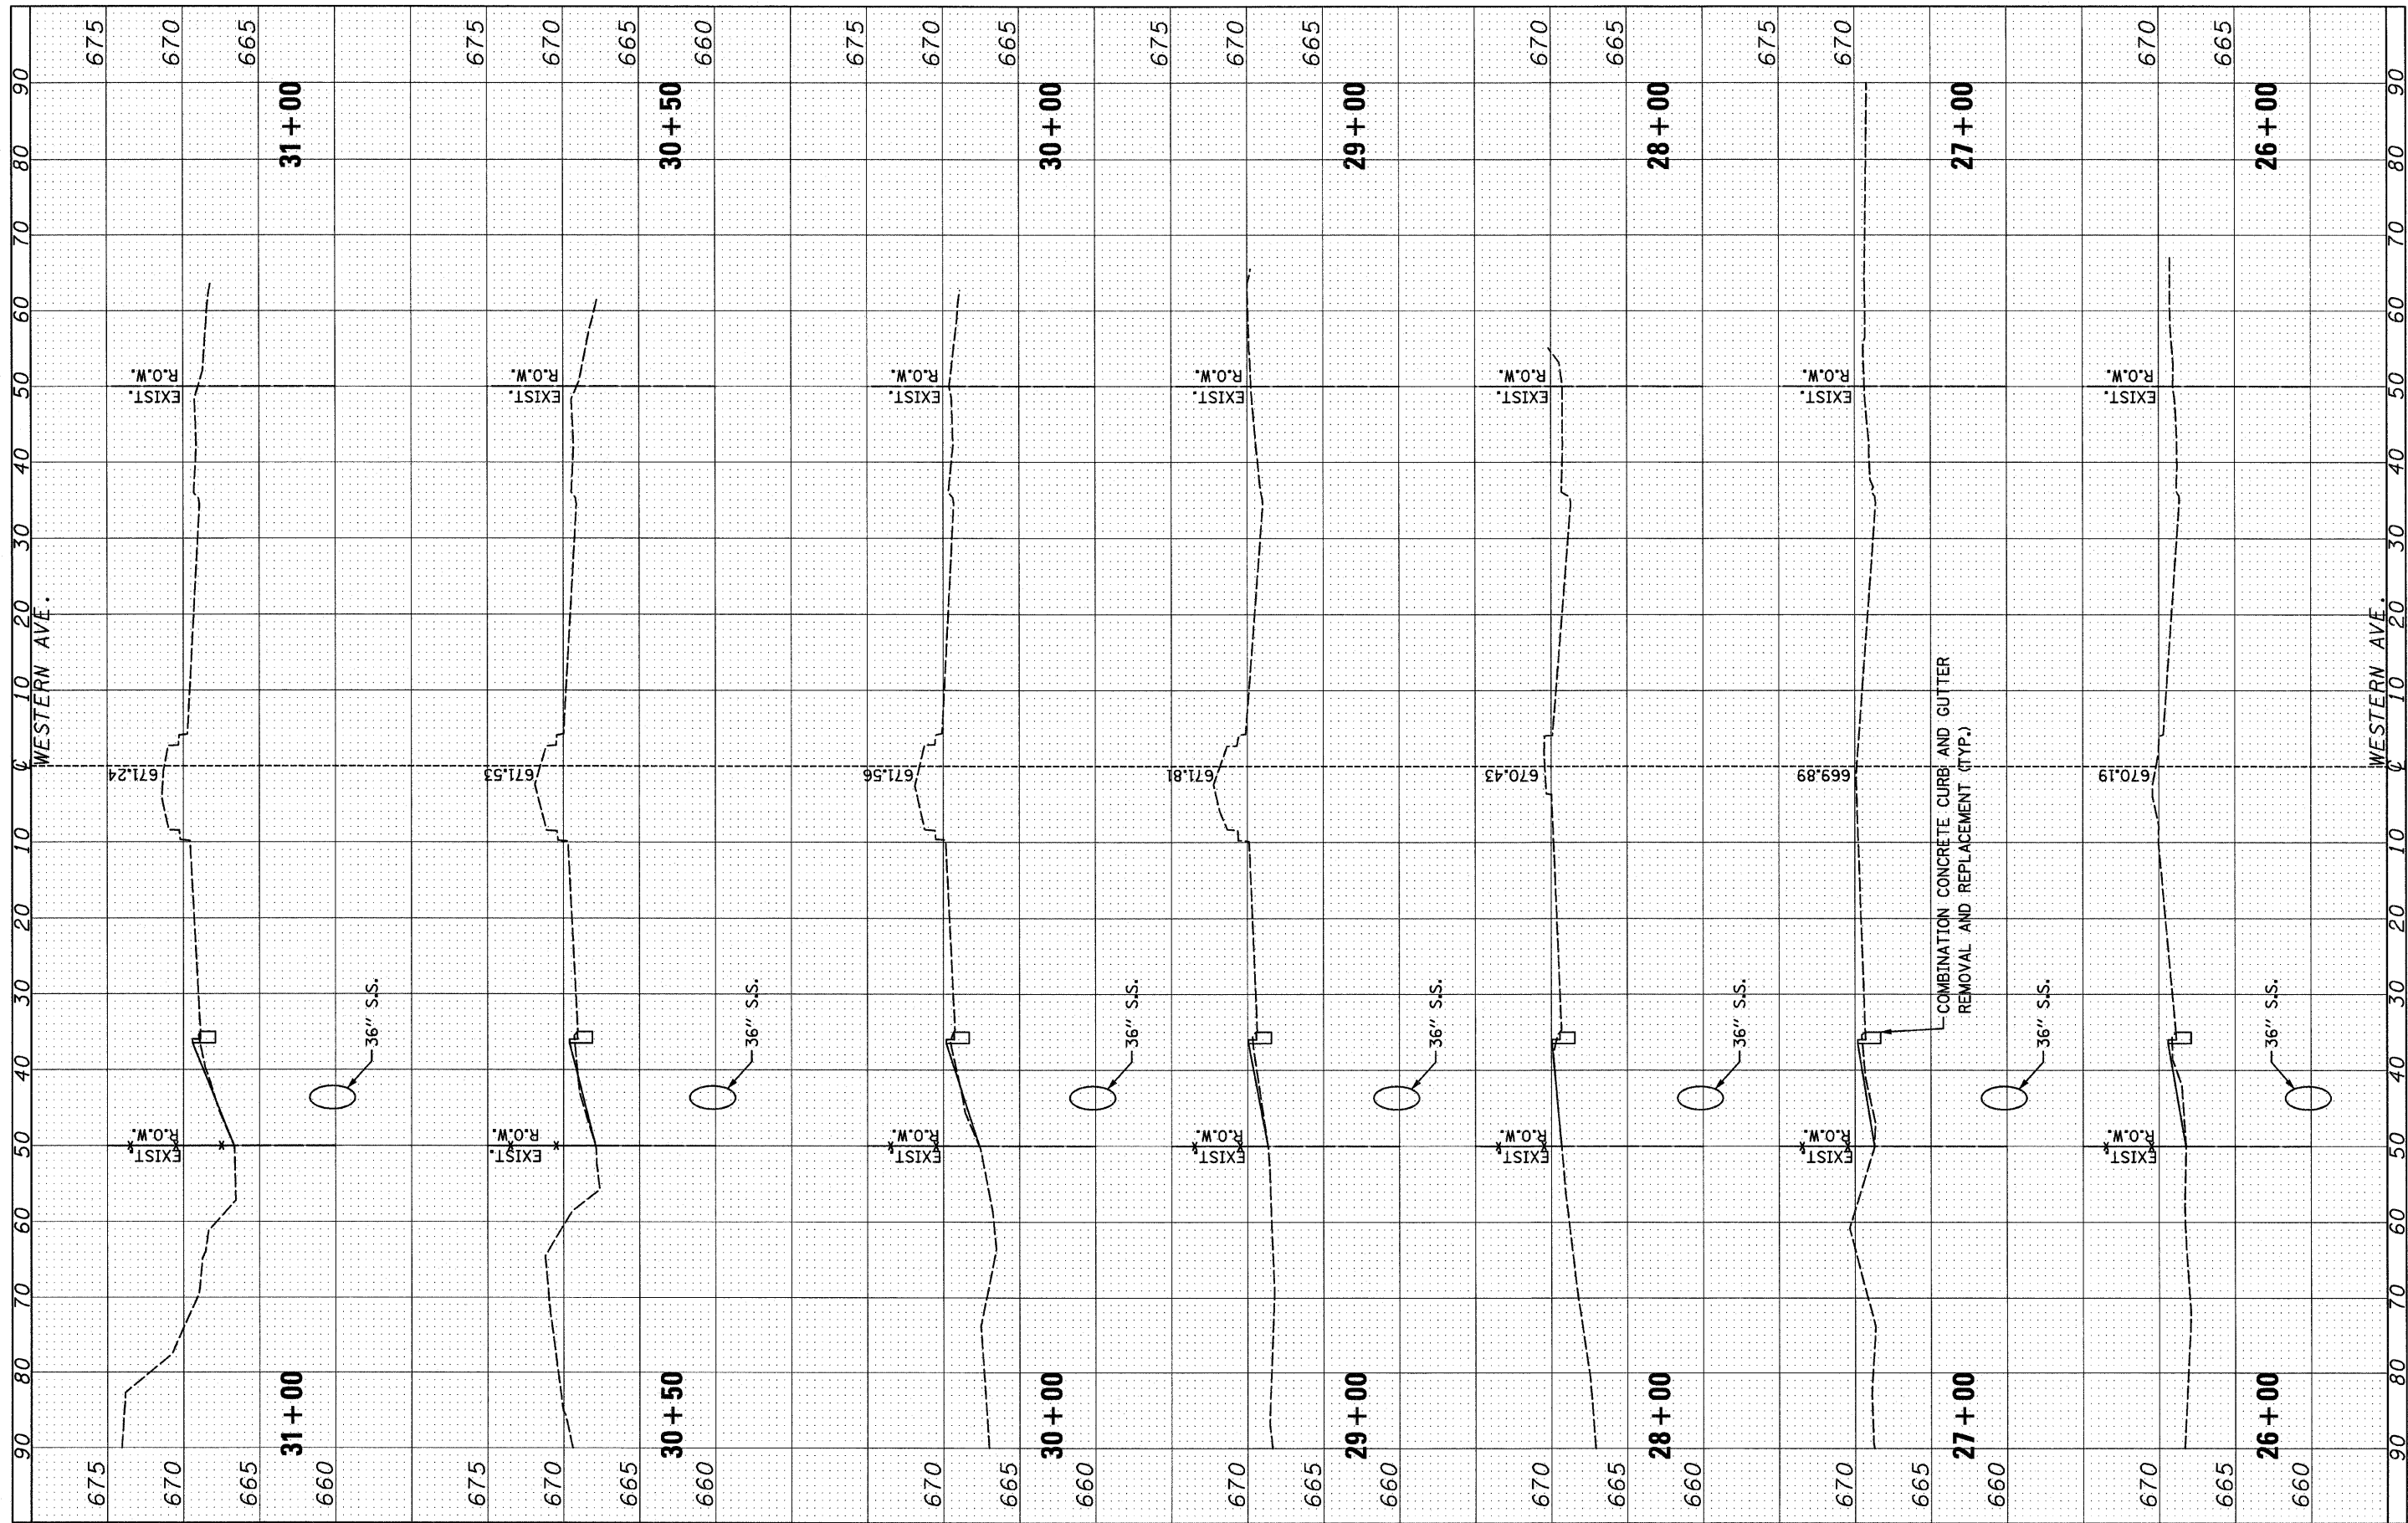

FILE NAME = D160015-shr-xshd.dgn
 PLOT DATE = 3/22/2018

CHRISTIAN-ROGE & ASSOCIATES, INC.
 ENGINEERS-PLANNERS-SURVEYORS
 211 WEST WACKER DRIVE
 CHICAGO, ILLINOIS 60606
 PHONE: (312)372-2023 FAX: (312)372-5274

DESIGNED -	S.J.P.	REVISED -	
DRAWN -	A.C.S.	REVISED -	
CHECKED -	S.J.P.	REVISED -	
DATE -	MARCH 19, 2010	REVISED -	

**STATE OF ILLINOIS
 DEPARTMENT OF TRANSPORTATION**

**CROSS SECTIONS
 WESTERN AVE.**

SCALE: NONE SHEET NO. 2 OF 4 SHEETS STA. 26+00 TO STA. 31+00

F.A.P. RTE.	SECTION	COUNTY	TOTAL SHEETS	SHEET NO.
370	2009-015 T	COOK	20	13
CONTRACT NO. 60G15				
FED. ROAD DIST. NO. 1 ILLINOIS FED. AID PROJECT				