


DATE	
BY	
SURVEYED	
TEMPLATE	
NOTE BOOK	
AREAS CHECKED	
NO.	

DATE	
BY	
SURVEYED	
TEMPLATE	
NOTE BOOK	
AREAS CHECKED	
NO.	

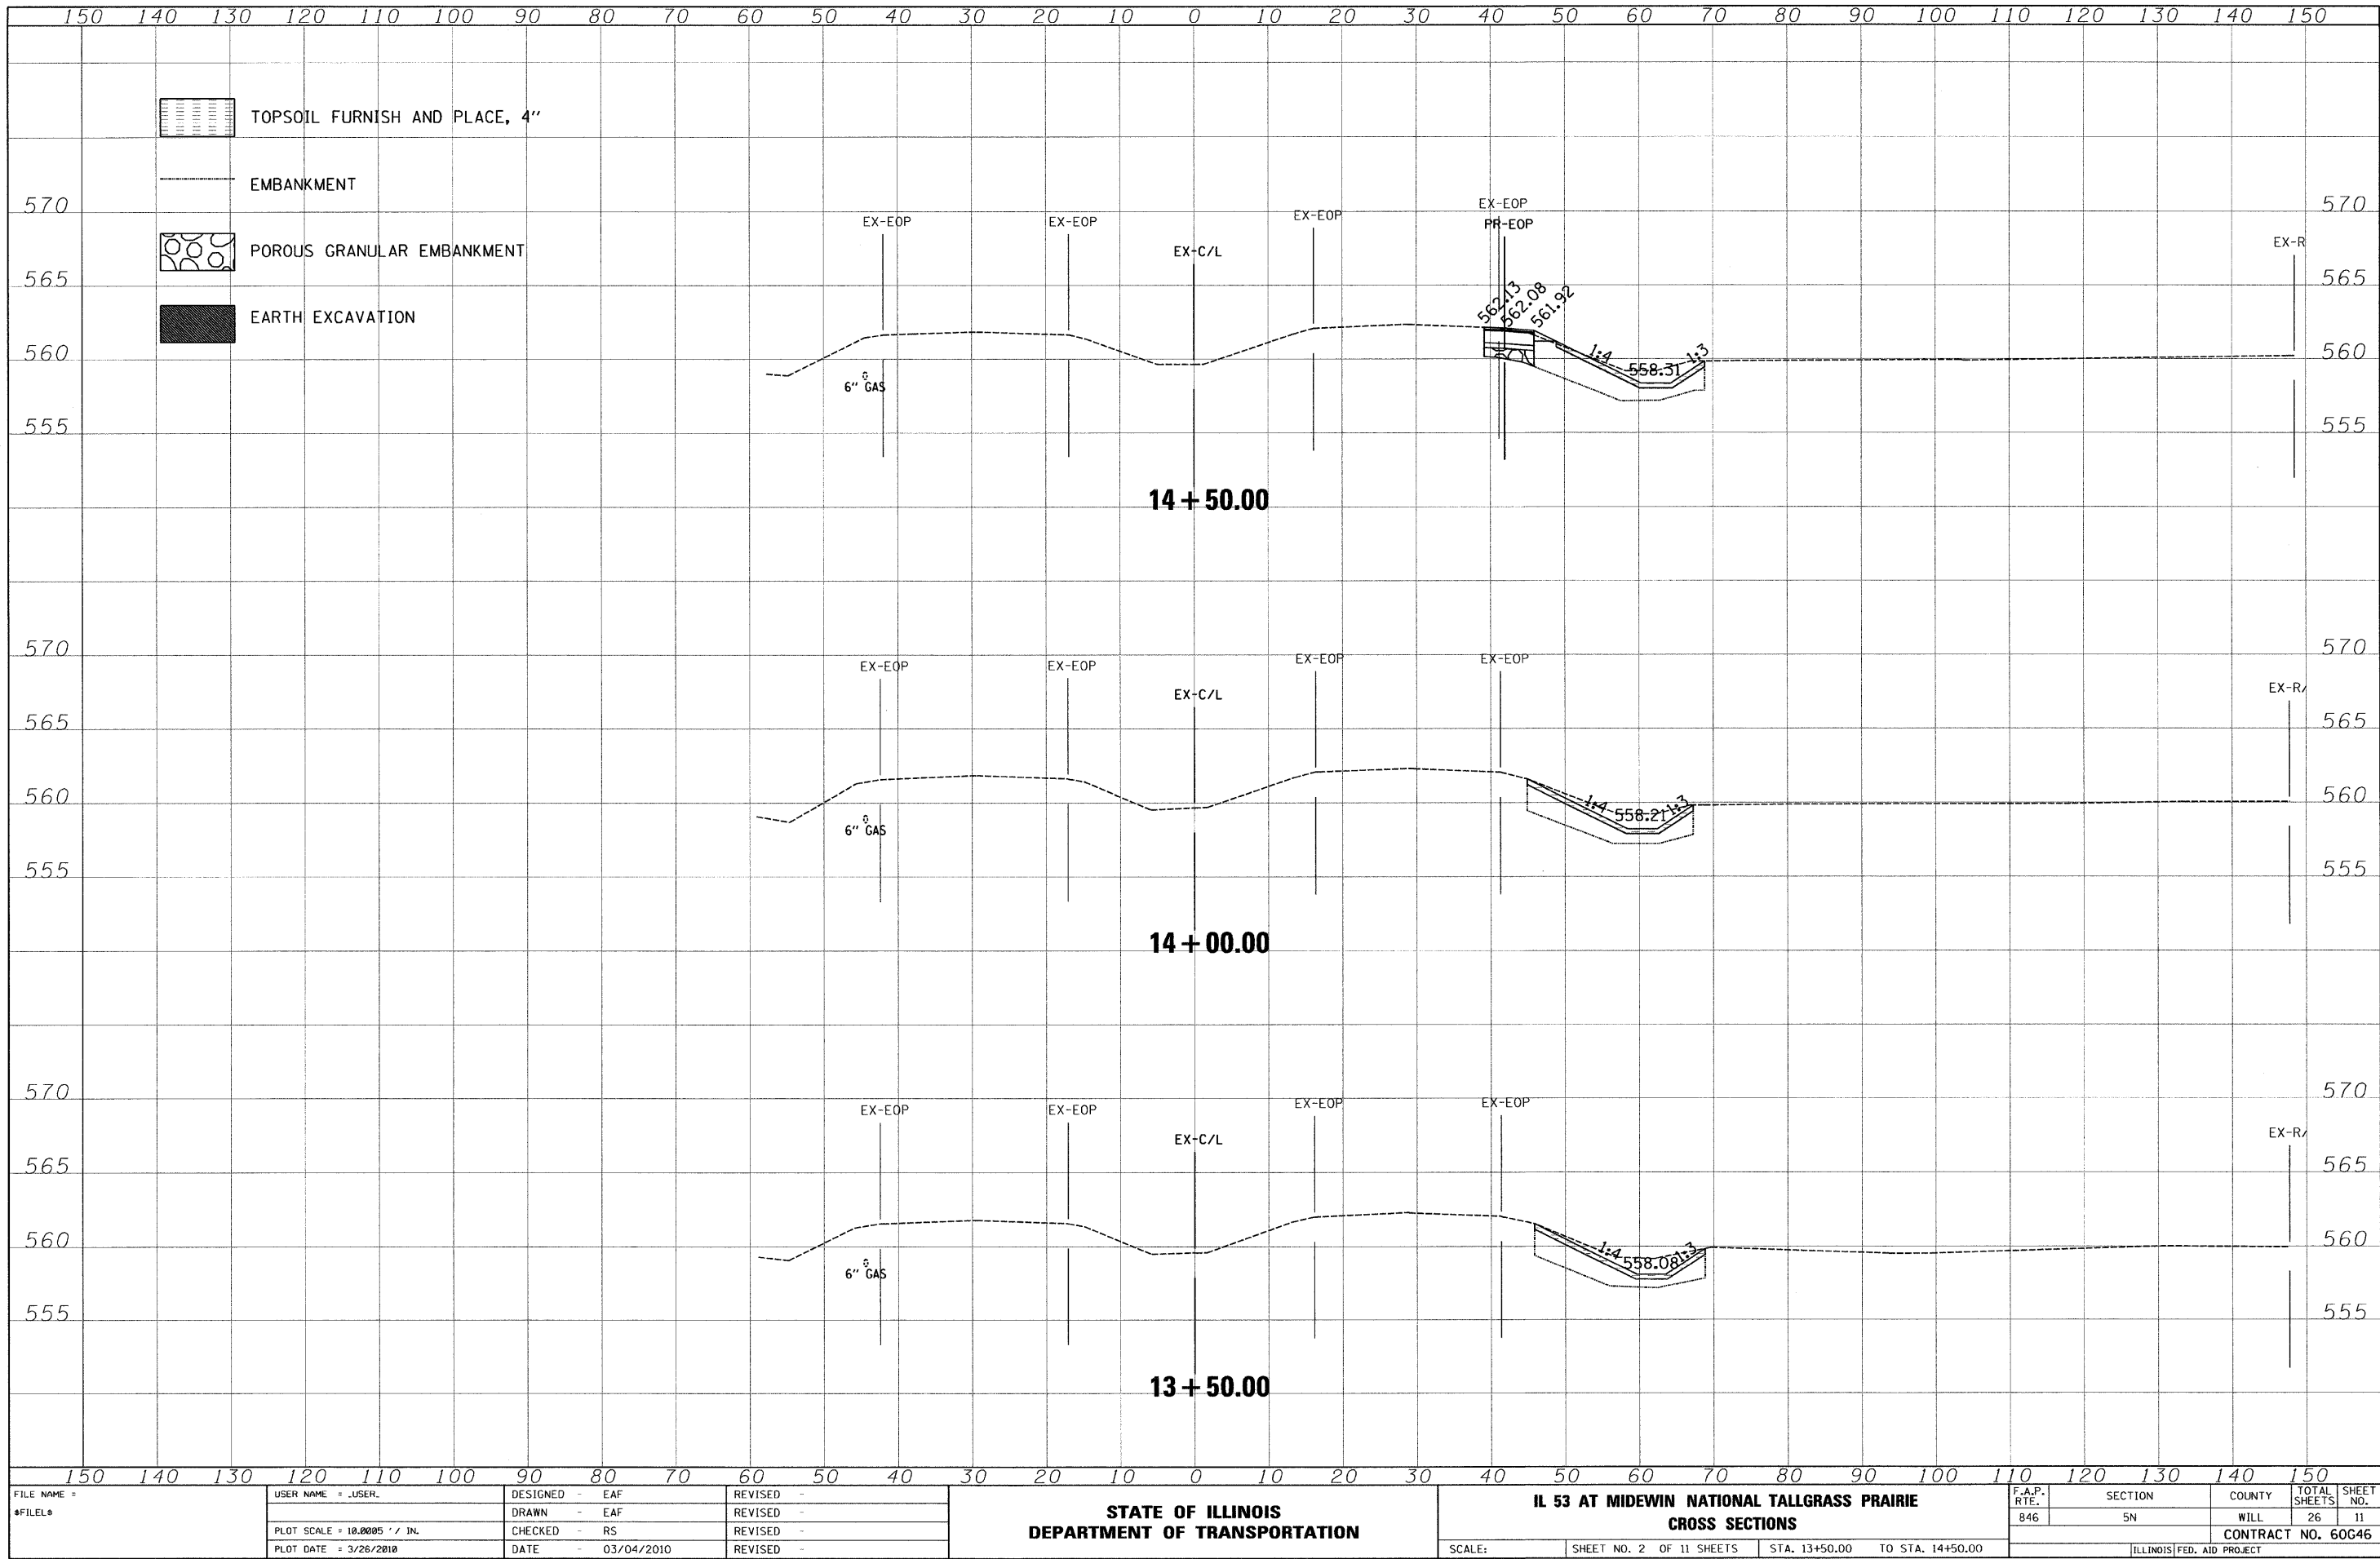

FILE NAME =	USER NAME = .USER.
\$FILEL\$	DESIGNED - EAF
	DRAWN - EAF
	CHECKED - RS
	DATE - 03/04/2010

	REVISIONS
	REVISIONS
	REVISIONS
	REVISIONS

**STATE OF ILLINOIS
DEPARTMENT OF TRANSPORTATION**

**IL 53 AT MIDWIN NATIONAL TALLGRASS PRAIRIE
CROSS SECTIONS**

SCALE: SHEET NO. 2 OF 11 SHEETS STA. 13+50.00 TO STA. 14+50.00

F.A.P. RTE.	SECTION	COUNTY	TOTAL SHEETS	SHEET NO.
846	5N	WILL	26	11
			CONTRACT NO. 60G46	
ILLINOIS FED. AID PROJECT				