


DATE	BY
SURVEYED	DATE
NOTE BOOK	NO.
AREAS CHECKED	

DATE	BY
SURVEYED	DATE
NOTE BOOK	NO.
AREAS CHECKED	

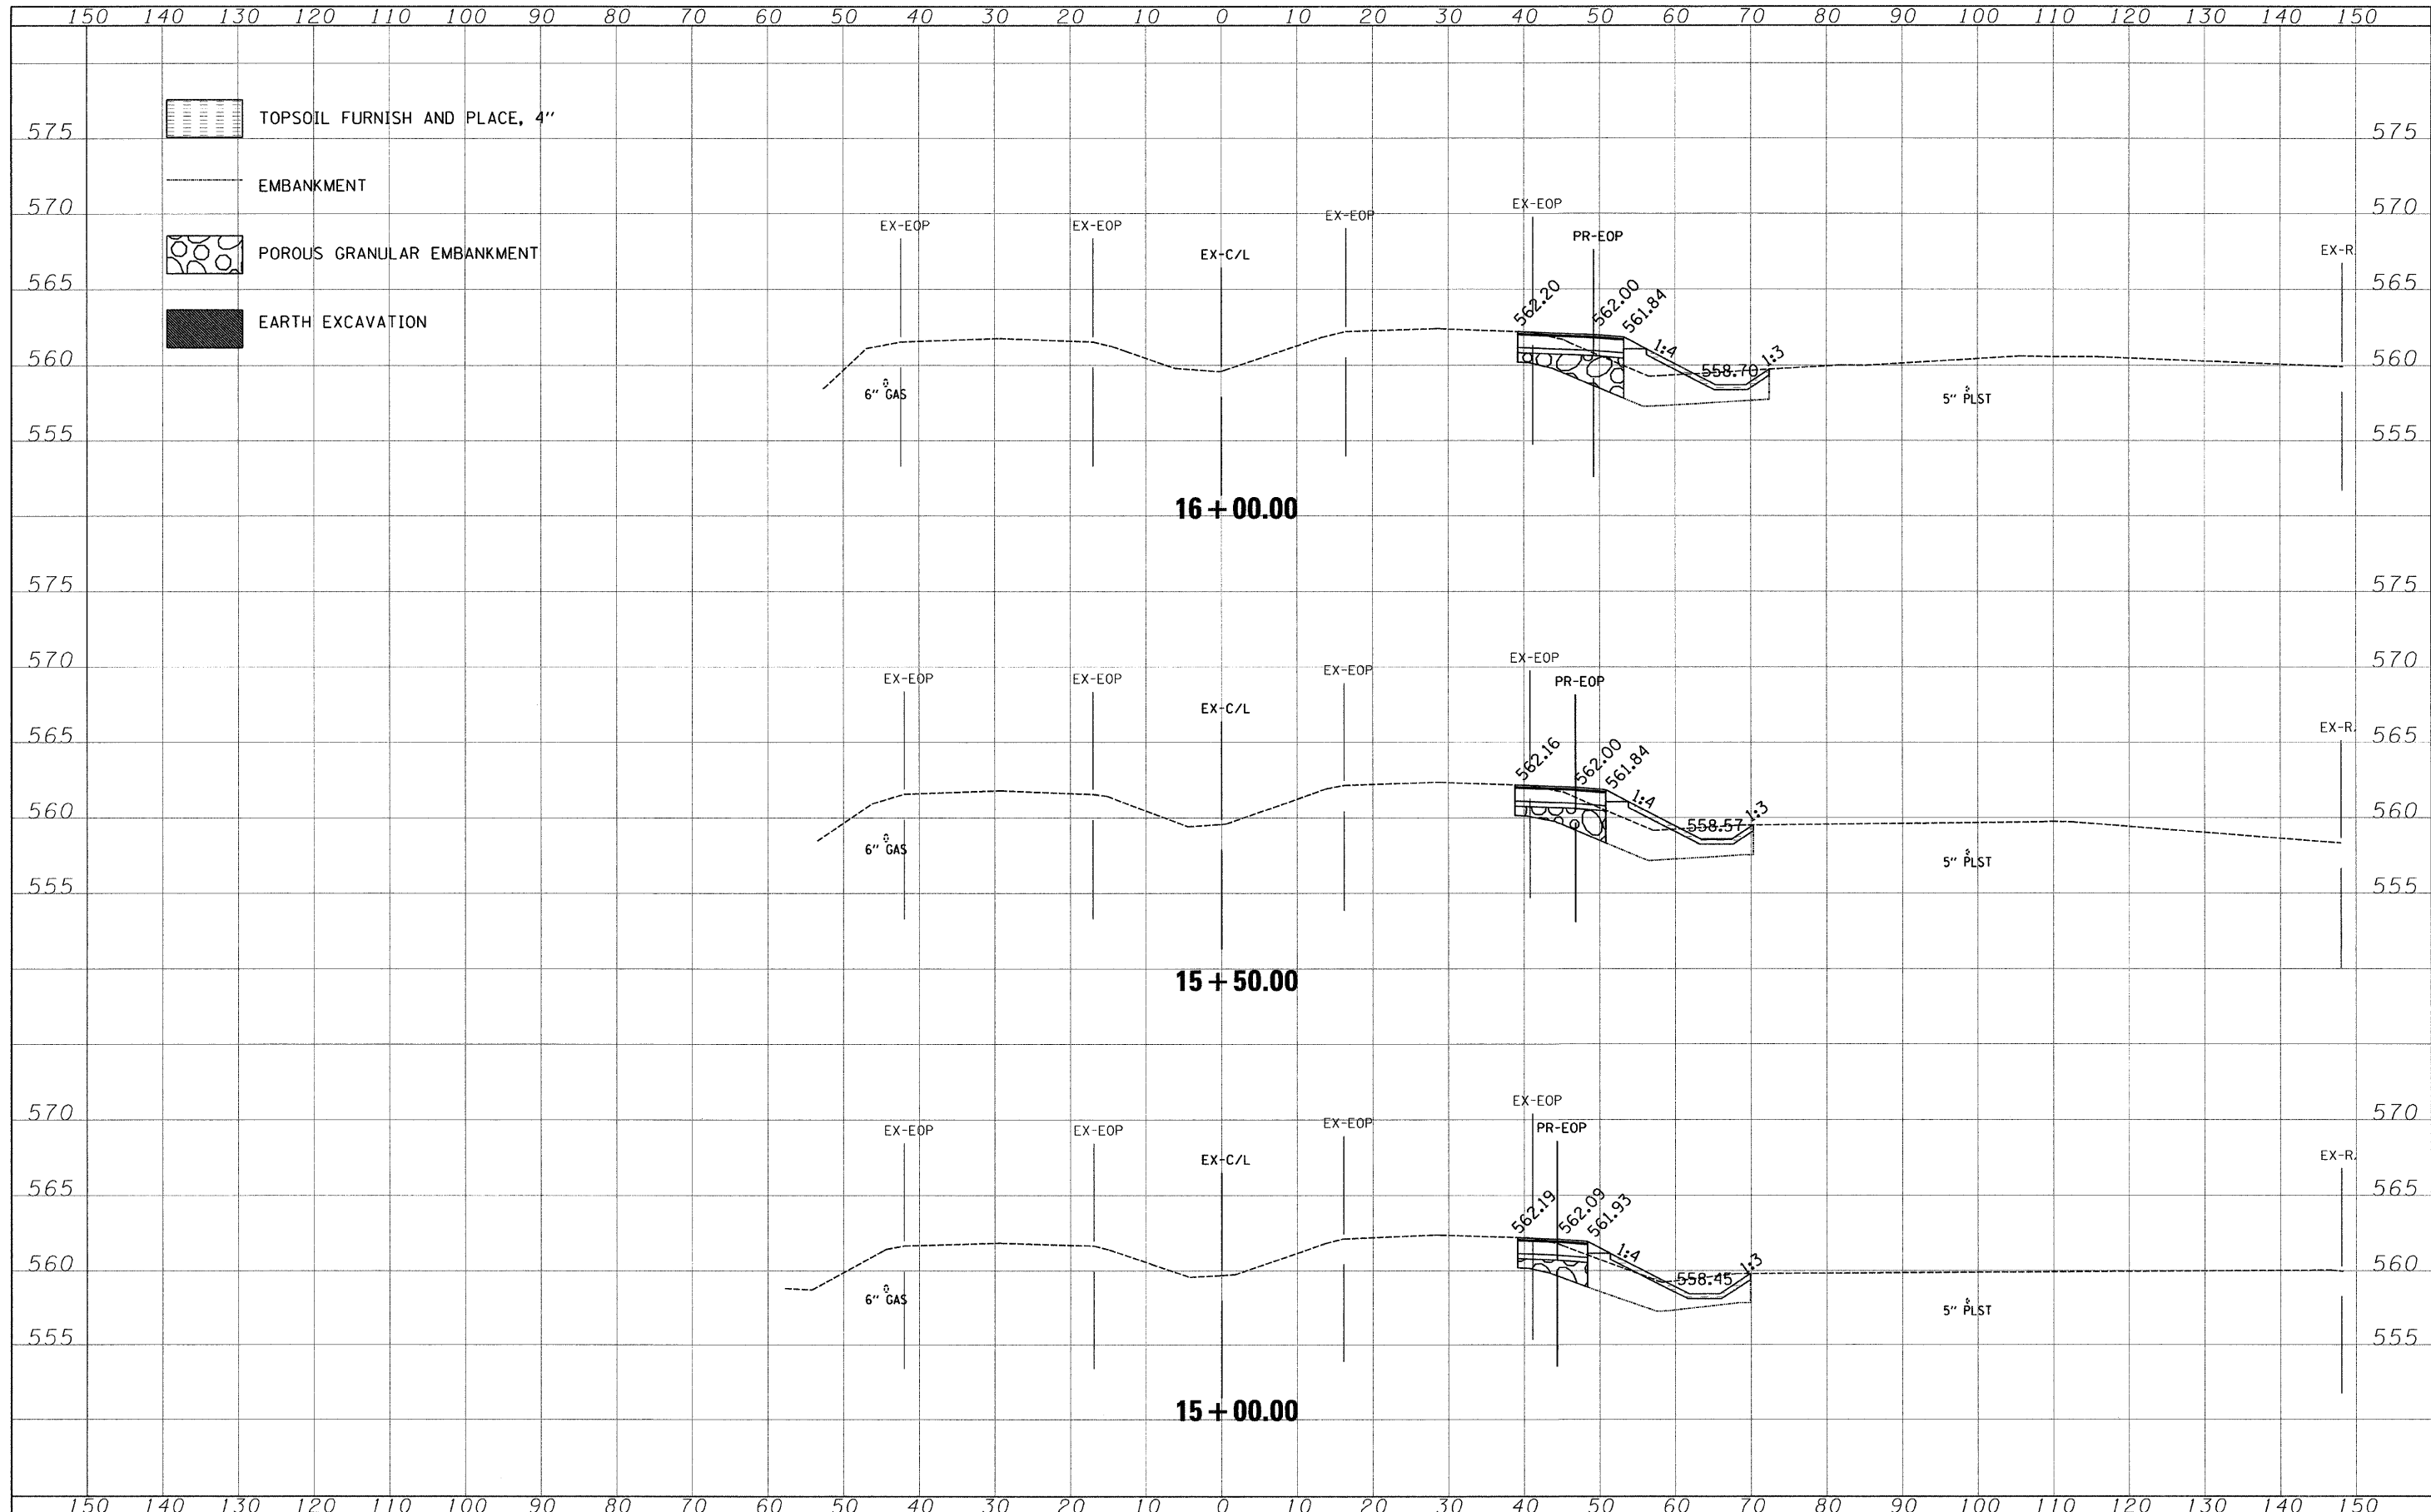

FILE NAME -	USER NAME - .USER.	DESIGNED - EAF	REVISED -	<b>STATE OF ILLINOIS DEPARTMENT OF TRANSPORTATION</b>	<b>IL 53 AT MIDWIN NATIONAL TALLGRASS PRAIRIE CROSS SECTIONS</b>	F.A.P. RTE.	SECTION	COUNTY	TOTAL SHEETS	SHEET NO.	
#FILELs	PLOT SCALE = 10,000S' / IN.	DRAWN - EAF	REVISED -			846	5N	WILL	26	12	
	PLOT DATE = 3/26/2018	CHECKED - RS	REVISED -			CONTRACT NO. 60G46					
		DATE - 03/04/2010	REVISED -			ILLINOIS FED. AID PROJECT					

SCALE: SHEET NO. 3 OF 11 SHEETS STA. 15+00.00 TO STA. 16+00.00