


DATE	
BY	
SURVEYED	
NOTED	
TOP	
PLANE	
AREAS	
CHECKED	
NO.	

DATE	
BY	
SURVEYED	
NOTED	
TOP	
PLANE	
AREAS	
CHECKED	
NO.	

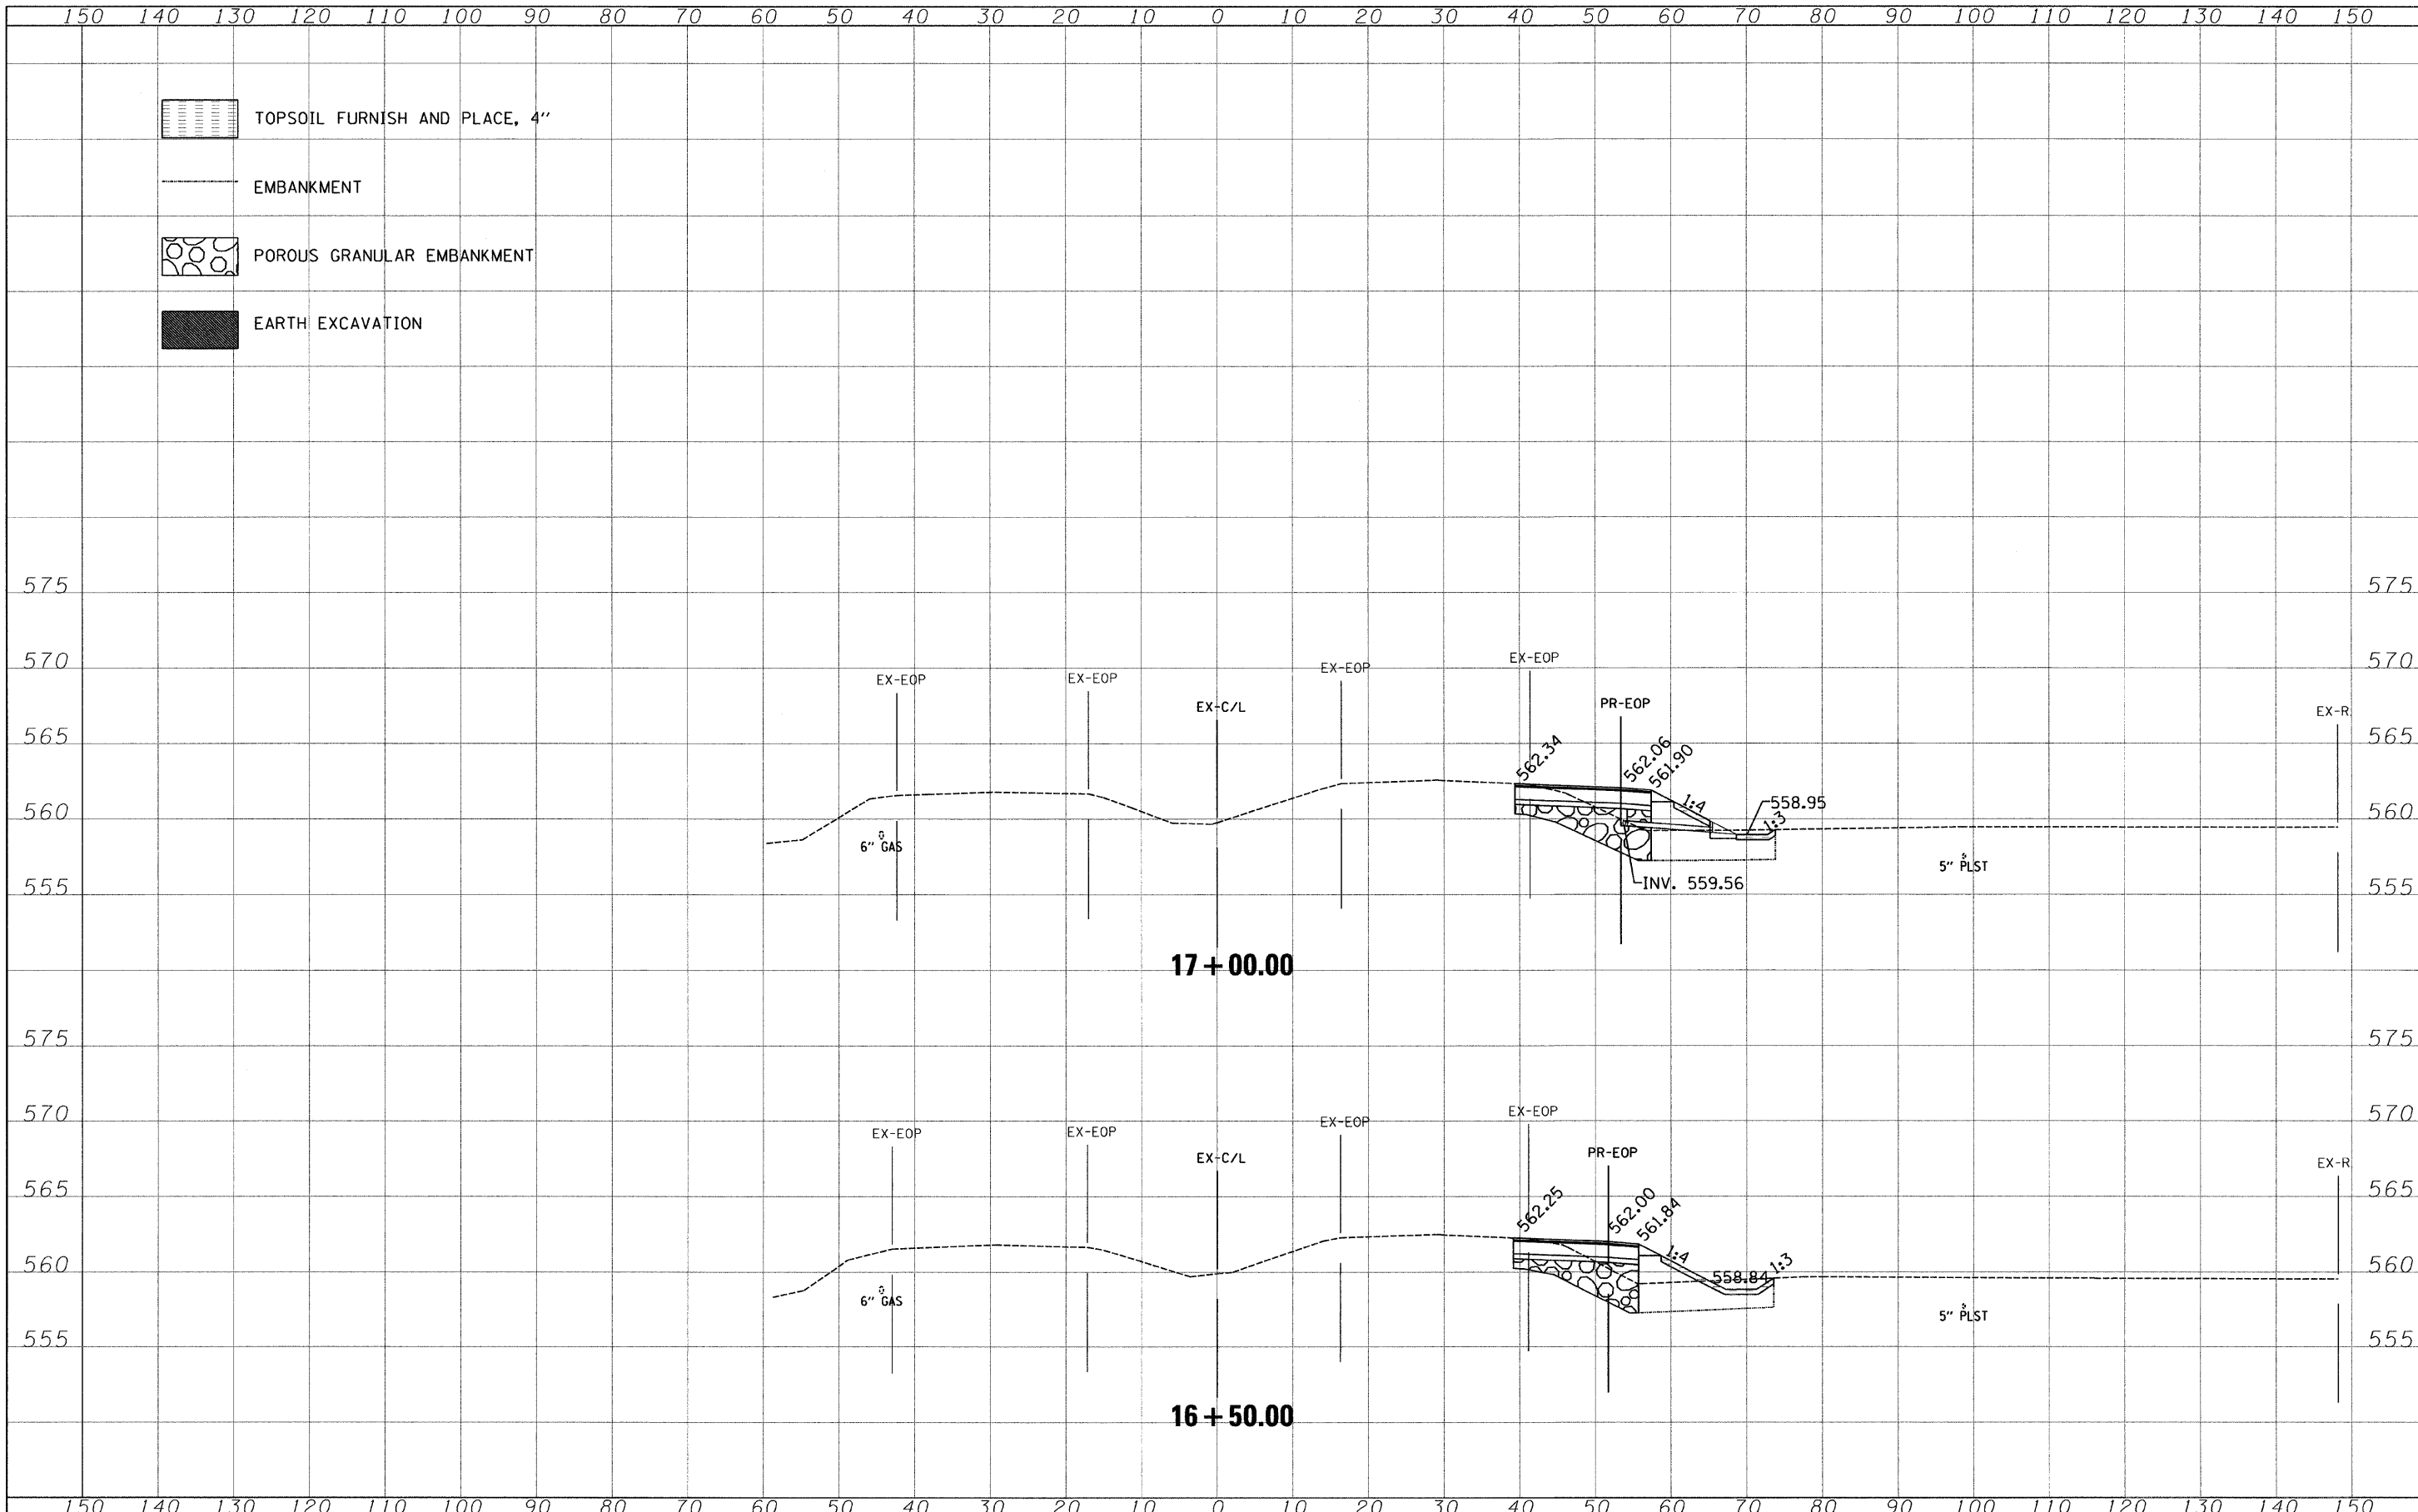

FILE NAME =	USER NAME = .USER.	DESIGNED - EAF	REVISED -	STATE OF ILLINOIS DEPARTMENT OF TRANSPORTATION	IL 53 AT MIDWIN NATIONAL TALLGRASS PRAIRIE CROSS SECTIONS	F.A.P. RTE.	SECTION	COUNTY	TOTAL SHEETS	SHEET NO.	
#FILELs	PLOT SCALE = 10,000S' / IN.	DRAWN - EAF	REVISED -			846	5N	WILL	26	13	
	PLOT DATE = 3/26/2010	CHECKED - RS	REVISED -			CONTRACT NO. 60G46					
		DATE - 03/04/2010	REVISED -			ILLINOIS FED. AID PROJECT					