


DATE	
BY	
SURVEYED	
NOTED	
TEMPLATE	
AREAS CHECKED	
FINAL SURVEY	
NOTE BOOK	
NO.	

DATE	
BY	
SURVEYED	
NOTED	
TEMPLATE	
AREAS CHECKED	
ORIGINAL SURVEY	
NOTE BOOK	
NO.	

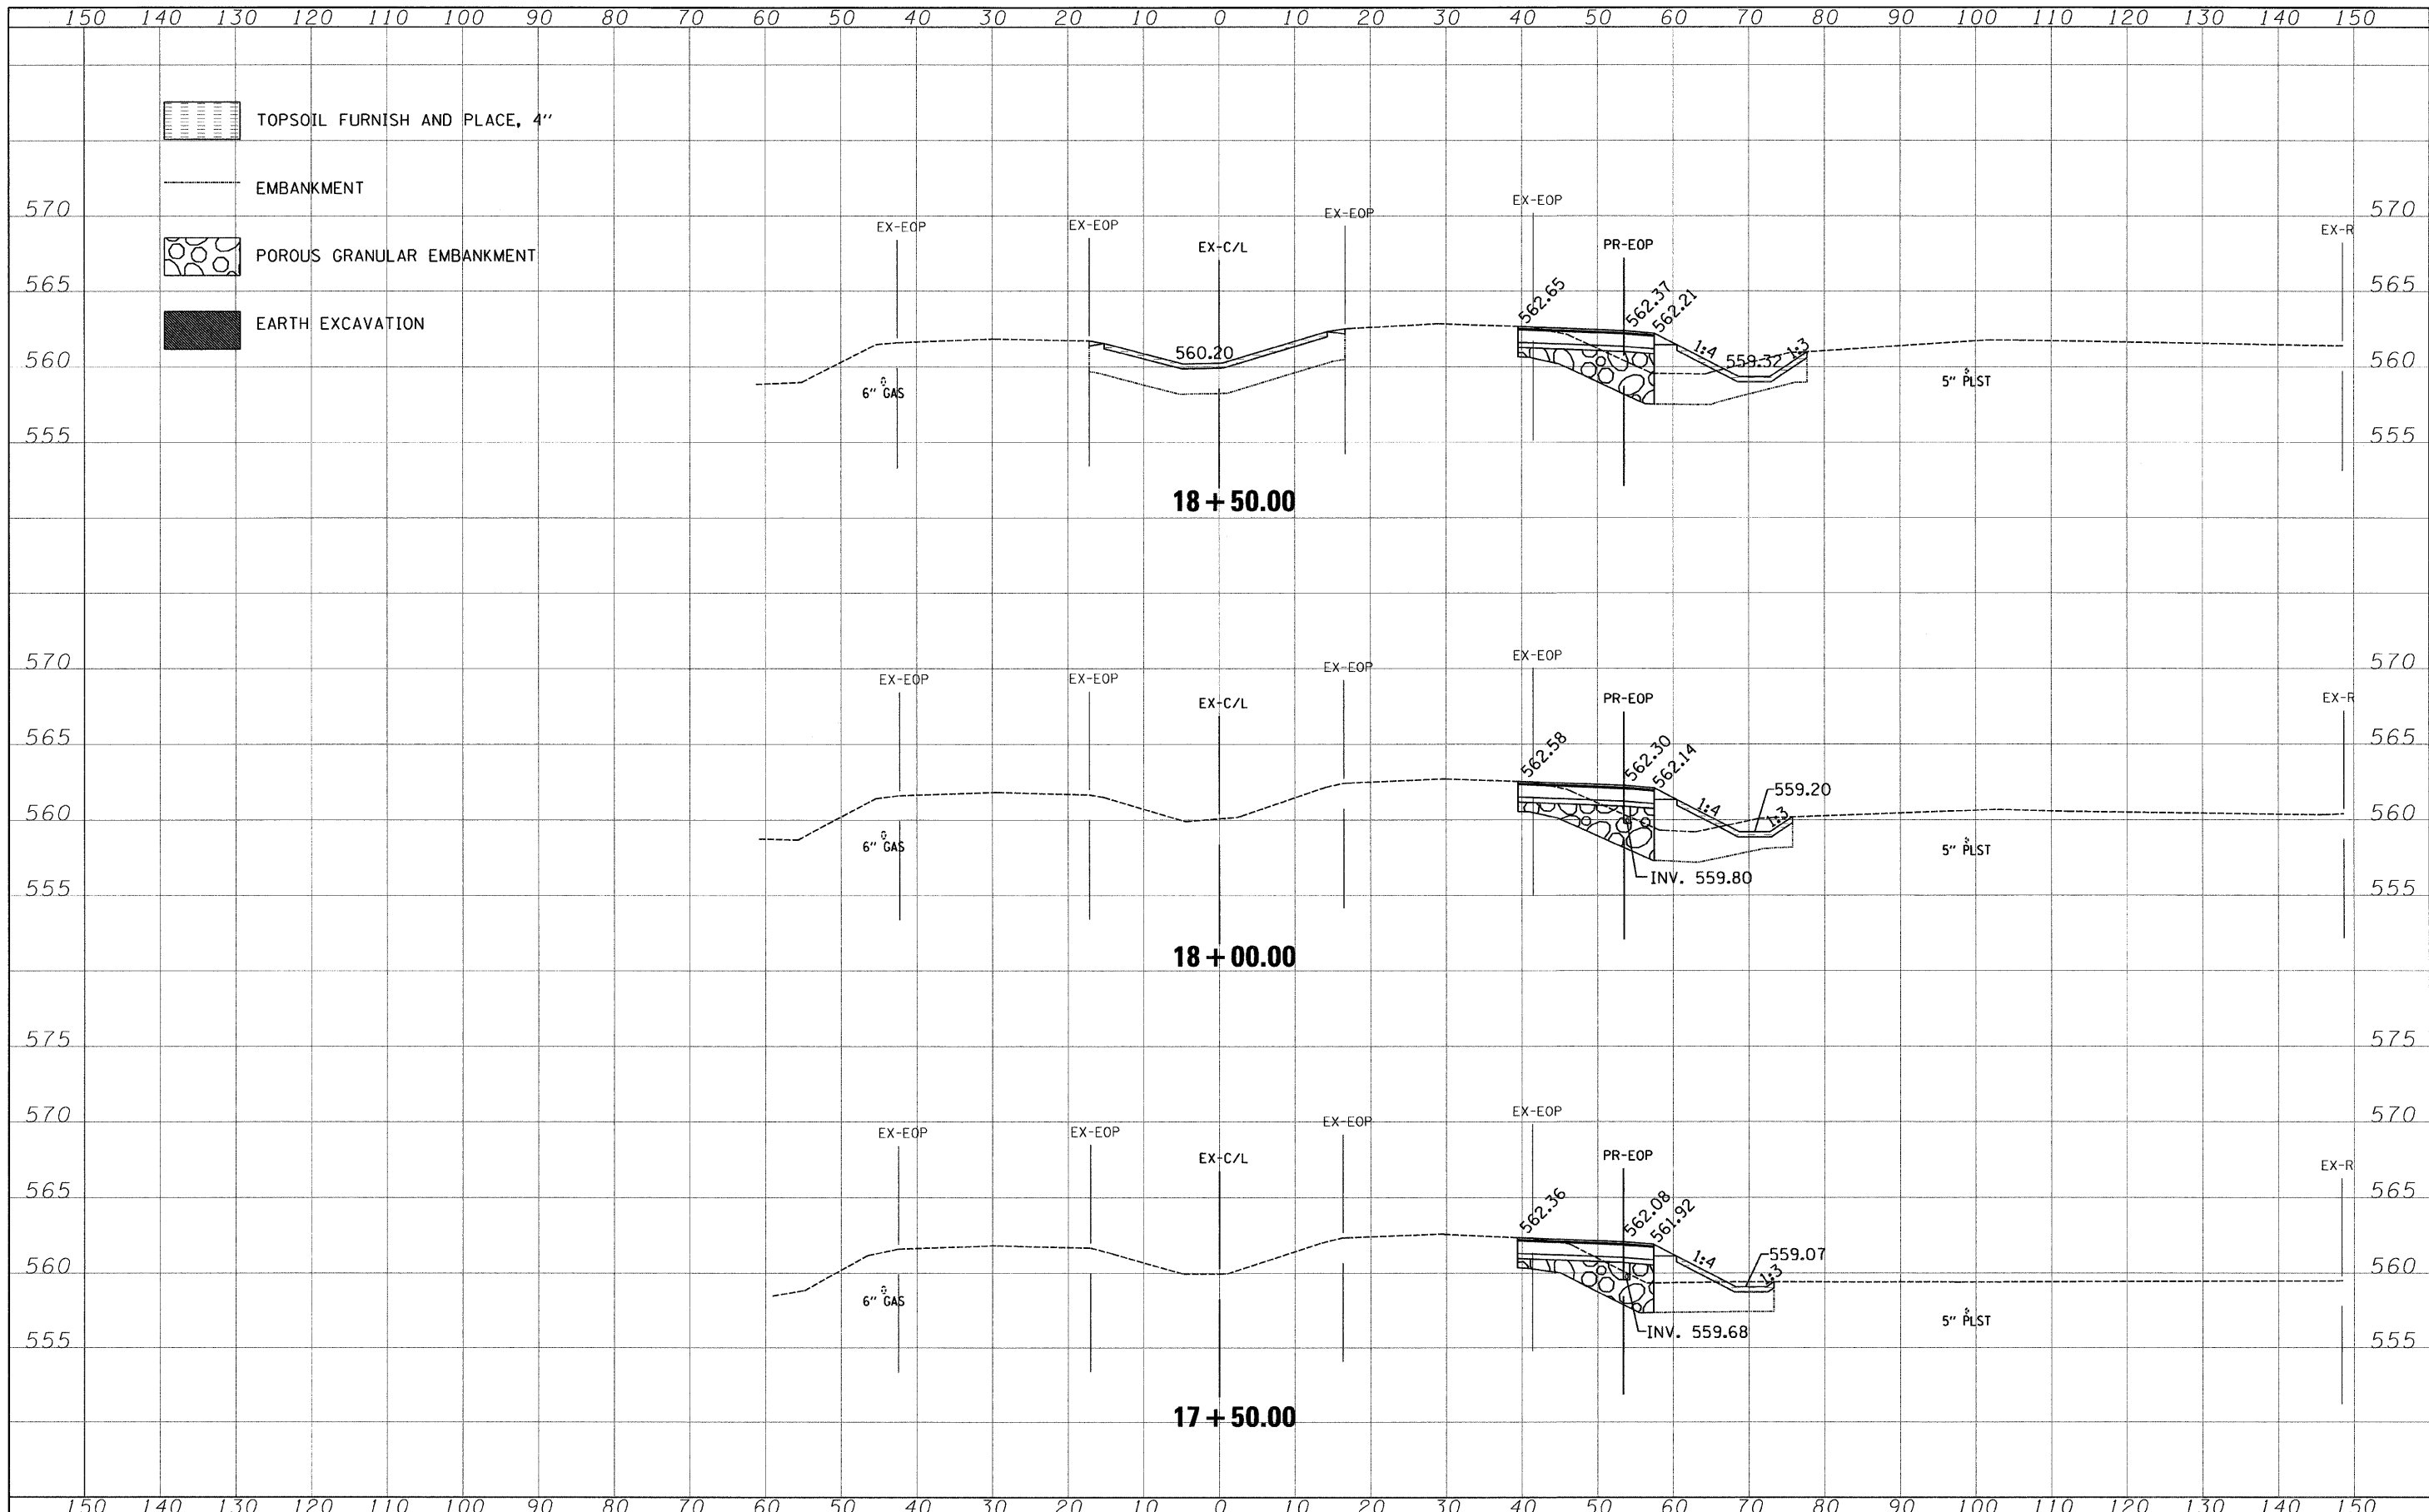

FILE NAME =	USER NAME = _USER_	DESIGNED - EAF	REVISED -	<b>STATE OF ILLINOIS DEPARTMENT OF TRANSPORTATION</b>	<b>IL 53 AT MIDWIN NATIONAL TALLGRASS PRAIRIE CROSS SECTIONS</b>	F.A.P. RTE.	SECTION	COUNTY	TOTAL SHEETS	SHEET NO.	
#FILEL#	PLOT SCALE = 10,000'S / IN.	DRAWN - EAF	REVISED -			846	5N	WILL	26	14	
	PLOT DATE = 3/26/2010	CHECKED - RS	REVISED -			CONTRACT NO. 60G46					
		DATE - 03/04/2010	REVISED -			ILLINOIS FED. AID PROJECT					