


DATE	
BY	
SURVEYED	
DATE	
TOP	
DATE	
TELE	
NO.	
AREAS CHECKED	
FINAL SURVEY	
NOTE BOOK	
NO.	

DATE	
BY	
SURVEYED	
DATE	
TOP	
DATE	
TELE	
NO.	
AREAS CHECKED	
ORIGINAL SURVEY	
NOTE BOOK	
NO.	

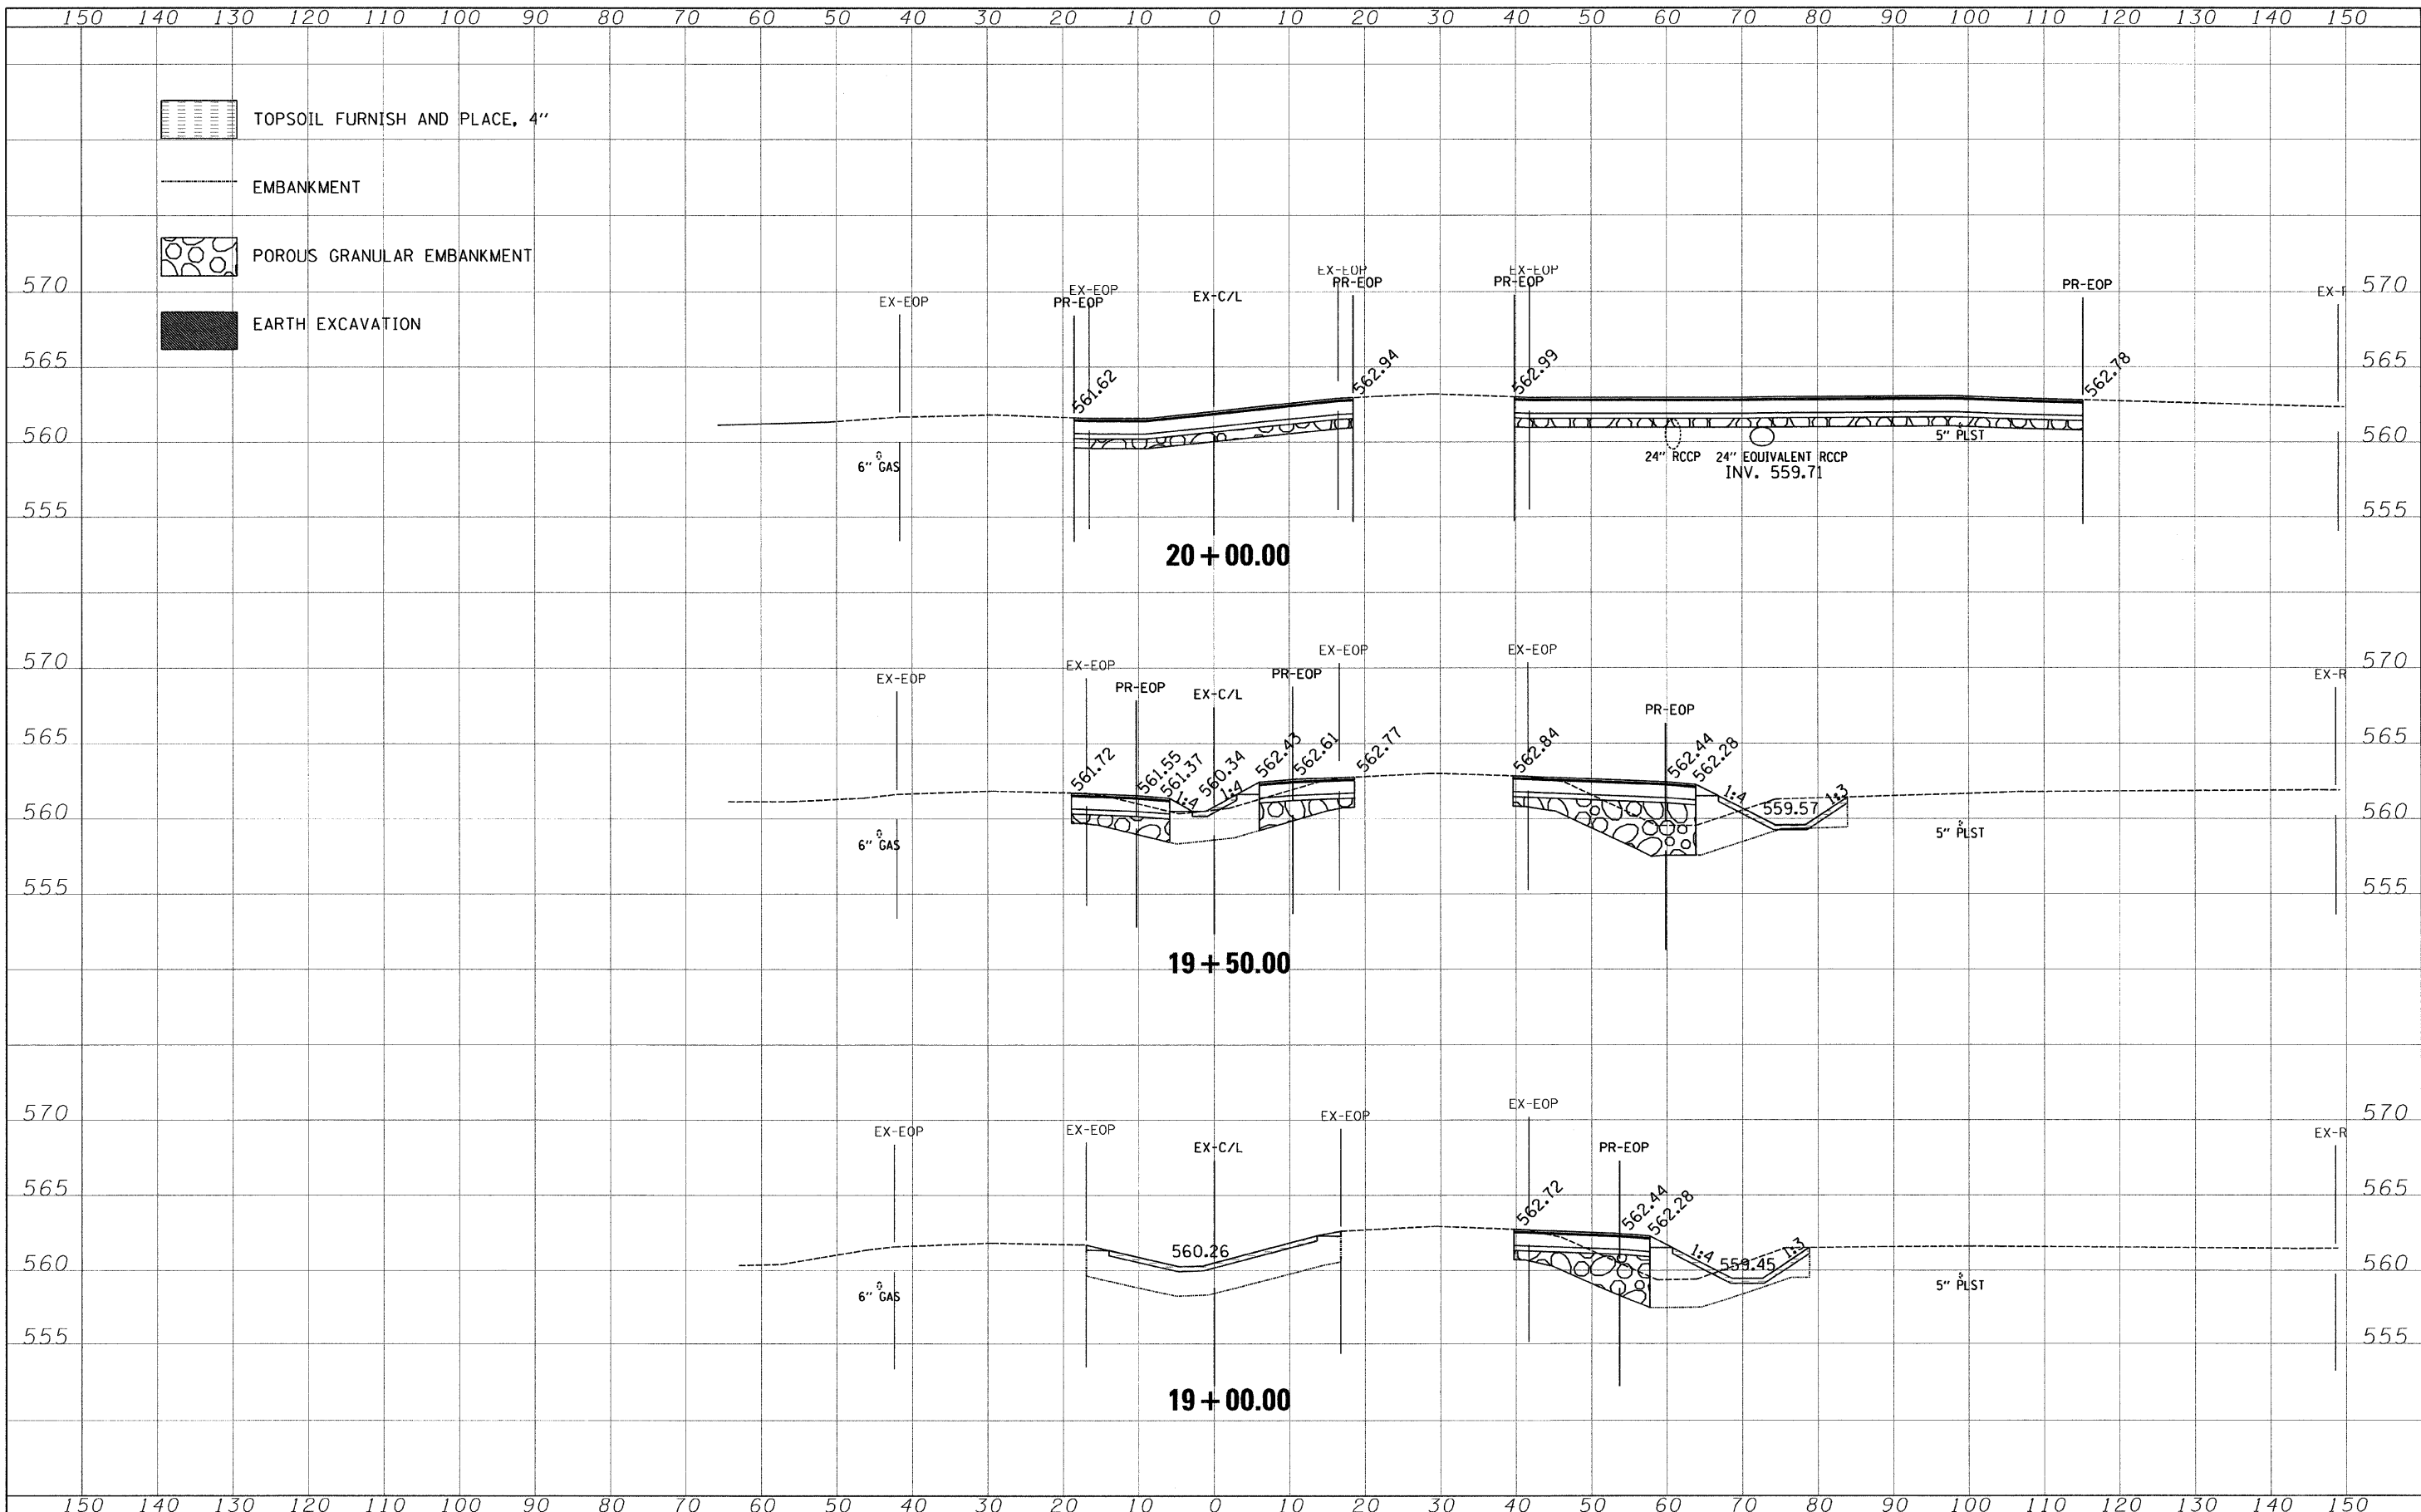

FILE NAME =	USER NAME = _USER_	DESIGNED - EAF	REVISED -	<b>STATE OF ILLINOIS</b> <b>DEPARTMENT OF TRANSPORTATION</b>	<b>IL 53 AT MIDWIN NATIONAL TALLGRASS PRAIRIE</b> <b>CROSS SECTIONS</b>		F.A.P. RTE. 846	SECTION 5N	COUNTY WILL	TOTAL SHEETS 26	SHEET NO. 15	
#FILE#	PLOT SCALE = 10,0005' / IN.	DRAWN - EAF	REVISED -		SCALE:	SHEET NO. 6 OF 11 SHEETS	STA. 19+00.00 TO STA. 20+00.00	CONTRACT NO. 60C46		ILLINOIS FED. AID PROJECT		
	PLOT DATE = 3/26/2010	CHECKED - RS	REVISED -									
		DATE - 03/04/2010	REVISED -									