


|               |  |
|---------------|--|
| DATE          |  |
| BY            |  |
| SURVEYED      |  |
| NOTED         |  |
| TEMPLATE      |  |
| AREAS CHECKED |  |
| NO.           |  |

|               |  |
|---------------|--|
| DATE          |  |
| BY            |  |
| SURVEYED      |  |
| NOTED         |  |
| TEMPLATE      |  |
| AREAS CHECKED |  |
| NO.           |  |

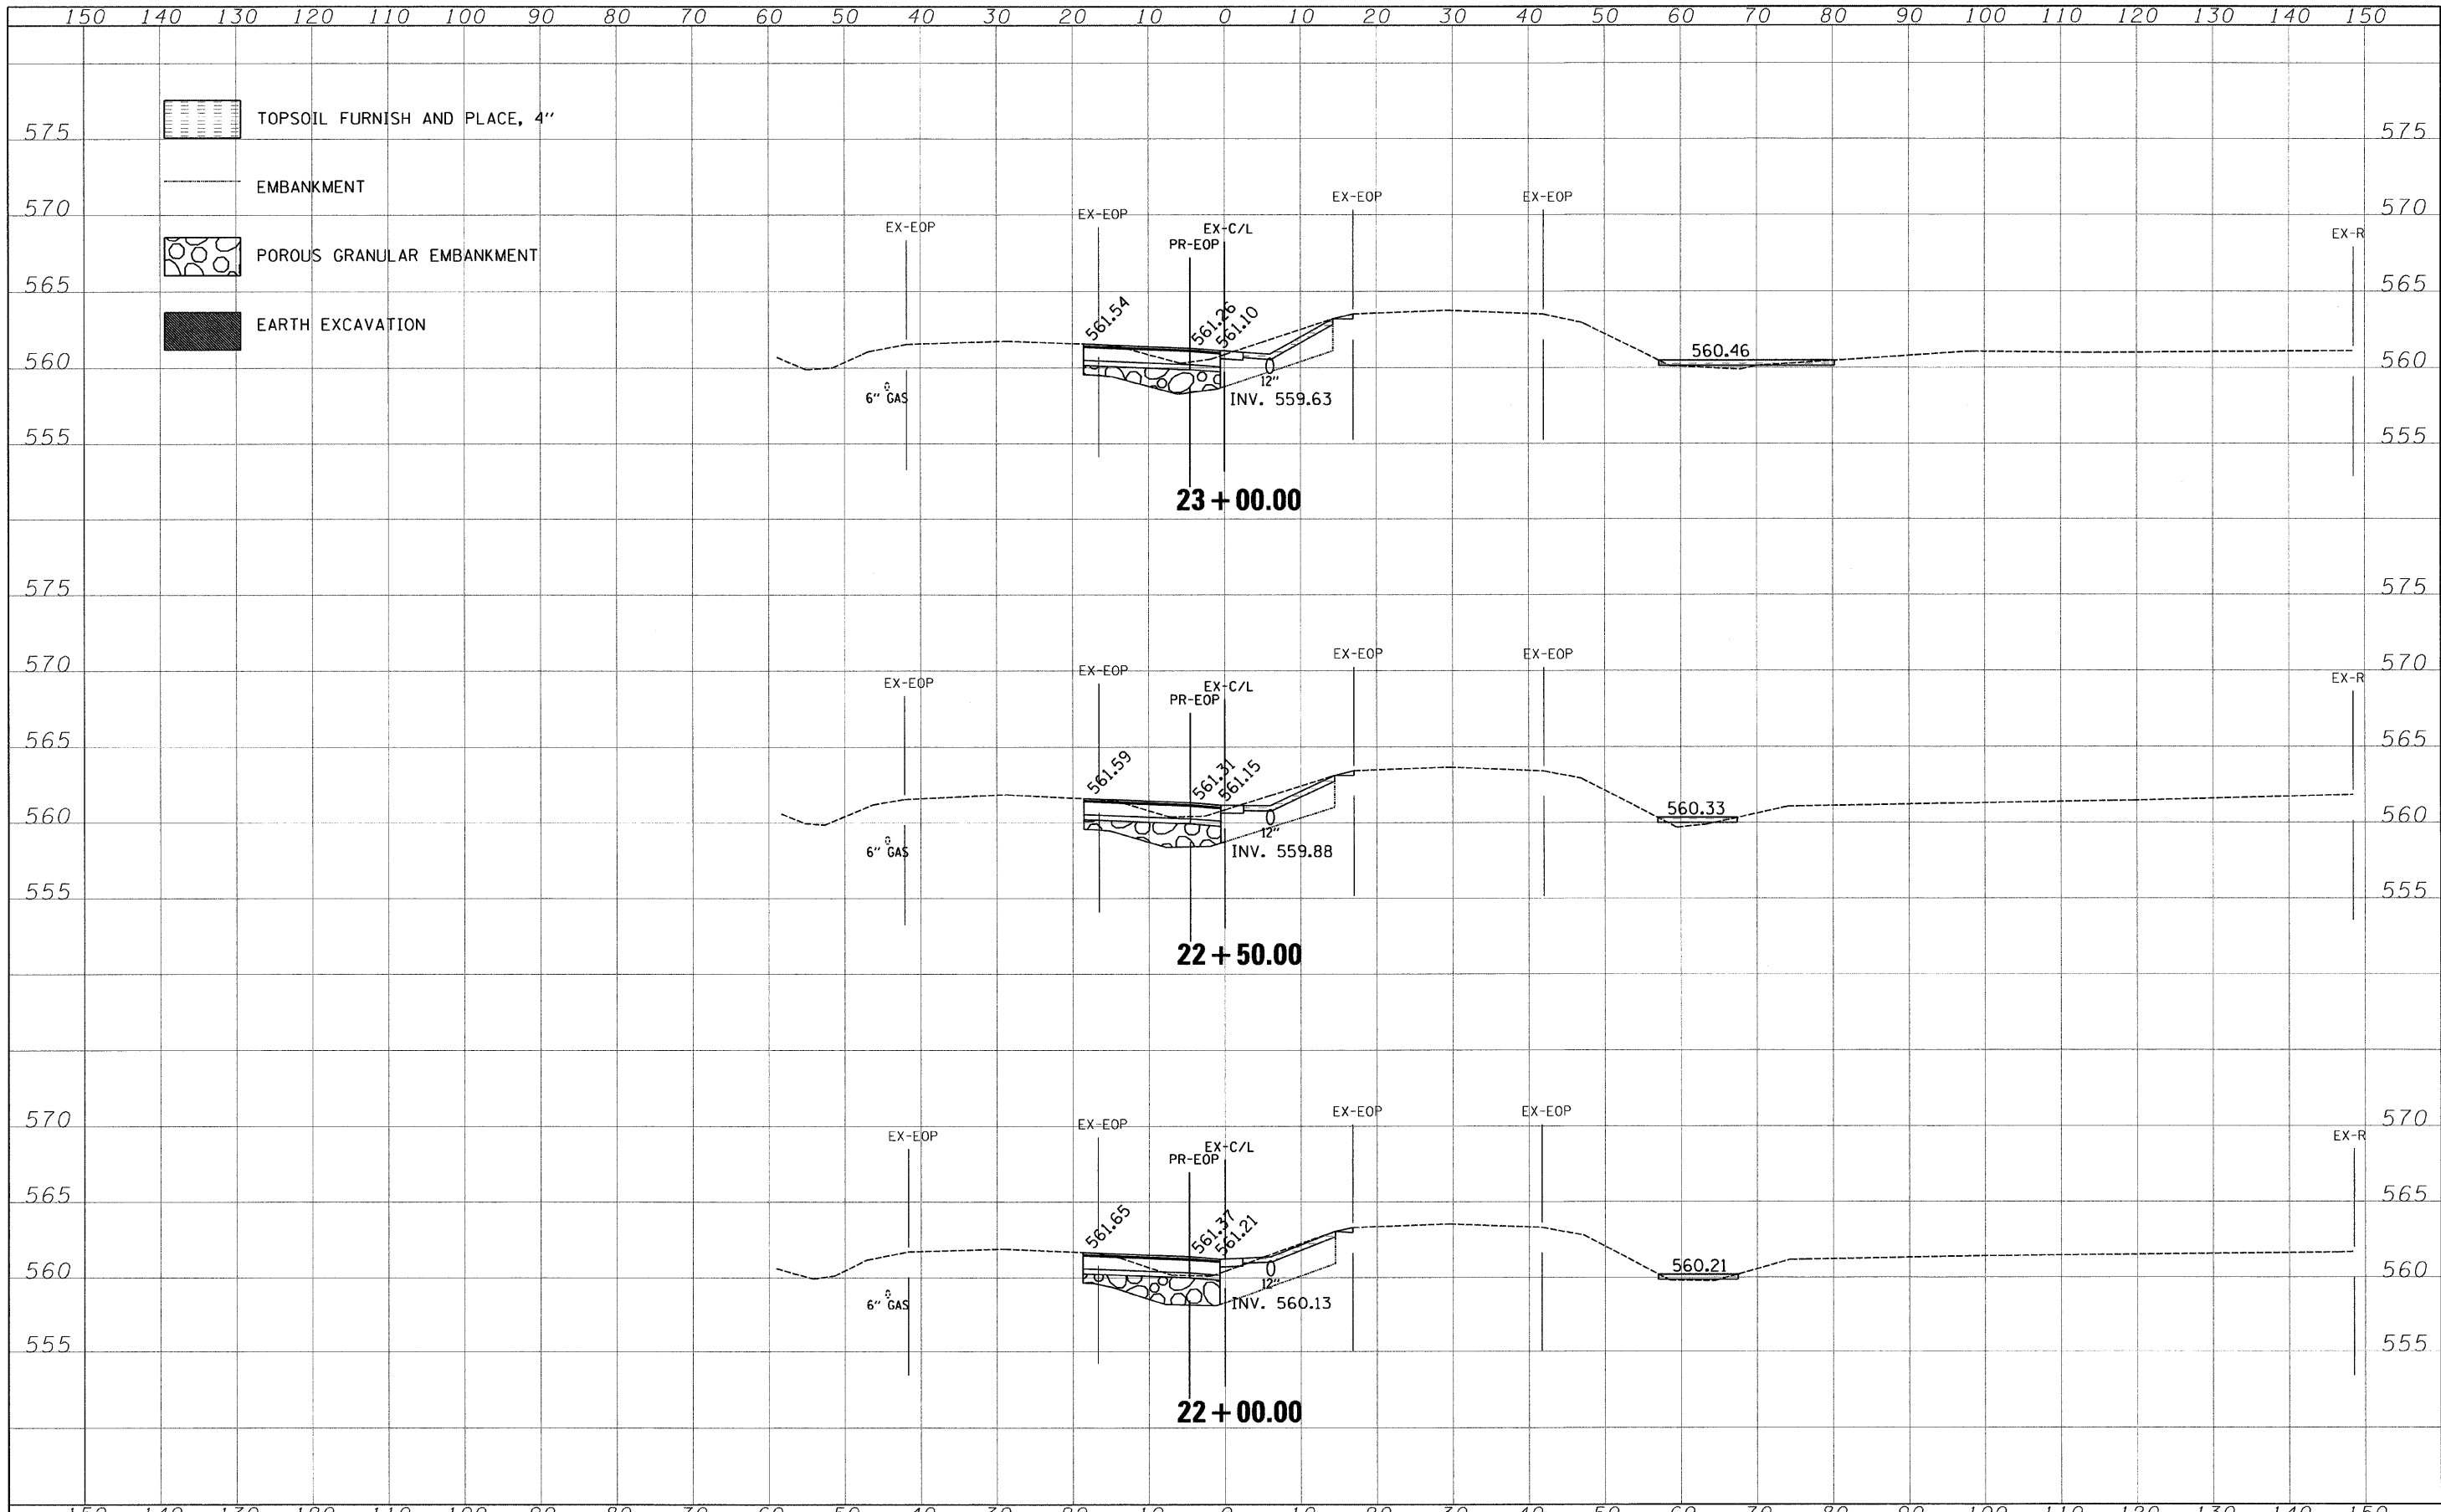

|             |                             |                   |           |   |  |   |         |        |              |           |  |
|-------------|-----------------------------|-------------------|-----------|---|--|---|---------|--------|--------------|-----------|--|
| FILE NAME = | USER NAME = .USER.          | DESIGNED - EAF    | REVISED - | STATE OF ILLINOIS<br>DEPARTMENT OF TRANSPORTATION | IL 53 AT MIDWIN NATIONAL TALLGRASS PRAIRIE<br>CROSS SECTIONS | F.A.P. RTE.   | SECTION | COUNTY | TOTAL SHEETS | SHEET NO. |  |
| #FILE#      | PLOT SCALE = 10,0005' / IN. | DRAWN - EAF       | REVISED - |   |  | 846   | 5N      | WILL   | 26           | 17        |  |
|             | PLOT DATE = 3/26/2018       | CHECKED - RS      | REVISED - |   |  | CONTRACT NO. 60C46                                      |         |        |              |           |  |
|             |                             | DATE - 03/04/2010 | REVISED - |   |  | ILLINOIS FED. AID PROJECT                               |         |        |              |           |  |
|             |                             |                   |           | SCALE:  |  | SHEET NO. 8 OF 11 SHEETS STA. 22+00.00 TO STA. 23+00.00 |         |        |              |           |  |