


MATCHLINE STA. 97 + 00

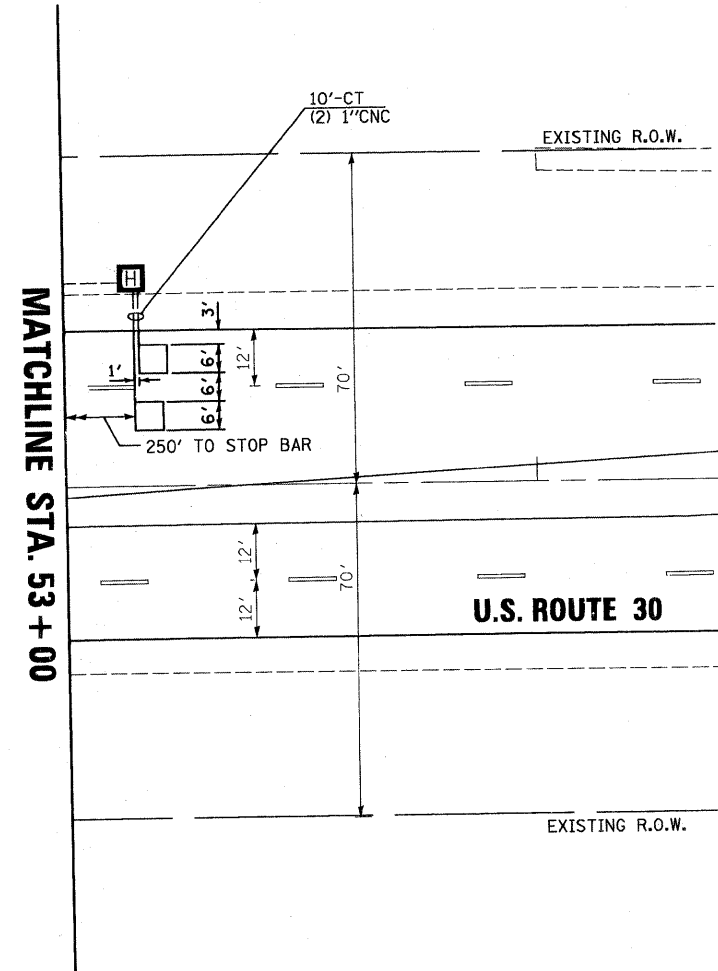

MATCHLINE STA. 53 + 00

RESTORATION OF WORK AREA

RESTORATION OF THE TRAFFIC SIGNAL WORK AREA SHALL BE INCIDENTAL TO THE RELATED PAY ITEM SUCH AS FOUNDATION, CONDUIT, HANDHOLE, TRENCH AND BACKFILL, ETC., AND NO EXTRA COMPENSATION SHALL BE ALLOWED. ALL ROADWAY SURFACES SUCH AS SHOULDERS, MEDIANS, SIDEWALKS, PAVEMENT, ETC. SHALL BE REPLACED IN KIND. ALL DAMAGE TO MOWED LAWNS SHALL BE REPLACED WITH AN APPROVED SOD, AND ALL DAMAGE TO UNMOWED FIELDS SHALL BE SEEDED IN ACCORDANCE WITH STANDARD SPECIFICATIONS 252 AND 250 RESPECTIVELY.

| | | | |
|--------------------------------|-----------------|-----------------|-----------|
| FILE NAME = MICROSTV352083\ | USER NAME = RDS | DESIGNED - KK | REVISED - |
| | | DRAWN - RDS | REVISED - |
| | | CHECKED - BPT | REVISED - |
| | | DATE - 12-18-09 | REVISED - |

**STATE OF ILLINOIS
DEPARTMENT OF TRANSPORTATION**

**TRAFFIC SIGNAL INSTALLATION PLAN
U.S. ROUTE 30 AT RIDGELAND AVENUE**

SCALE: N.T.S. SHEET NO. OF SHEETS STA. TO STA.

| | | | |
|--|---------|---------------------------|--------------|
| PREPARED BY: | | | |
| CEMCON, Ltd. | | | |
| <small>Consulting Engineers, Land Surveyors & Planners 2280 White Oak Circle, Suite 100 Aurora, Illinois 60504-9675 Ph: 630.862.2100 Fax: 630.862.2199 E-Mail: cadd@cemcon.com Website: www.cemcon.com</small> | | | |
| F.A.P. RTE. | SECTION | COUNTY | TOTAL SHEETS |
| 353 | 23-N-3 | COOK | 38 |
| | | | SHEET NO. |
| | | | 17 |
| CONTRACT NO. 60149 | | | |
| FED. ROAD DIST. NO. | | ILLINOIS FED. AID PROJECT | |