


**TRAFFIC SIGNAL LEGEND**

	PROPOSED	EXISTING
DETECTOR LOOP		
SIGNAL HEAD		
G.S. CONDUIT IN TRENCH OR PUSHED		
SIGNAL HEAD WITH BACKPLATE		
RACEWAY FOR MAGNETIC DETECTOR, TYPE I OR II		
VEHICLE DETECTOR, NON-COMPENSATED MAGNETIC TYPE		

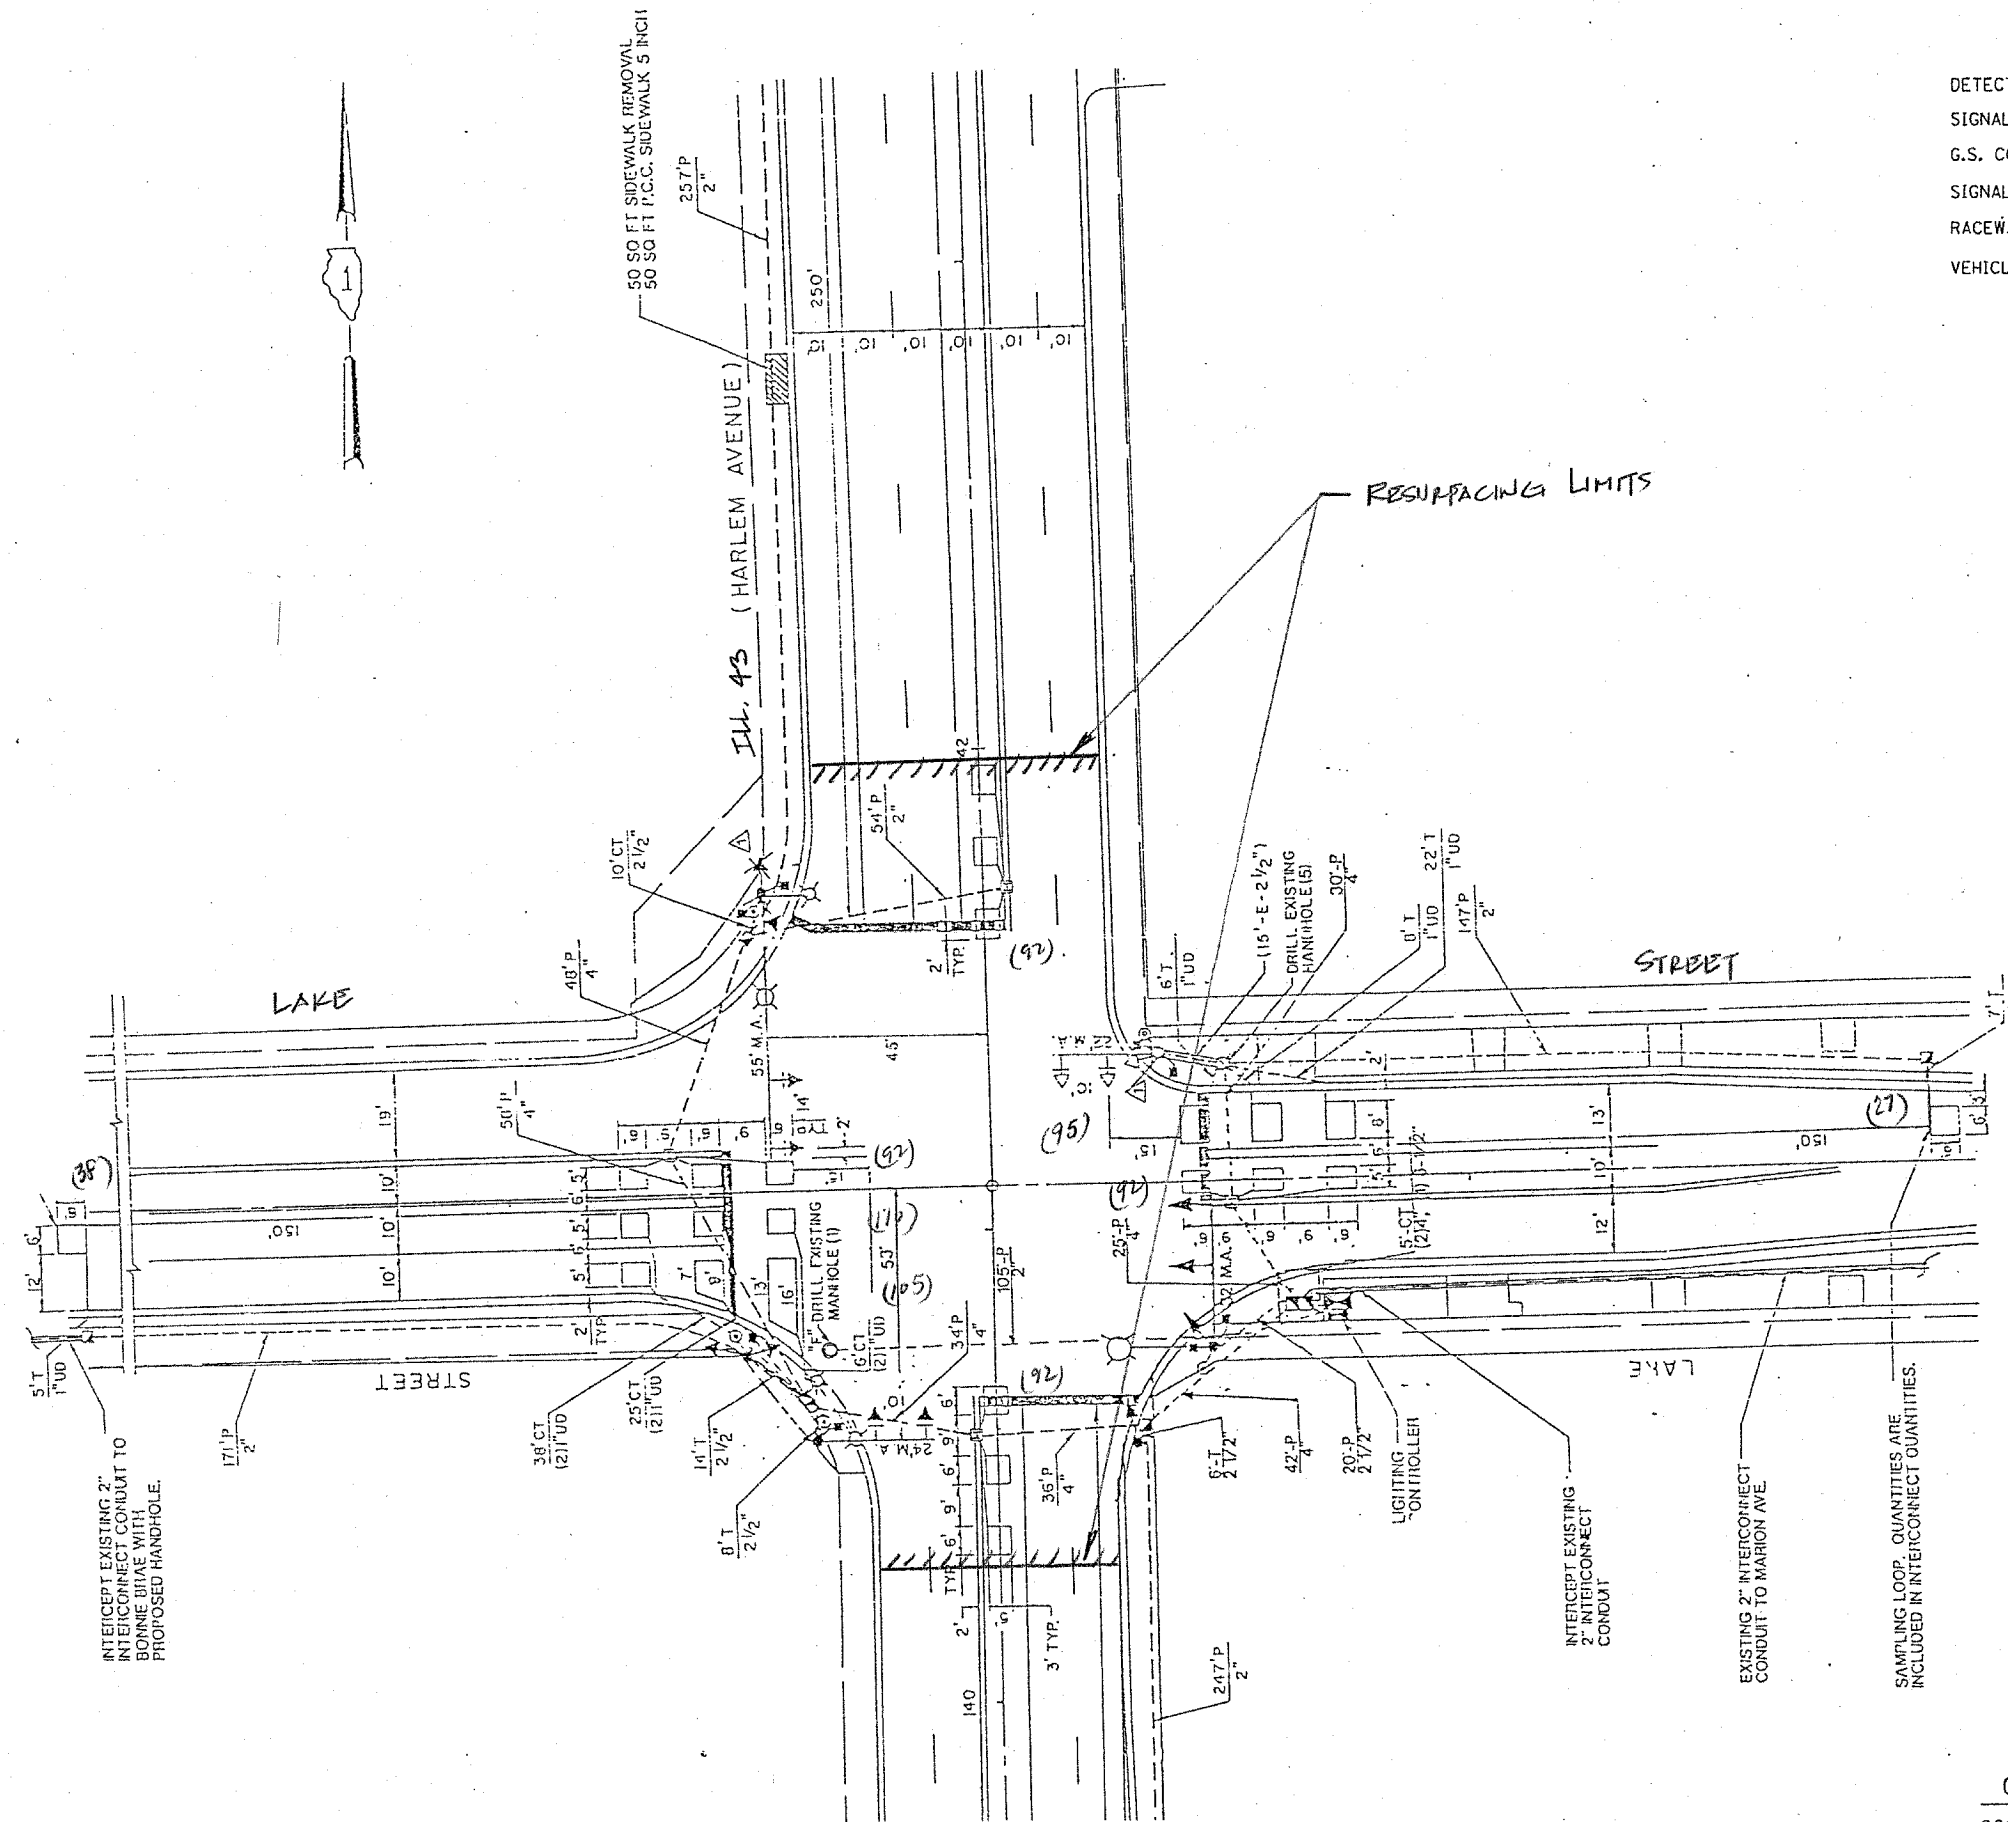

THIS PLAN IS FOR THE SOLE PURPOSE OF DETECTOR LOOP REPLACEMENTS ONLY

REPLACE ALL DETECTOR LOOPS AS SHOWN (WITHIN THE RESURFACING LIMITS)

CODE	QUANTITY	UNIT	ITEM
86600600	743	FOOT	DETECTOR LOOP, REPLACEMENT

FILE NAME =  
 ct:\pwwork\VP\WIDOT\KANTHAPHIXAYBC\081126

USER NAME = kanthaphixaybc  
 \*trafflegend.v7.dgn  
 PLOT SCALE = 3/4" = 1'-0"  
 PLOT DATE = 4/3/2009

DESIGNED - BCK  
 DRAWN - BCK  
 CHECKED - DAD  
 DATE

REVISED -  
 REVISED -  
 REVISED -  
 REVISED -

**STATE OF ILLINOIS  
 DEPARTMENT OF TRANSPORTATION**

**DISTRICT ONE - DETECTOR LOOP REPLACEMENT  
 LAKE STREET @ ILL. RTE. 43 (HARLEM)**

SCALE: NONE SHEET NO. 2 OF 2 SHEETS STA. TO STA.

F.A. RTE.	SECTION	COUNTY	TOTAL SHEETS	SHEET NO.
3531	3264 RS-7	COOK	22	9

CONTRACT NO.