
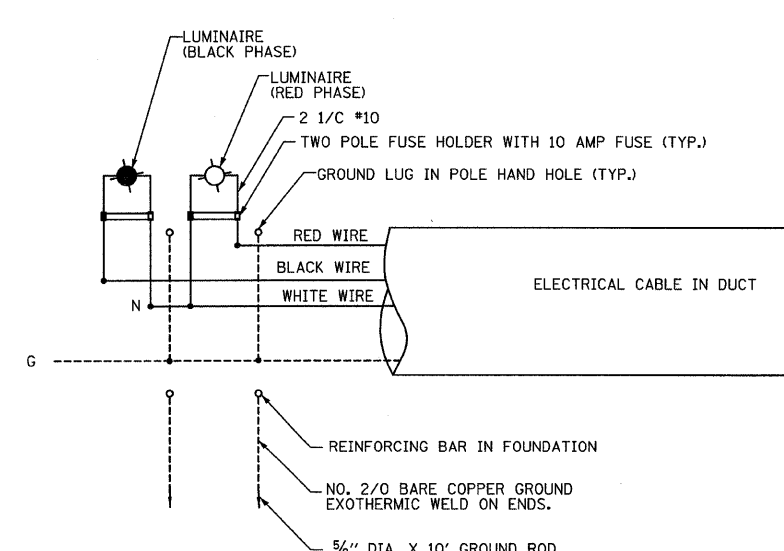


P:\0254057-294\road\elec\im\in_10-0523\Wiring Plan e-01.dgn
 9:38:01 AM

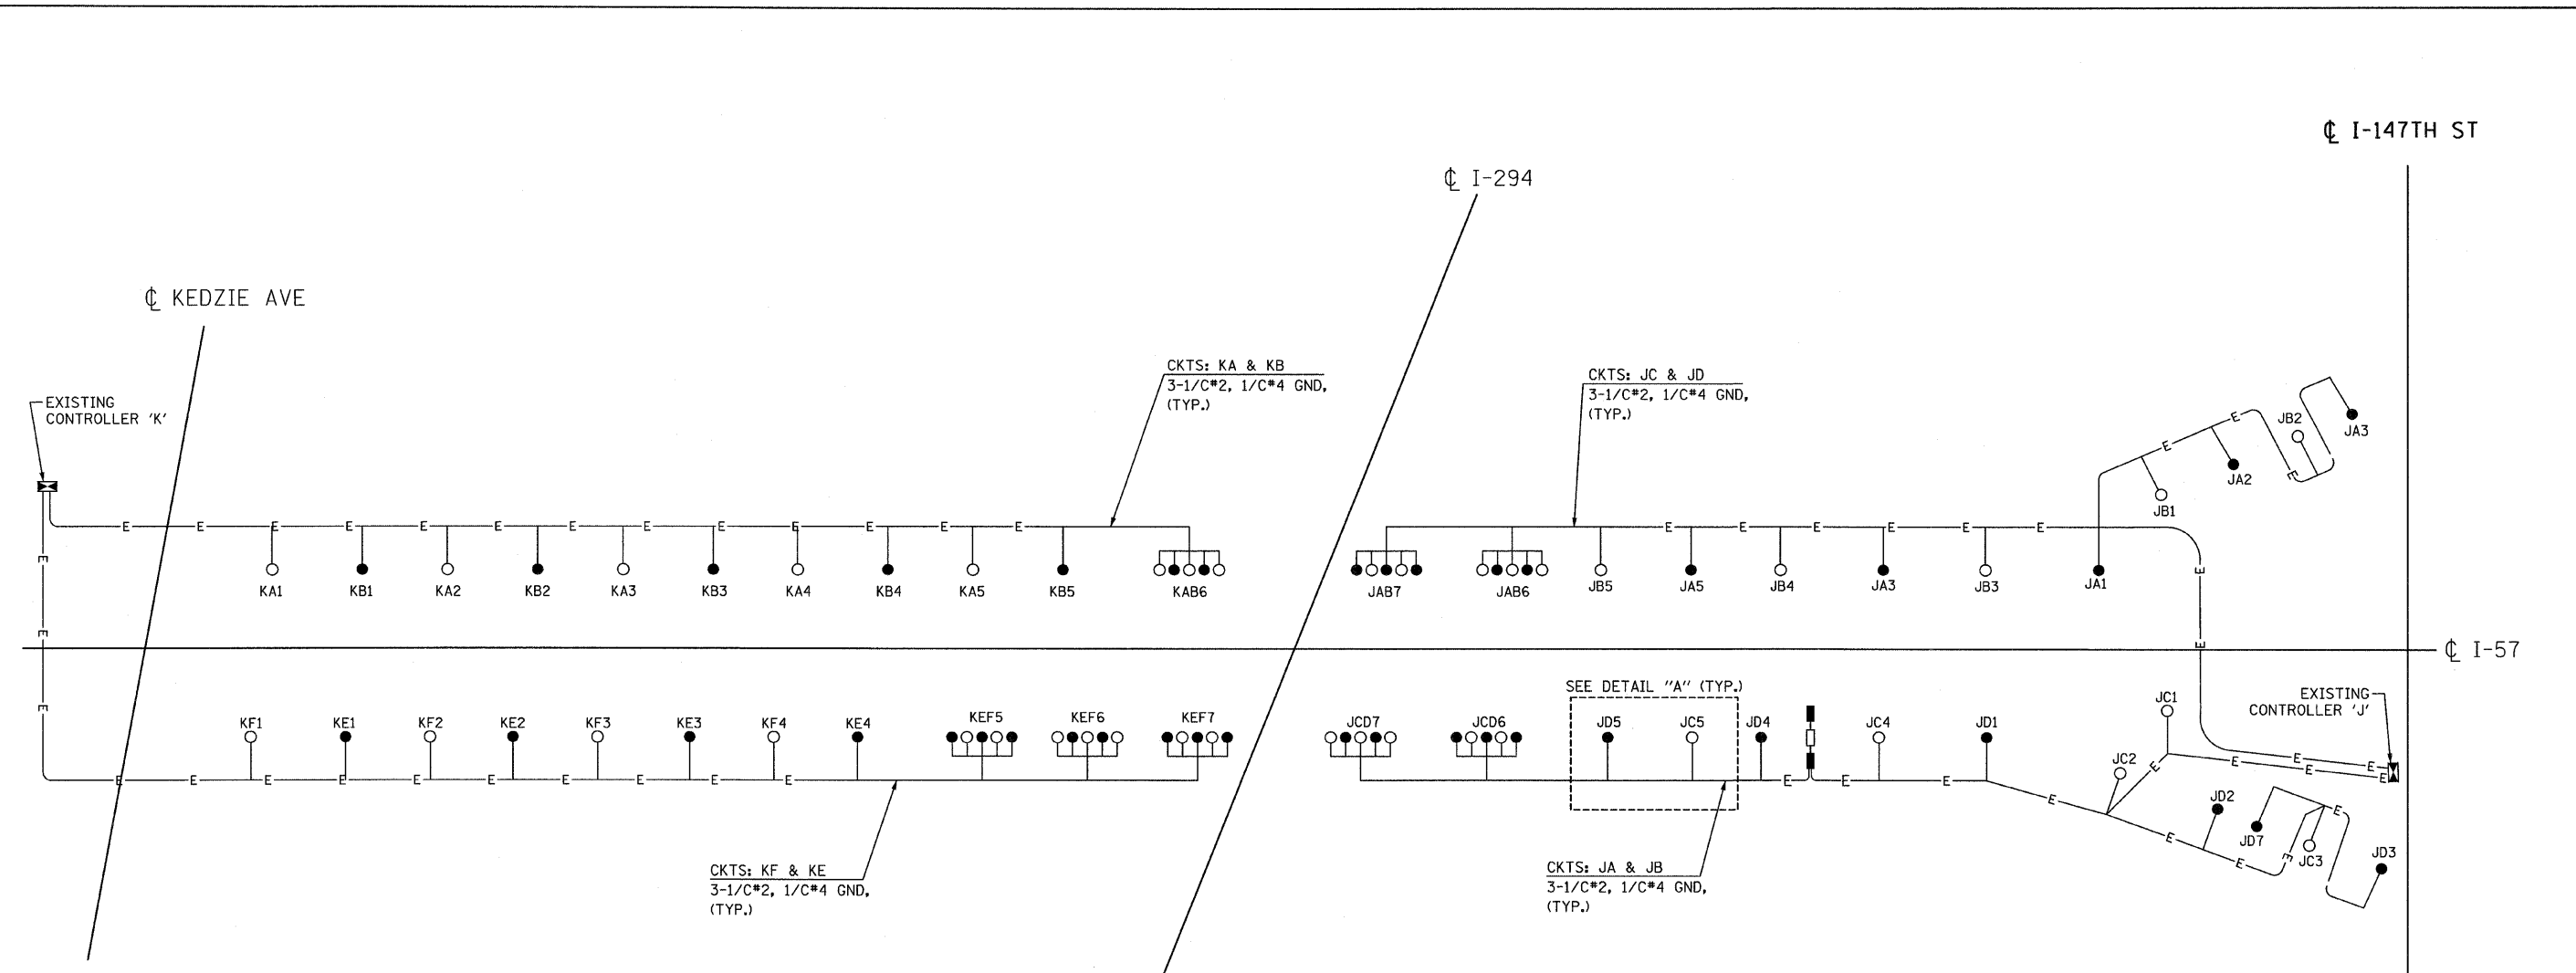

DETAIL "A"
LUMINAIRE WIRING CONNECTION (TYP.)

- LEGEND:**
- 47.5FT M.H., 15FT M.A., 400W HPS LUMINAIRE, 240V, (RED PHASE)
 - 47.5FT M.H., 15FT M.A., 400W HPS LUMINAIRE, 240V, (BLACK PHASE)
 - ⊠ EXISTING LIGHTING CONTROLLER,
 - ⊞ HIGH MAST TOWER, WITH (5) 400W HPS TYPE MC-III LUMINAIRE, 240V (OPEN - RED PHASE, SOLID - BLACK PHASE) (SEE SHEET E16 FOR MOUNTING HEIGHT)
 - SIGN LUMINAIRE

NEW SHEET SHEET E19

USER NAME = PLOT SCALE = PLOT DATE =	DESIGNED - DRAWN - CHECKED - DATE - 3/18/2010	REVISED Δ - ADDENDUM 1 05/24/10 REVISED - REVISED - REVISED -	STATE OF ILLINOIS DEPARTMENT OF TRANSPORTATION	I-57 AT I-294 INTERCHANGE PROJECT PROPOSED WIRING LINE DIAGRAM - I-57	F.A.I. RTE. 57 SECTION 1414.2B COUNTY COOK TOTAL SHEETS 516 SHEET NO. 209D CONTRACT NO. 60J27
SCALE: NONE SHEET NO. 1 OF 1 SHEET STA. TO STA.			FED. ROAD DIST. NO. [ILLINOIS] FED. AID PROJECT		

P:\0254057-294\road\elec\im\in_10-0523\Wiring Plan e-01.dgn