




PLAN	SURVEYED	BY	DATE
	ALIGNED		
	NOTED		
	RT. OF WAY CHECKED		
	NO. OF		
	CADD FILE NAME		

PROFILE	SURVEYED	BY	DATE
	ALIGNED		
	NOTED		
	STRUCTURE NOTATION OK'D		
	NO.		

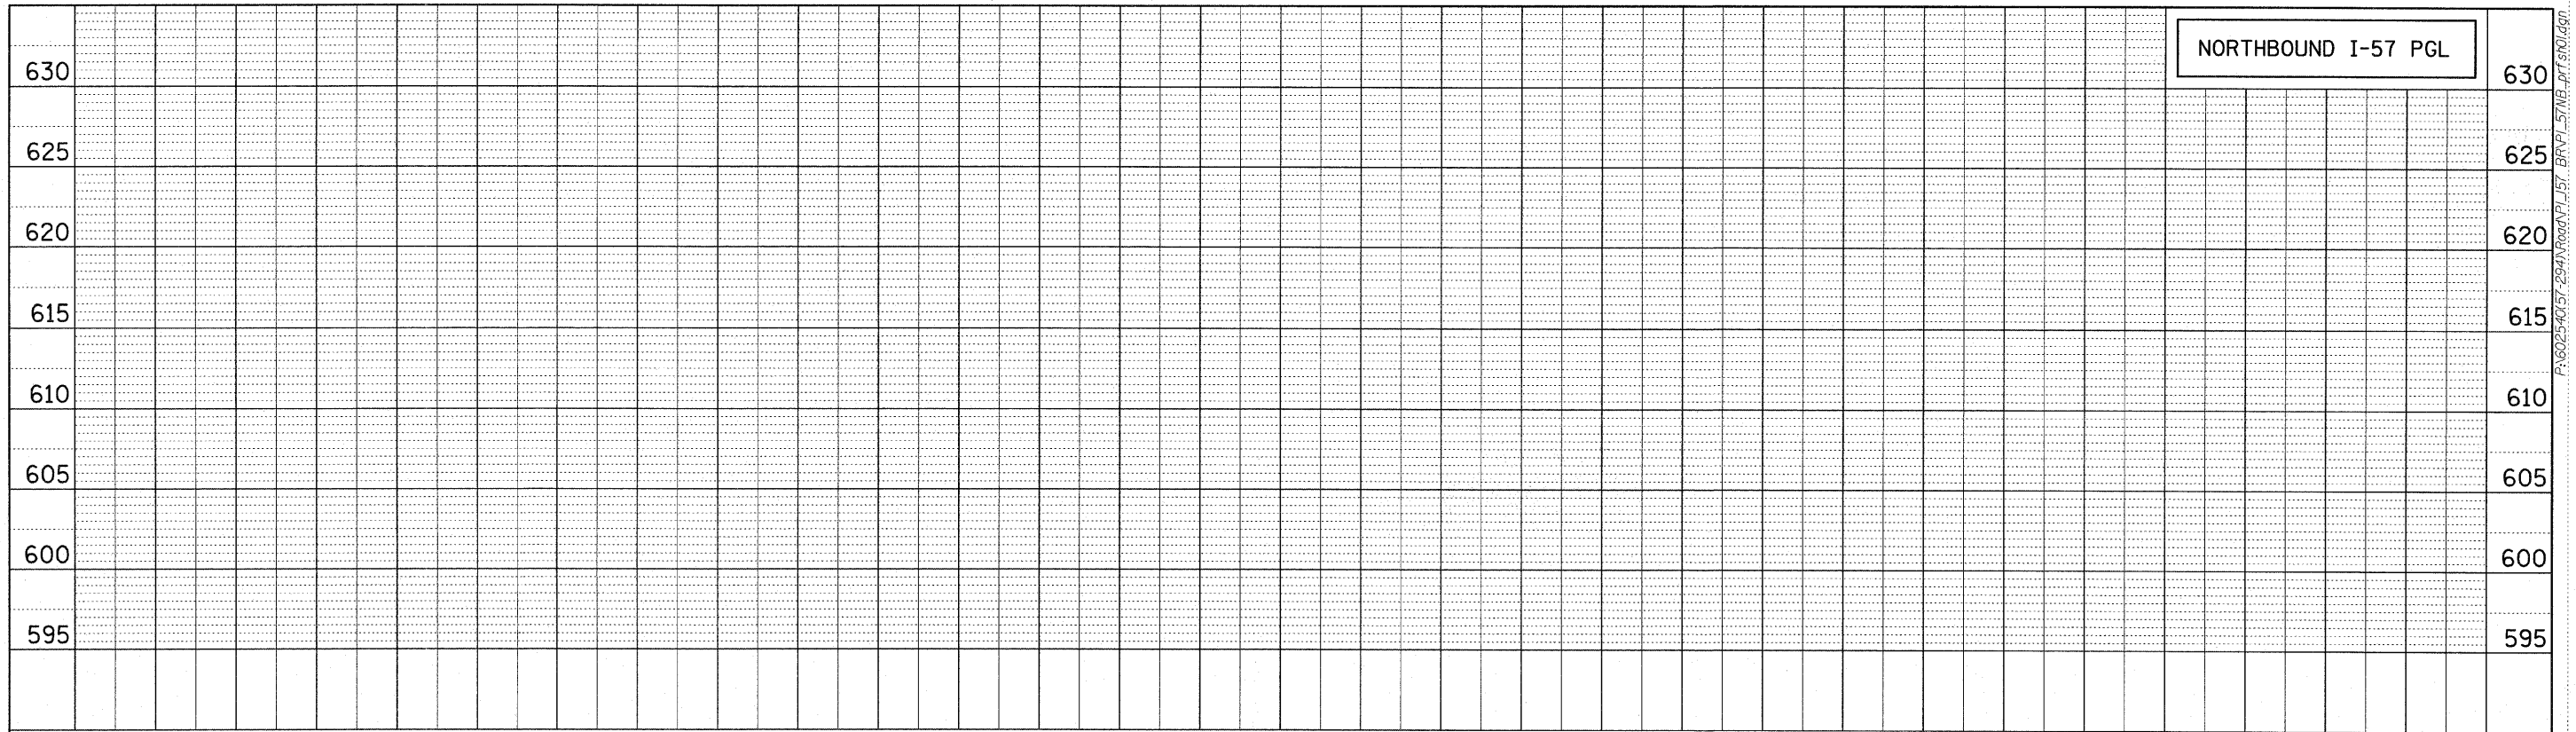

NORTHBOUND I-57 PGL

← FUTURE NB I-57 RESURFACING AND WIDENING BY OTHERS | LANE 1 RESURFACING AND MEDIAN SHOULDER RECONSTRUCTION LIMIT. →

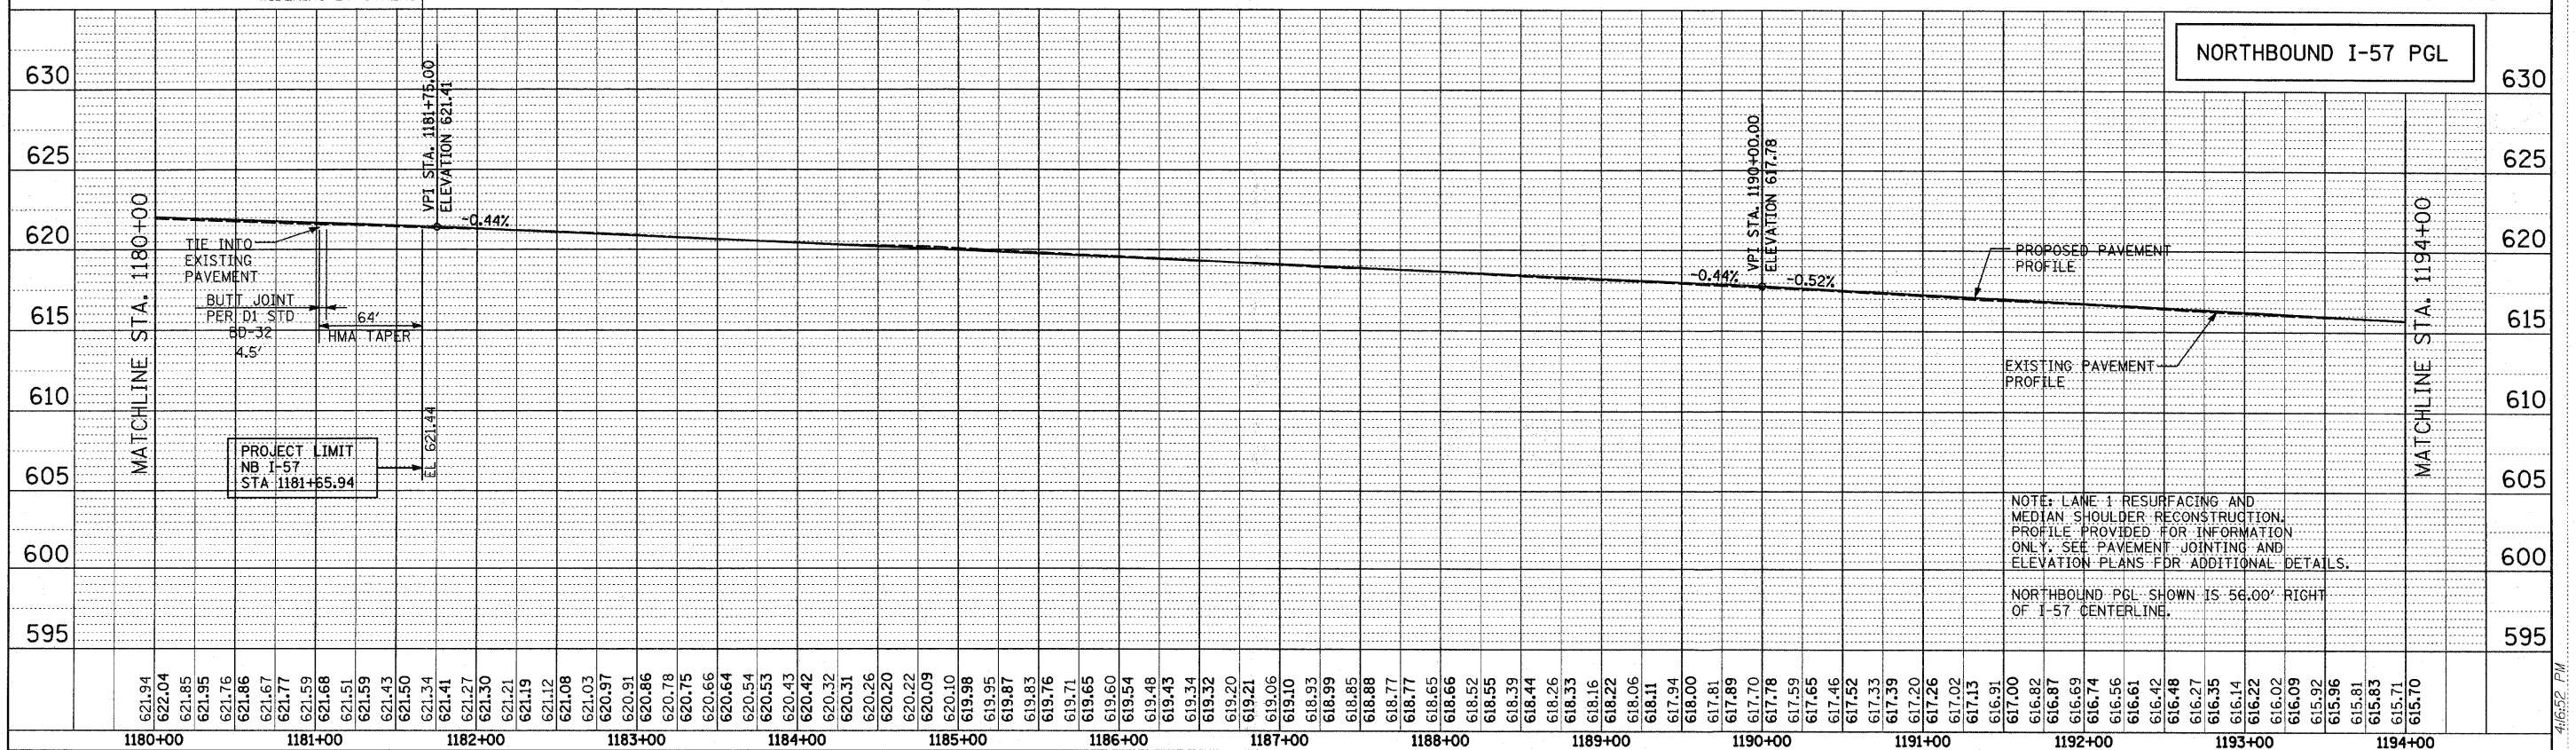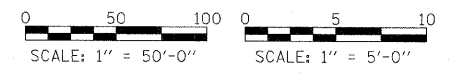

NORTHBOUND I-57 PGL

621.94	622.04	621.85	621.95	621.76	621.86	621.67	621.77	621.59	621.68	621.51	621.59	621.43	621.50	621.34	621.41	621.27	621.30	621.21	621.19	621.12	621.08	621.03	620.97	620.91	620.86	620.78	620.75	620.66	620.64	620.54	620.53	620.43	620.42	620.32	620.31	620.26	620.20	620.22	620.09	620.10	619.98	619.95	619.87	619.83	619.76	619.71	619.65	619.60	619.54	619.48	619.43	619.34	619.32	619.20	619.21	619.06	619.10	618.93	618.99	618.85	618.88	618.77	618.77	618.65	618.66	618.52	618.55	618.39	618.44	618.26	618.33	618.16	618.22	618.06	618.11	617.94	618.00	617.81	617.89	617.70	617.78	617.59	617.65	617.46	617.52	617.33	617.39	617.20	617.26	617.02	617.13	616.91	617.00	616.82	616.87	616.69	616.74	616.56	616.61	616.42	616.48	616.27	616.35	616.14	616.22	616.02	616.09	615.92	615.96	615.81	615.83	615.71	615.70																																				
1180+00										1181+00										1182+00										1183+00										1184+00										1185+00										1186+00										1187+00										1188+00										1189+00										1190+00										1191+00										1192+00										1193+00										1194+00									

TYLIN INTERNATIONAL

USER NAME =	DESIGNED - CAC	REVISED -
PLOT SCALE =	DRAWN - CAC	REVISED -
PLOT DATE =	CHECKED - JDF	REVISED -
	DATE - MARCH 18, 2010	REVISED -

STATE OF ILLINOIS
DEPARTMENT OF TRANSPORTATION

I-294 AT I-57 INTERCHANGE
NORTHBOUND I-57 PROFILE
SCALE: SHEET NO. 1 OF 4 SHEETS STA. 1182+29.80 TO STA. 1194+00

F.A.I. RTE.	SECTION	COUNTY	TOTAL SHEETS	SHEET NO.
57	1414.2B	COOK	516	50
FED. ROAD DIST. NO.		ILLINOIS FED. AID PROJECT		CONTRACT NO. 60J27