



BY: _____ DATE: _____
 SURVEYED _____
 PLOTTED _____
 CHECKED _____
 NOTE BOOK NO. _____
 RT. OF WAY CHECKED _____
 CAD FILE NAME _____

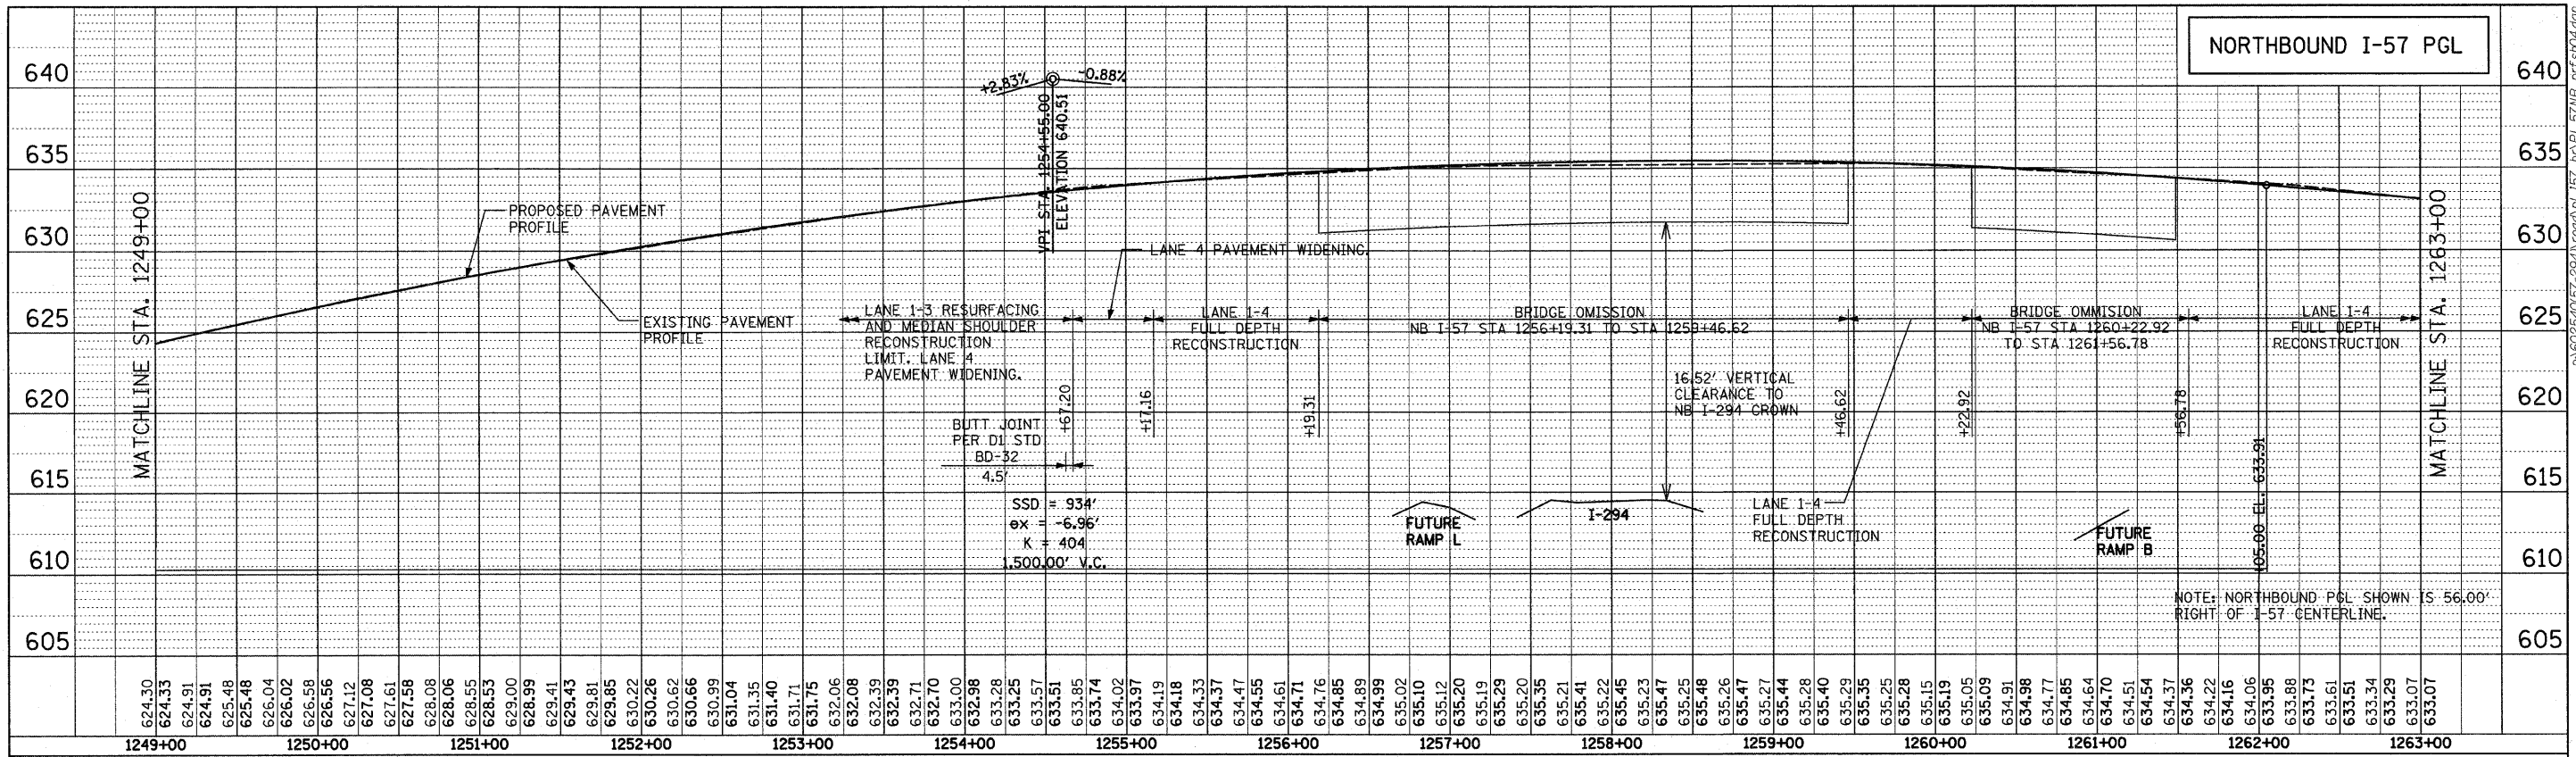

BY: _____ DATE: _____
 SURVEYED _____
 PLOTTED _____
 CHECKED _____
 NOTE BOOK NO. _____
 RT. OF WAY CHECKED _____
 CAD FILE NAME _____

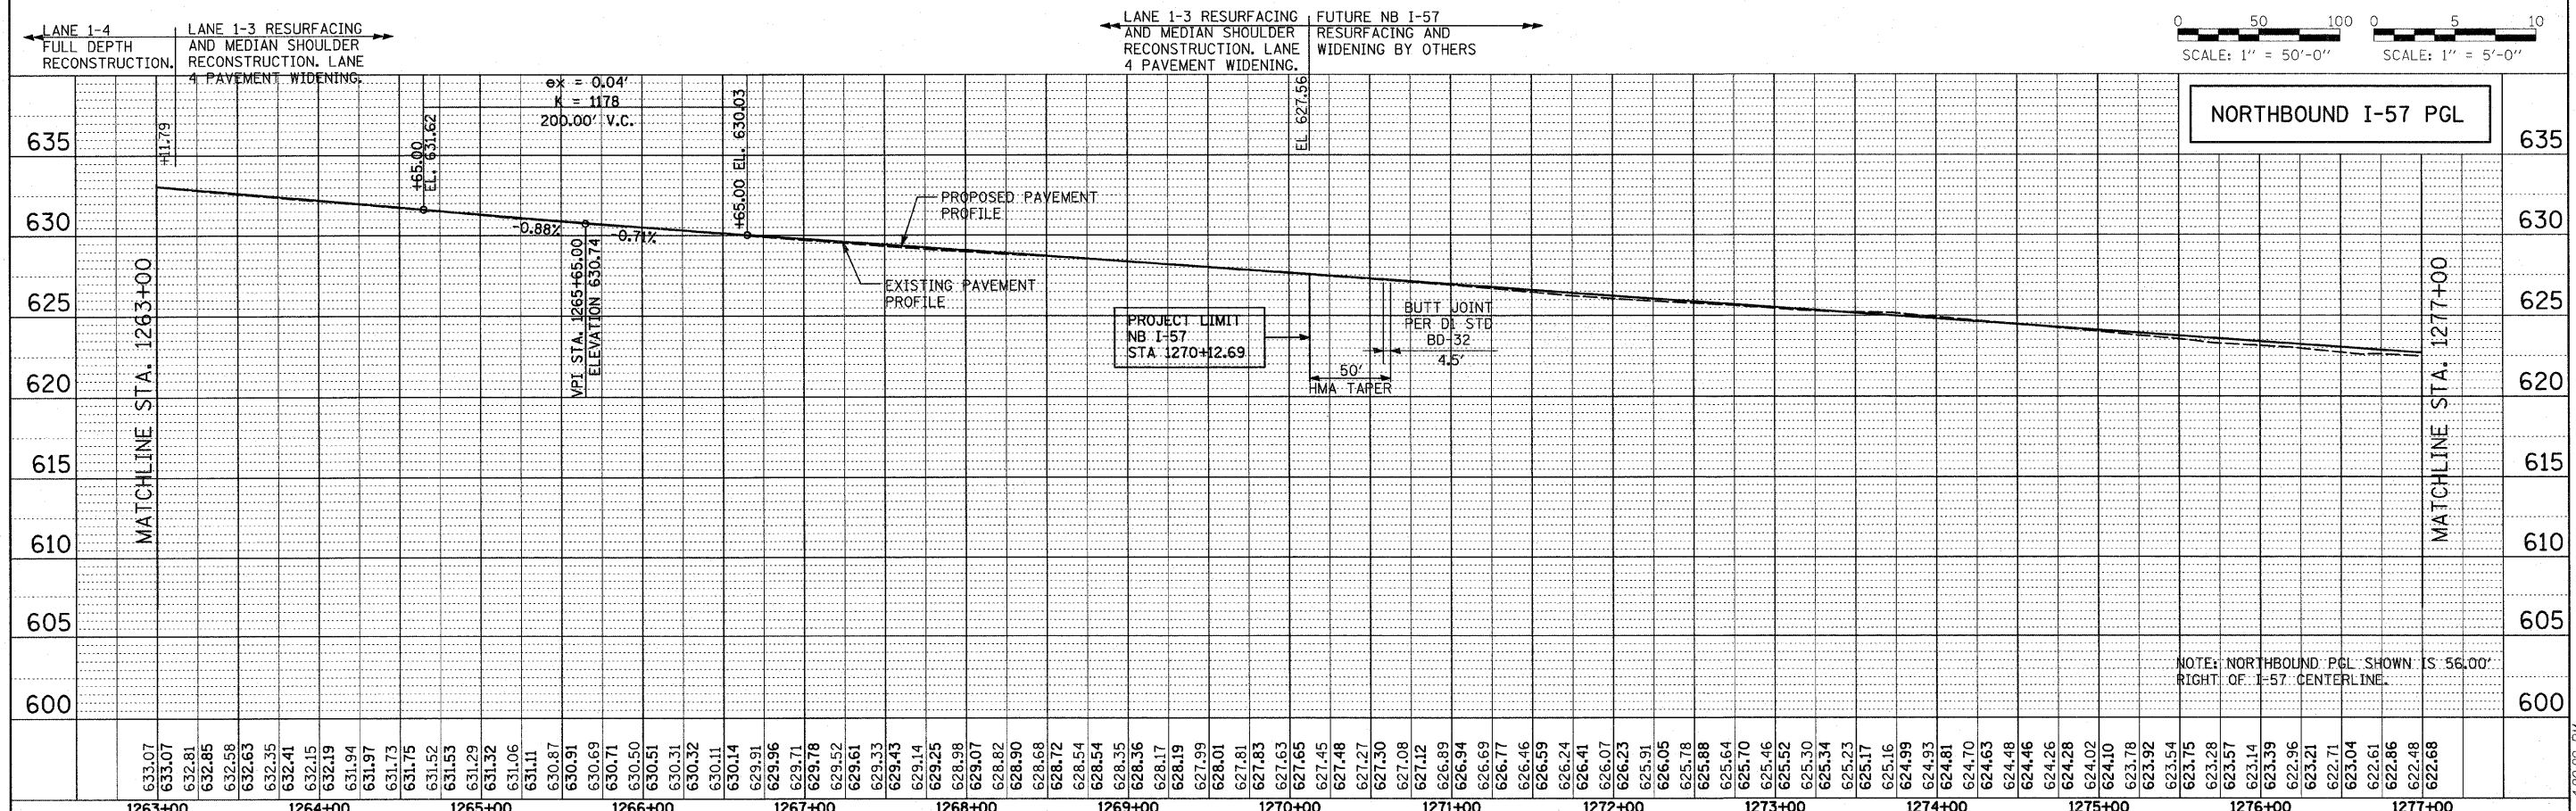

TYLIN INTERNATIONAL USER NAME = _____ DESIGNED - CAC DRAWN - CAC CHECKED - JDF DATE - MARCH 18, 2010	REVISIONS: REVISED - _____ REVISED - _____ REVISED - _____ REVISED - _____	STATE OF ILLINOIS DEPARTMENT OF TRANSPORTATION		I-294 AT I-57 INTERCHANGE NORTHBOUND I-57 PROFILE		F.A.T. RTE. = 57	SECTION = 1414.2B	COUNTY = COOK	TOTAL SHEETS = 516	SHEET NO. = 53
		SCALE: _____ SHEET NO. 4 OF 4 SHEETS STA. 1249+00 TO STA. 1270+12.69		CONTRACT NO. 60J27		FED. ROAD DIST. NO. _____ ILLINOIS FED. AID PROJECT				

p:\602540(157-294)\road\p1_157 br\PI_57NB_prfsh04.dgn 3/16/2010 4:20:29 PM