




P:\602540(57-294)\road\mot\mot.prc\jeet1\PI\_MOT\_W\_SHT01.dgn 3/23/2010 9:41:26 AM

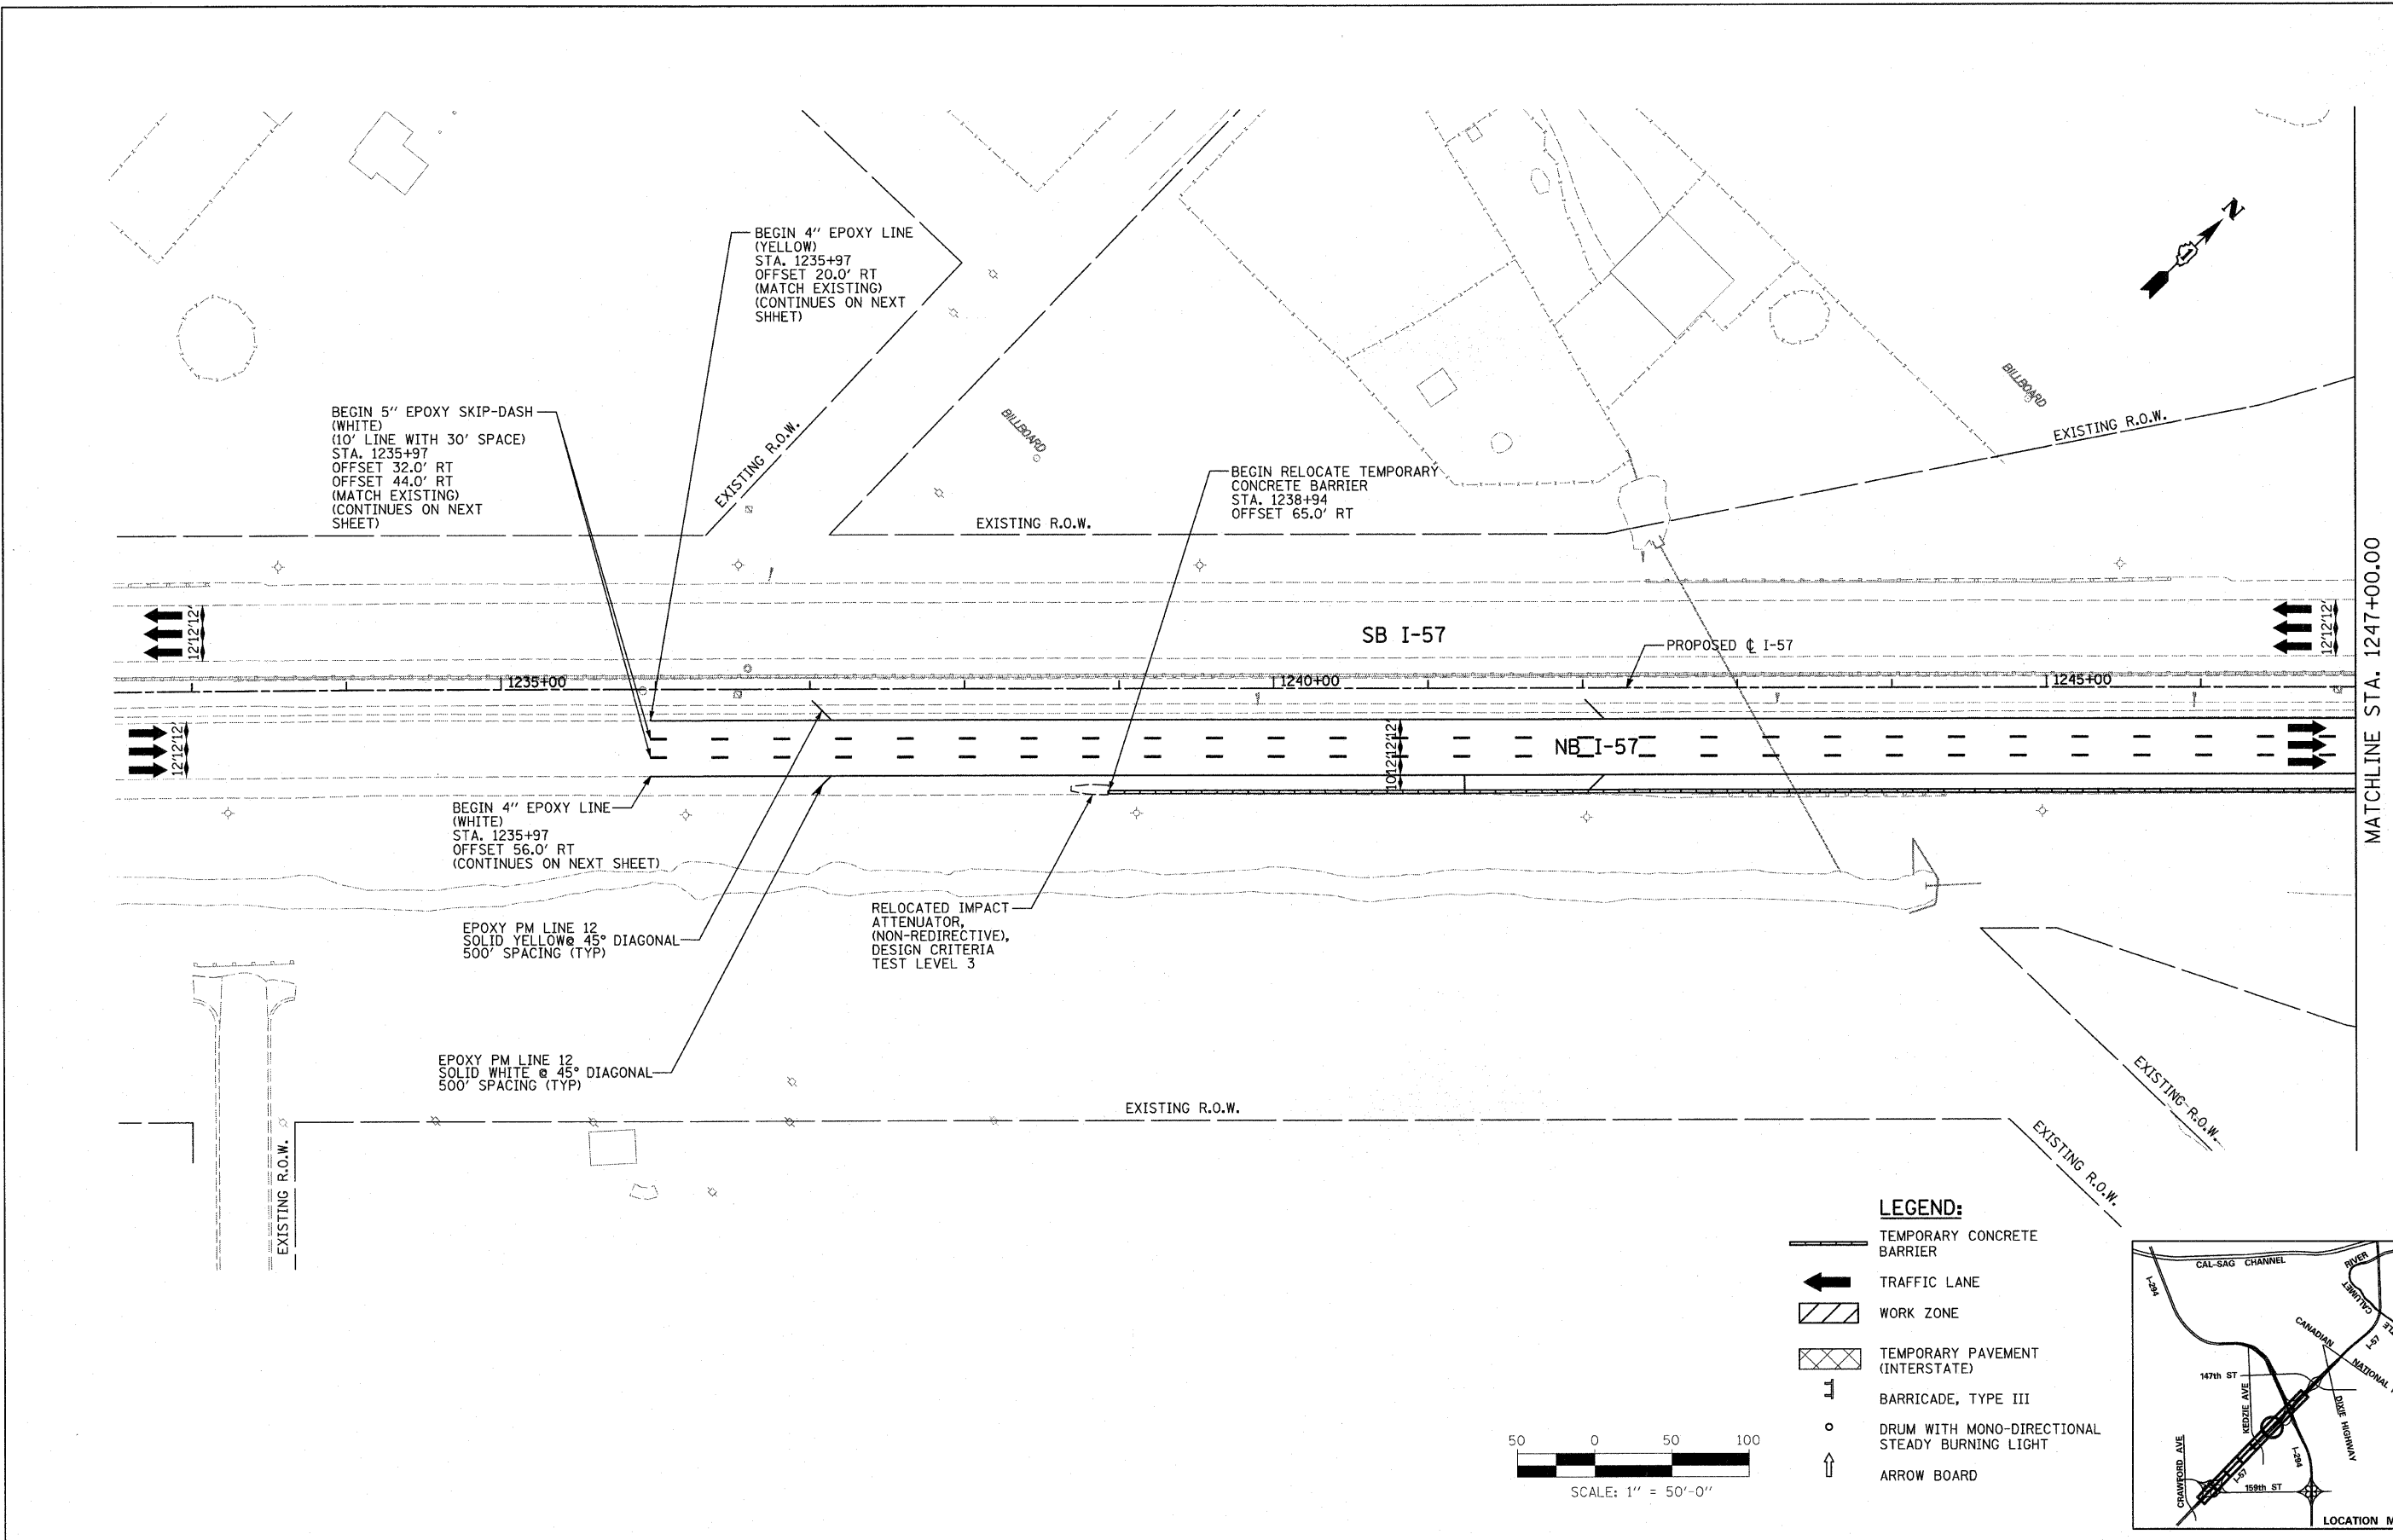

MATCHLINE STA. 1247+00.00

**LEGEND:**

- TEMPORARY CONCRETE BARRIER
- TRAFFIC LANE
- WORK ZONE
- TEMPORARY PAVEMENT (INTERSTATE)
- BARRICADE, TYPE III
- DRUM WITH MONO-DIRECTIONAL STEADY BURNING LIGHT
- ARROW BOARD

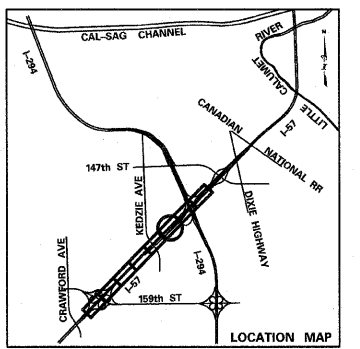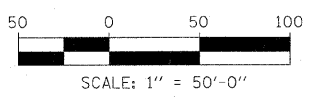

<b>TYLIN INTERNATIONAL</b>	USER NAME =	DESIGNED - DM	REVISED -
	PLOT SCALE =	DRAWN - DM	REVISED -
	PLOT DATE =	CHECKED - JPM	REVISED -
		DATE - 3/18/2010	REVISED -

**STATE OF ILLINOIS  
DEPARTMENT OF TRANSPORTATION**

**I-57 AT I-294 INTERCHANGE PROJECT  
MAINTENANCE OF TRAFFIC - I-57 WINTER SHUTDOWN I**

SCALE: 1"=50'    SHEET NO. 1 OF 3 SHEETS    STA. 1232+50 TO STA. 1247+00

F.A.I. RTE.	SECTION	COUNTY	TOTAL SHEETS	SHEET NO.
57	1414.2B	COOK	516	99
CONTRACT NO. 60J27				
FED. ROAD DIST. NO.    ILLINOIS FED. AID PROJECT				