


P:\602540(57-294)\road\mot\project\I-294_SHT01.dgn 9:42:19 AM 3/23/2010

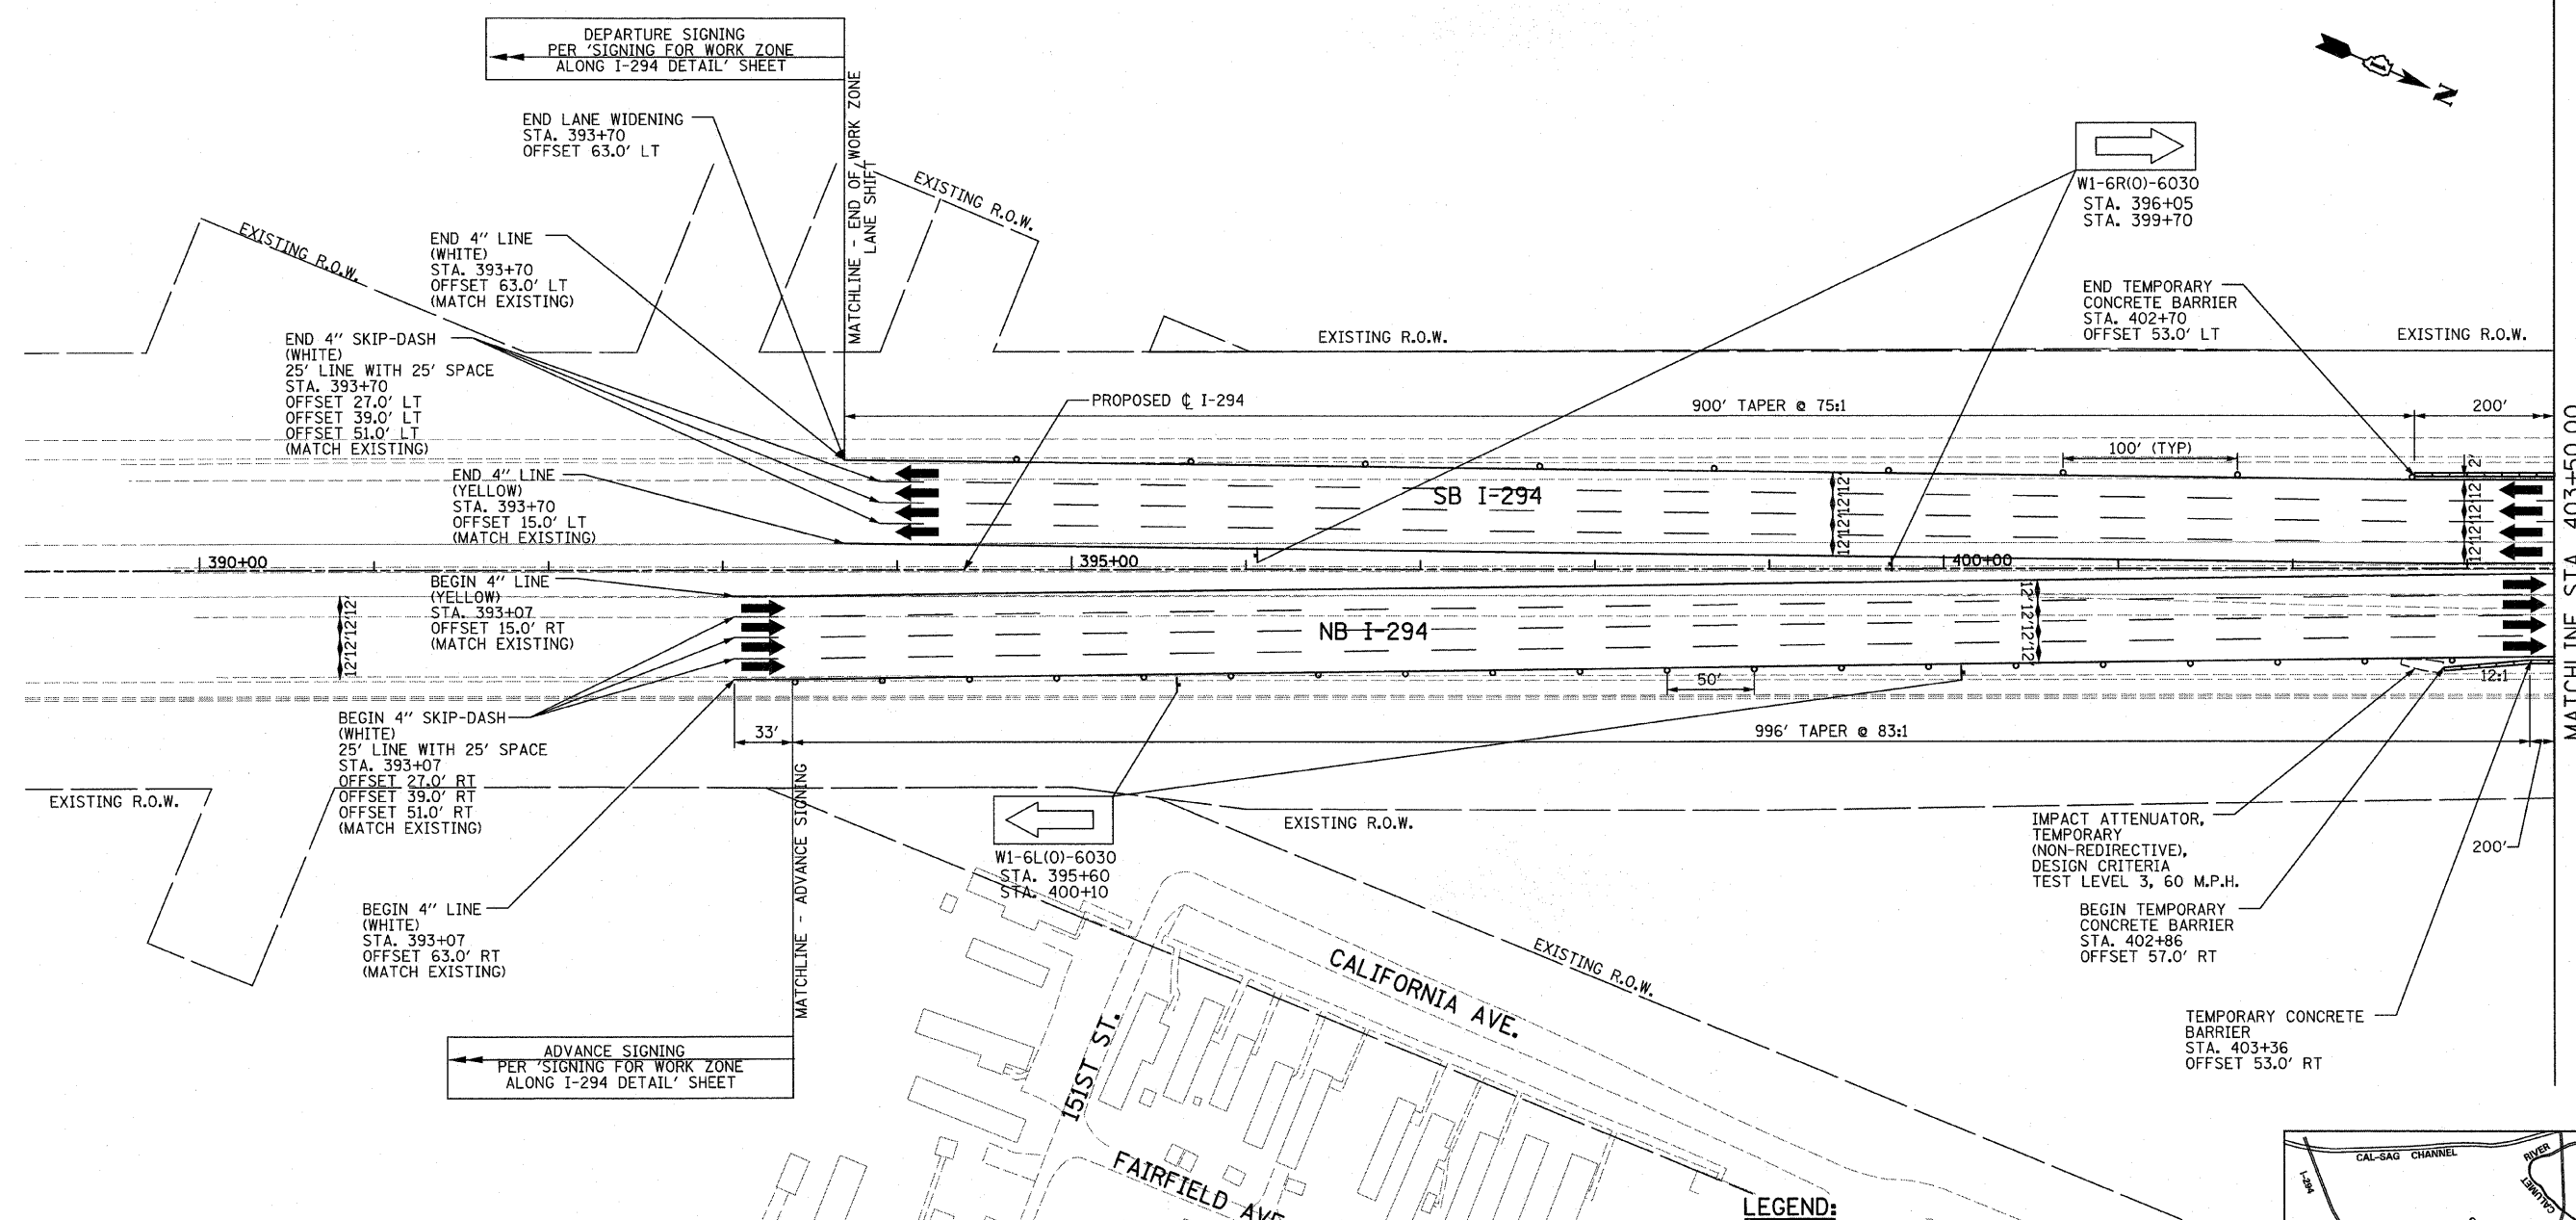

DEPARTURE SIGNING
PER 'SIGNING FOR WORK ZONE
ALONG I-294 DETAIL' SHEET

END LANE WIDENING
STA. 393+70
OFFSET 63.0' LT

END 4" LINE
(WHITE)
STA. 393+70
OFFSET 63.0' LT
(MATCH EXISTING)

END 4" SKIP-DASH
(WHITE)
25' LINE WITH 25' SPACE
STA. 393+70
OFFSET 27.0' LT
OFFSET 39.0' LT
OFFSET 51.0' LT
(MATCH EXISTING)

END 4" LINE
(YELLOW)
STA. 393+70
OFFSET 15.0' LT
(MATCH EXISTING)

BEGIN 4" LINE
(YELLOW)
STA. 393+07
OFFSET 15.0' RT
(MATCH EXISTING)

BEGIN 4" SKIP-DASH
(WHITE)
25' LINE WITH 25' SPACE
STA. 393+07
OFFSET 27.0' RT
OFFSET 39.0' RT
OFFSET 51.0' RT
(MATCH EXISTING)

BEGIN 4" LINE
(WHITE)
STA. 393+07
OFFSET 63.0' RT
(MATCH EXISTING)

ADVANCE SIGNING
PER 'SIGNING FOR WORK ZONE
ALONG I-294 DETAIL' SHEET

W1-6L(O)-6030
STA. 395+60
STA. 400+10

W1-6R(O)-6030
STA. 396+05
STA. 399+70

END TEMPORARY
CONCRETE BARRIER
STA. 402+70
OFFSET 53.0' LT

IMPACT ATTENUATOR,
TEMPORARY
(NON-REDIRECTIVE),
DESIGN CRITERIA
TEST LEVEL 3, 60 M.P.H.



BEGIN TEMPORARY
CONCRETE BARRIER
STA. 402+86
OFFSET 57.0' RT

TEMPORARY CONCRETE
BARRIER
STA. 403+36
OFFSET 53.0' RT

LEGEND:

- TEMPORARY CONCRETE BARRIER
- TRAFFIC LANE
- WORK ZONE
- TEMPORARY PAVEMENT (INTERSTATE)
- BARRICADE, TYPE III
- DRUM WITH MONO-DIRECTIONAL STEADY BURNING LIGHT
- ARROW BOARD

NOTE:
PAVEMENT MARKING TAPE (BLACK) 6" AND 8" SHALL BE USED TO COVER EXISTING PAVEMENT MARKINGS DURING MAINTENANCE OF TRAFFIC OPERATIONS. THE CONTRACTOR SHALL REMOVE ALL PAVEMENT MARKING TAPE (BLACK) TAPE FOR THE WINTER SHUTDOWN AND FOR THE FINAL CONDITION TO EXPOSE THE EXISTING PAVEMENT MARKINGS.

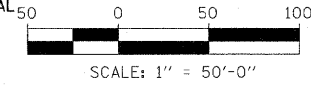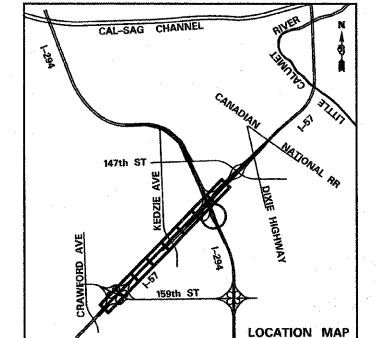

TYLIN INTERNATIONAL	USER NAME =	DESIGNED - DM	REVISED -	STATE OF ILLINOIS DEPARTMENT OF TRANSPORTATION	I-57 AT I-294 INTERCHANGE PROJECT MAINTENANCE OF TRAFFIC - I-294 OUTER PIER WORK ZONE			F.A.I. RTE. 57	SECTION 1414.2B	COUNTY COOK	TOTAL SHEETS 516	SHEET NO. 119
	PLOT SCALE =	DRAWN - DM	REVISED -		SCALE: 1"=50'	SHEET NO. 1 OF 3 SHEETS	STA. 389+00 TO STA. 403+50	CONTRACT NO. 60J27				
	PLOT DATE =	CHECKED - JPM	REVISED -					FED. ROAD DIST. NO. ILLINOIS FED. AID PROJECT				
		DATE - 3/18/2010	REVISED -					ILLINOIS FED. AID PROJECT				