


MATCHLINE STA. 1174+50.00

MATCHLINE STA. 1189+00.00

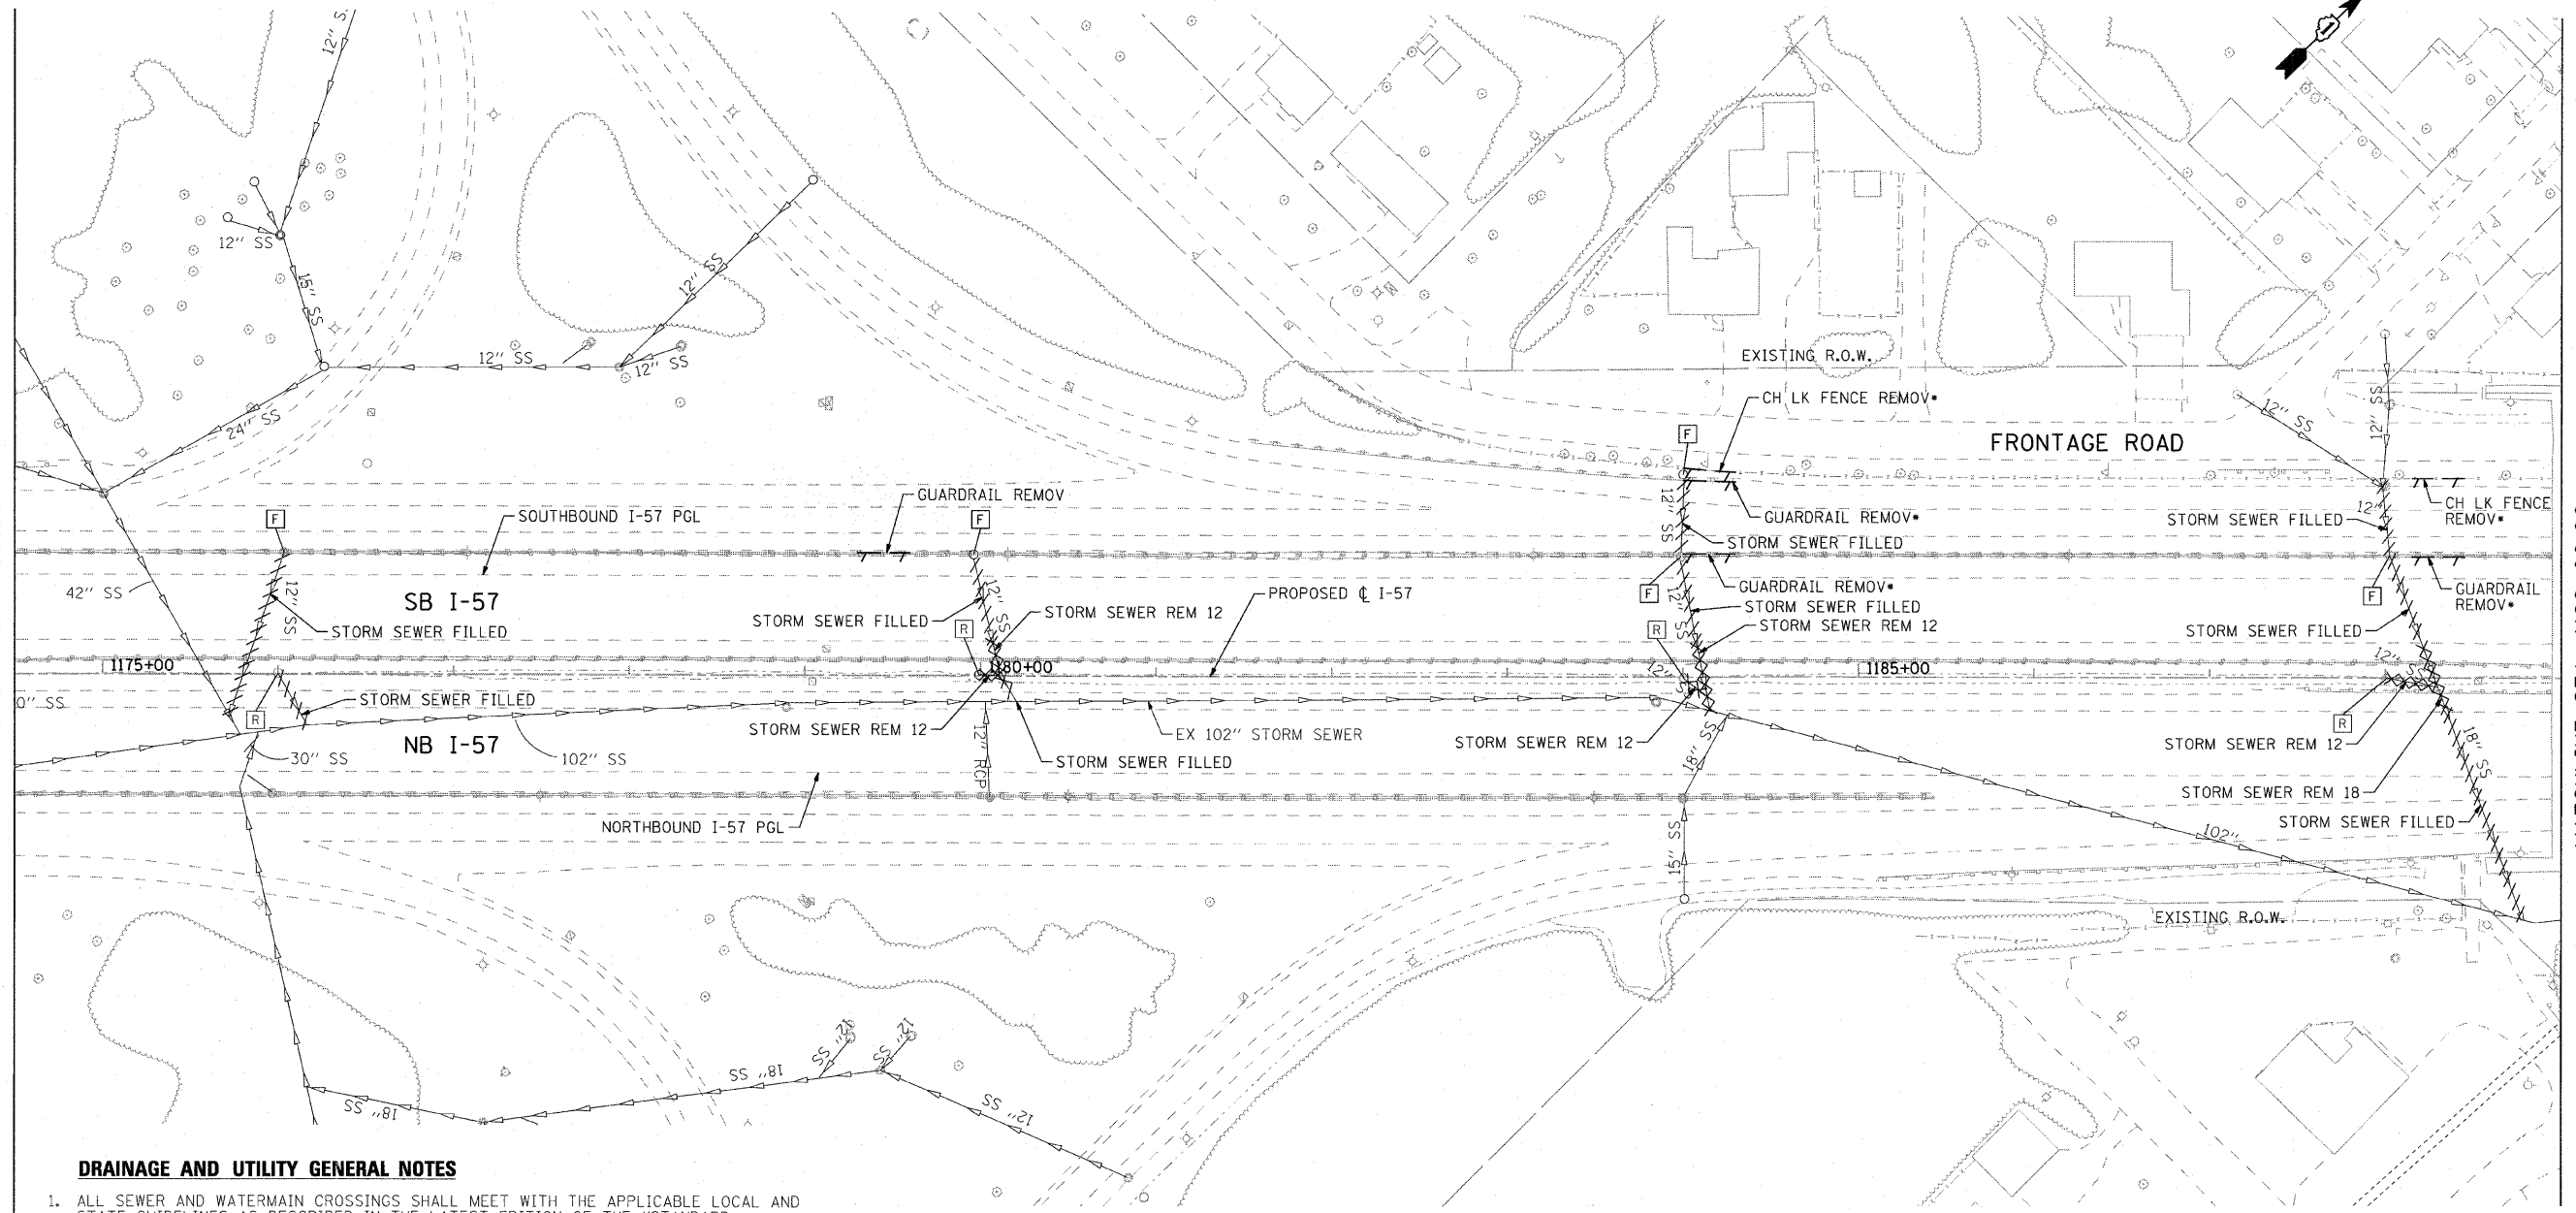


DRAINAGE AND UTILITY GENERAL NOTES

1. ALL SEWER AND WATERMAIN CROSSINGS SHALL MEET WITH THE APPLICABLE LOCAL AND STATE GUIDELINES AS DESCRIBED IN THE LATEST EDITION OF THE "STANDARD SPECIFICATIONS FOR WATER AND SEWER MAIN CONSTRUCTION IN ILLINOIS."
2. THE CONTRACTOR SHALL COORDINATE THE PROPOSED STORM SEWER CONSTRUCTION WITH ALL OTHER UTILITY ADJUSTMENTS AND INSTALLATIONS AS APPROVED BY THE ENGINEER.
3. UNDERGROUND UTILITIES AND DRAINAGE SYSTEMS SHOWN ON THE PLANS ARE BASED ON AVAILABLE SURVEY AND AS-BUILT INFORMATION. THE LOCATION OF UNDERGROUND FACILITIES ARE APPROXIMATE PRIOR TO CONSTRUCTION. THE CONTRACTOR IS REQUIRED TO VERIFY ALL UTILITY LOCATIONS AND DEPTHS.
4. RIM ELEVATIONS ARE ASSUMED TO BE AT THE EDGE OF BARRIER WALL FOR ALL CATCH BASINS ALONG THE WALL. UNLESS OTHERWISE NOTED, ALL STATIONS AND OFFSETS ARE ASSUMED TO BE TO THE CENTER OF THE STRUCTURE. LOCATIONS OF STRUCTURES WILL BE ADJUSTED TO MEET FIELD CONDITIONS.
5. FOR INSTALLATION OF PROPOSED DRAINAGE STRUCTURES IN EXISTING SEWERS A PORTION OF EXISTING PIPE SHALL BE CUT AND REMOVED. THE PROPOSED STRUCTURE SHALL BE PROVIDED WITH ADEQUATE SIZED OPENINGS SUCH THAT THE EXISTING PIPE MAY BE CONNECTED AT ITS EXISTING INVERT ELEVATION. THE COST OF THIS WORK WILL NOT BE PAID FOR SEPARATELY, BUT BE INCLUDED IN THE UNIT PRICE FOR THE TYPE OF PROPOSED DRAINAGE STRUCTURE.
6. REMOVAL OF EXISTING UNDERDRAINS AND HEADWALLS FOR UNDERDRAINS WILL NOT BE PAID FOR SEPARATELY, BUT BE INCLUDED IN THE CONTRACT UNIT COST FOR EARTH EXCAVATION.

LEGEND

- [F] DRAINAGE STRUCTURE TO BE FILLED
- [R] DRAINAGE STRUCTURE TO BE REMOVED
- ITEM TO BE REMOVED
- //// STORM SEWERS TO BE FILLED
- XXXX STORM SEWERS TO BE REMOVED
- SEE EXISTING & PROPOSED ROADWAY PLANS FOR LOCATIONS.

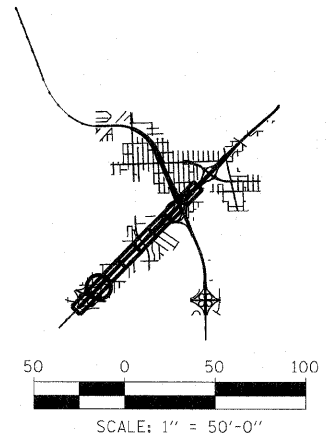

COMPANY NAME: SEC GROUP, INC.
 PROJECT CONTACT: T. HAMILTON
 CLIENT: ILLINOIS DEPARTMENT OF TRANSPORTATION
 DATE PLOTTED: 3/17/2010 10:24:35 AM
 FILE NAME: PL.REM.SHT02.dgn
 PLOT DRIVER: PdfPlotter111.dwt
 PEN TABLE: Standard-Trans.tbl

SEC Group, Inc.
 401 N. First Street
 Suite 100
 Chicago, IL 60610
 Tel: 312.365.1778 Fax: 312.365.1781
 www.secgroupinc.com

USER NAME = JAttana	DESIGNED - J. ATTANASEO	REVISED -
FILE NAME = PL.REM.SHT02.dgn	DRAWN - J. ATTANASEO	REVISED -
PLOT SCALE = 1"=50'	CHECKED - T. HAMILTON	REVISED -
PLOT DATE = 3/17/2010	DATE - 3/17/10	REVISED -

**STATE OF ILLINOIS
DEPARTMENT OF TRANSPORTATION**

**I-294 AT I-57 INTERCHANGE PROJECT
DRAINAGE REMOVAL PLAN - I-57**

SCALE: *SCALE1* SHEET NO. 2 OF 9 SHEETS STA. 1174+50.00 TO STA. 1189+00.00

F.A.I. RTE.	SECTION	COUNTY	TOTAL SHEETS	SHEET NO.
57	1414.2B	COOK	516	129
FED. ROAD DIST. NO.			ILLINOIS FED. AID PROJECT	
			CONTRACT NO. 60J27	