




PLAN	SURVEYED	BY	DATE
NOTE BOOK	PLOTTED		
NO.	DATE		
	BY		
	DATE		

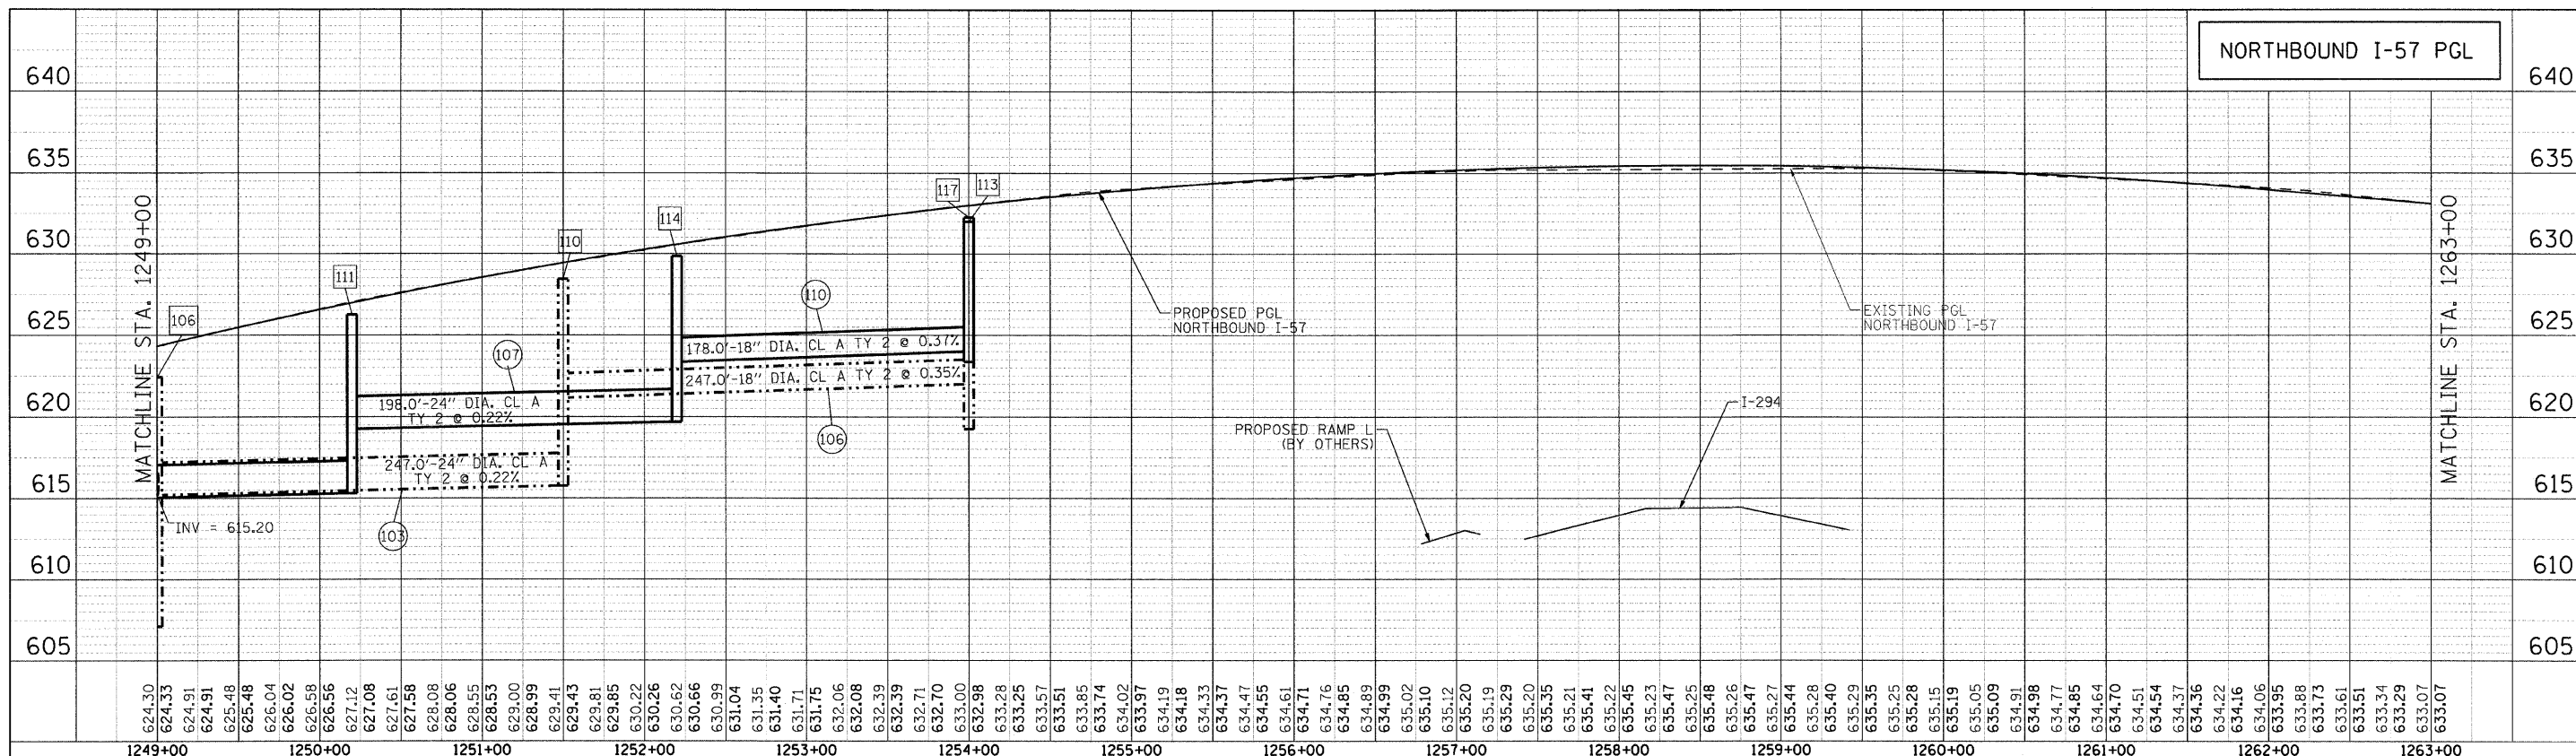

--- PROPOSED STORM SEWER (MEDIAN)
 --- PROPOSED STORM SEWER RIGHT SIDE

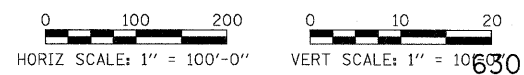

PROFILE	SURVEYED	BY	DATE
NOTE BOOK	PLOTTED		
NO.	DATE		
	BY		
	DATE		

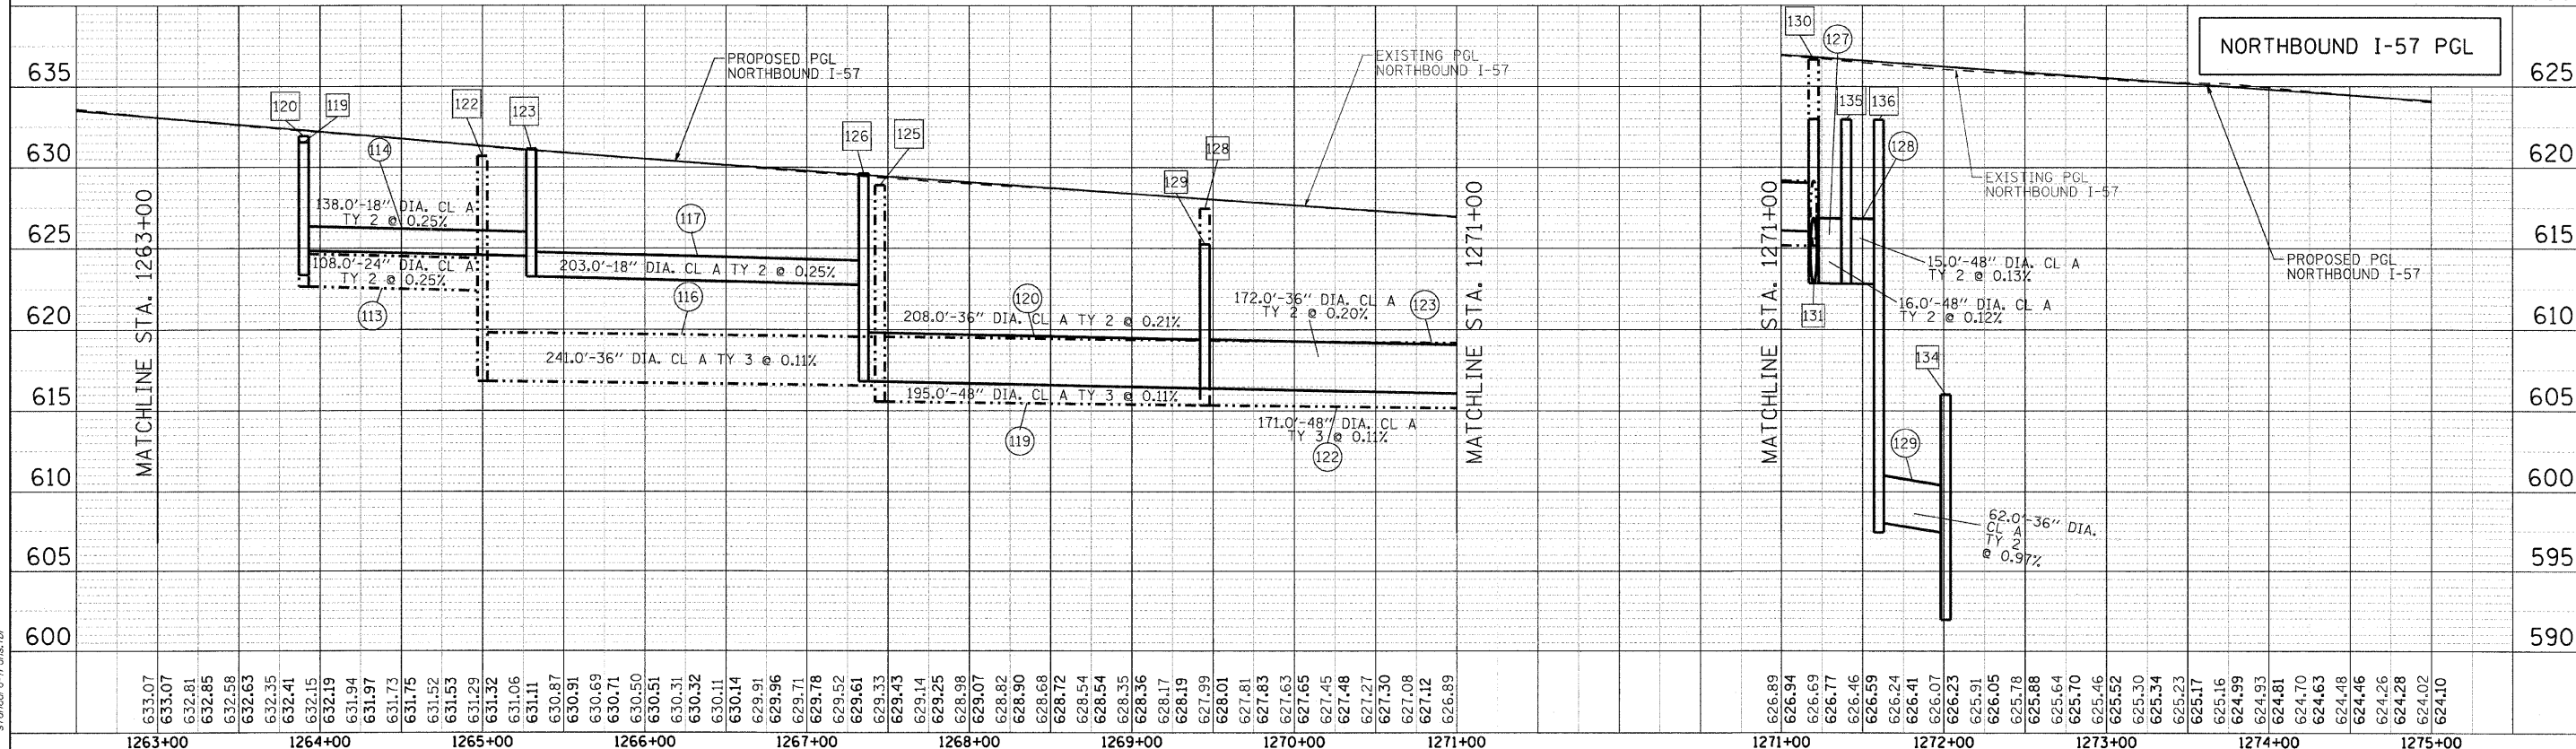

SEC GROUP, INC.
 PROJECT CONTACT: T. HAMILTON
 PROJECT: I-294 AT I-57 INTERCHANGE
 DATE PLOTTED: 4/23/2010 10:04:09 AM
 FILE NAME: PL57NB.prf
 PLOT DRIVER: pdf.plt
 PEN TABLE: standard-trans.tbl

<p>SEC Group, Inc. An HR Group Company 400 N. First Street Maitland, IL 60055-2136 T 815.395.1779 F 815.395.1791 www.secgroupinc.com 480 Henry St., Yorkville, IL - Near Lemont, IL - Chicago, IL</p>	USER NAME = JAttana FILE NAME = PL57NB.prf PLOT SCALE = 1:50 PLOT DATE = 4/23/2010	DESIGNED - A. JAIN DRAWN - J. ATTANASEO CHECKED - T. HAMILTON DATE - 4/23/10	REVISED - 4/29/2010 REVISED - REVISED - REVISED -	STATE OF ILLINOIS DEPARTMENT OF TRANSPORTATION	I-294 AT I-57 INTERCHANGE PROJECT PROPOSED DRAINAGE PROFILE - NB I-57	F.A.I. RTE. 57 SECTION 1414.2B COUNTY COOK TOTAL SHEETS 516 SHEET NO. 149	CONTRACT NO. 60J27 FED. ROAD DIST. NO. ILLINOIS FED. AID PROJECT
	SCALE: 1"=50' SHEET NO. 4 OF 4 SHEETS STA. 1249+00.00 TO STA. 1270+12.69				CONTRACT NO. 60J27		
					ILLINOIS FED. AID PROJECT		
					ILLINOIS FED. AID PROJECT		