




PLAN	SURVEYED	DATE
NOTE BOOK	PLOTTED	
NO.	BY	
	CHECKED	
	BY	
	DATE	

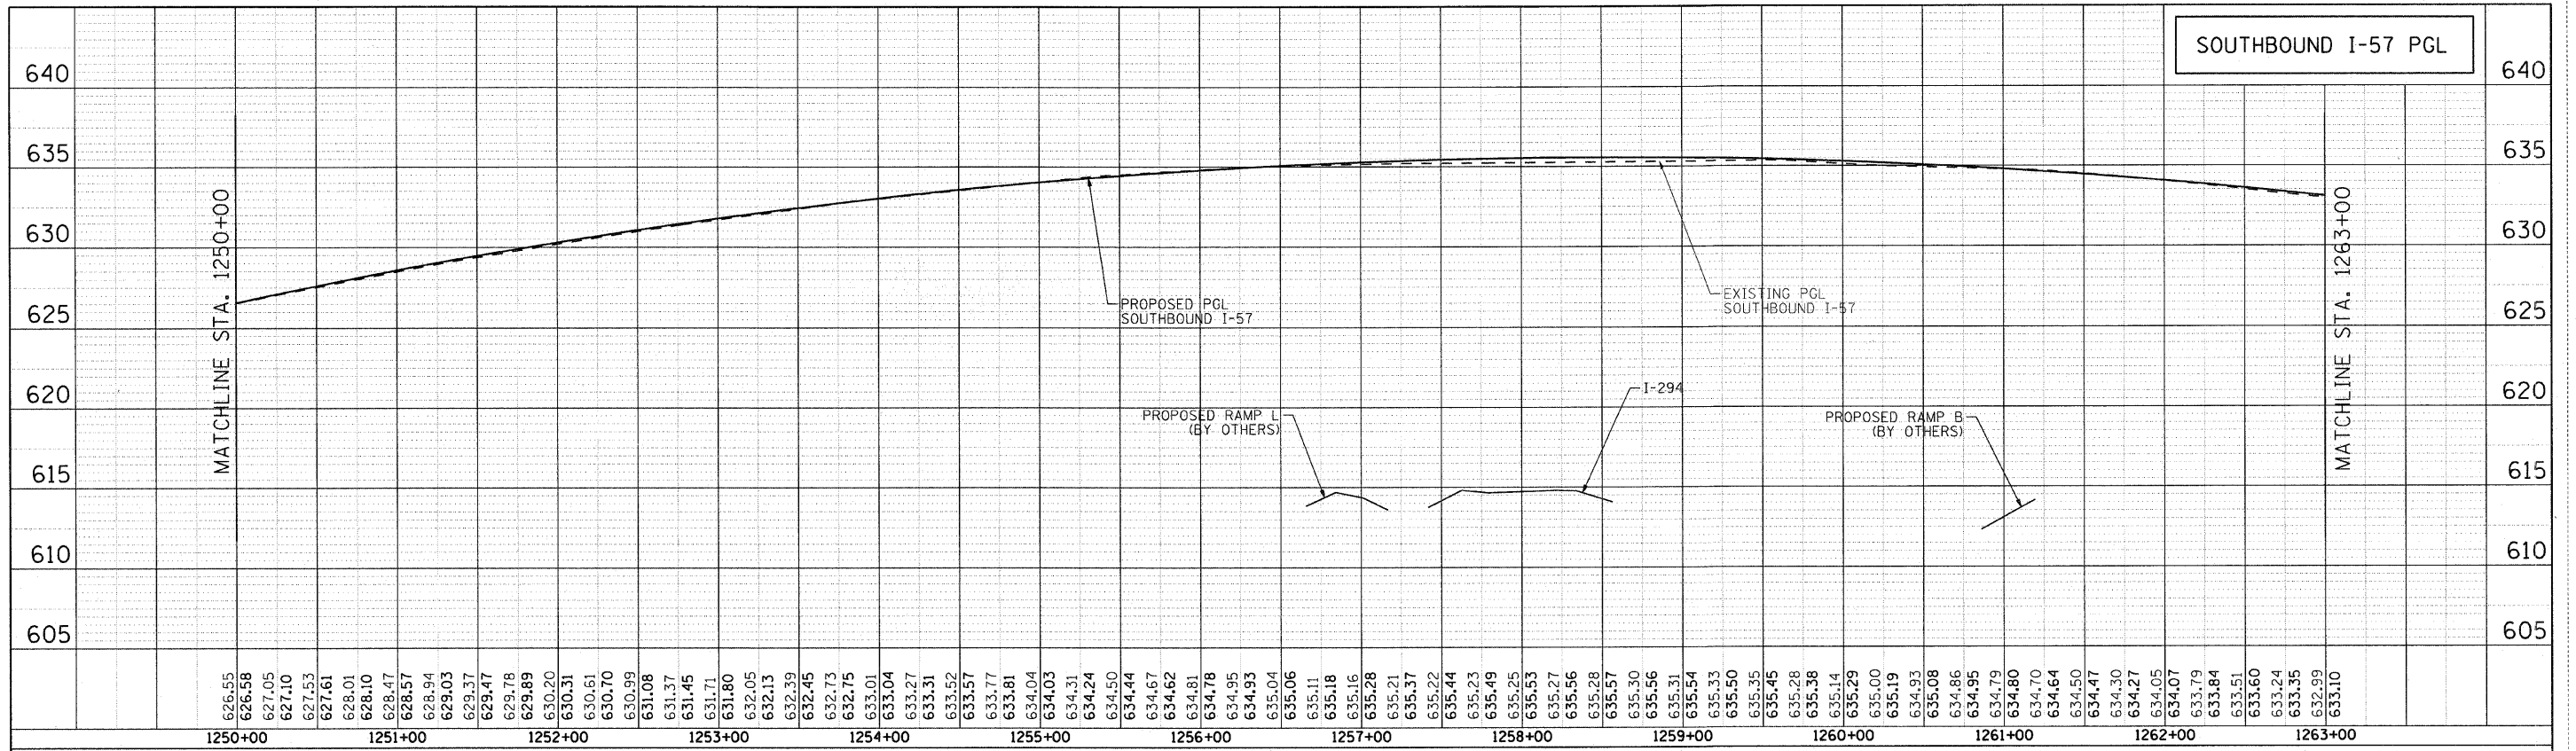

NO PROPOSED DRAINAGE THIS SHEET

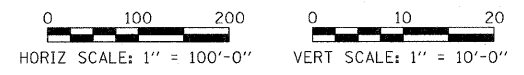

PROFILE	SURVEYED	DATE
NOTE BOOK	PLOTTED	
NO.	BY	
	CHECKED	
	BY	
	DATE	

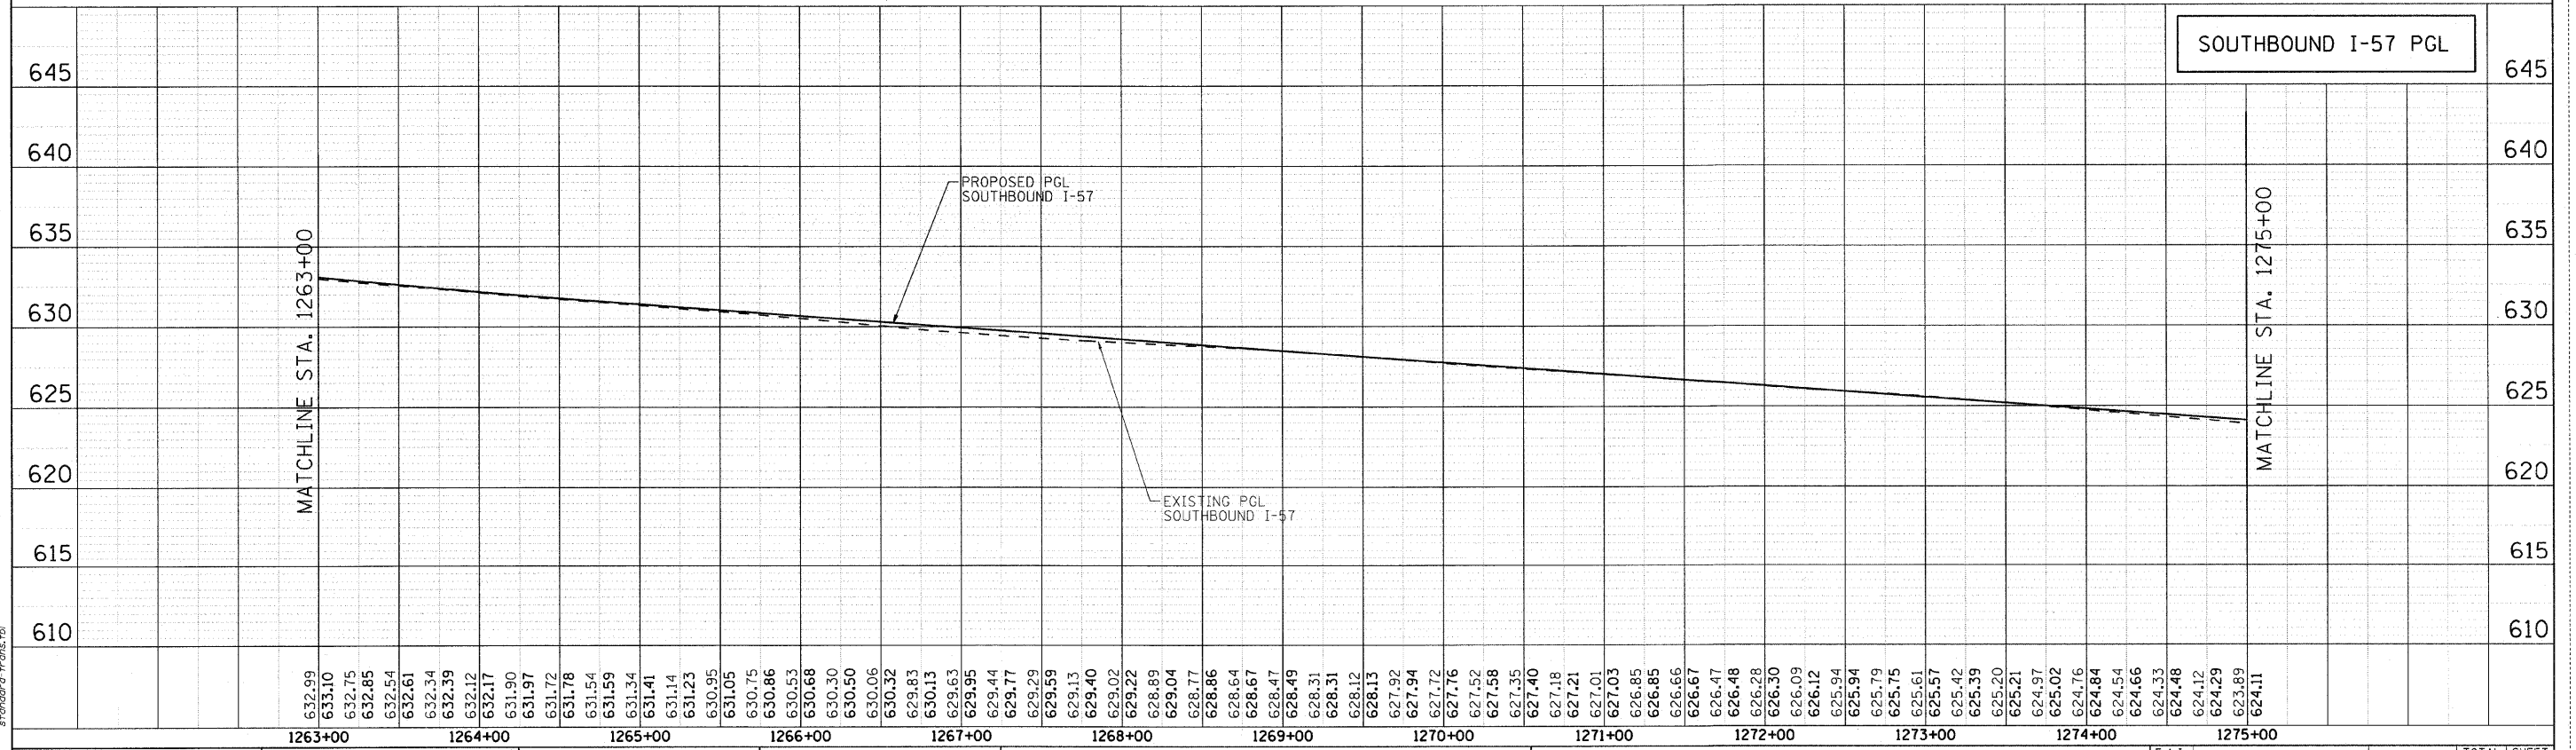

SEC GROUP, INC.
 PROJECT CONTACT: T. HAMILTON
 CLIENT: ILLINOIS DEPARTMENT OF TRANSPORTATION
 FILE NAME: PL157SB.prj
 PLOT DRIVER: pdfplotter
 PEN TABLE: standard-trans.tbl

SEC Group, Inc. <small>As an HR Green Company 421 N. Front Street Maitland, FL 32751-1701 1-813-254-1770 • FAX 1-813-254-1701 www.secgroupinc.com •Atlanta •Houston •New Orleans •Chicago</small>	USER NAME = JAttanaseo FILE NAME = PL157SB.prj PLOT SCALE = 1"=50' PLOT DATE = 3/17/2010	DESIGNED - A. JAIN DRAWN - J. ATTANASEO CHECKED - T. HAMILTON DATE - 3/17/10	REVISED - REVISED - REVISED - REVISED -	STATE OF ILLINOIS DEPARTMENT OF TRANSPORTATION	I-294 AT I-57 INTERCHANGE PROJECT PROPOSED DRAINAGE PROFILE - SB I-57	SCALE: \$SCALE!\$ SHEET NO. 4 OF 4 SHEETS STA. 1250+00.00 TO STA. 1270+85.24	F.A.I. RTE. 57 SECTION 1414.2B COUNTY COOK CONTRACT NO. 60J27	TOTAL SHEETS 516 SHEET NO. 153
---	---	---	--	---	--	--	--	-----------------------------------