


P:\602540157-294\road\elec\PI.PR.TCS_SHT08A.dgn 7/29/2010 7:49:34 AM

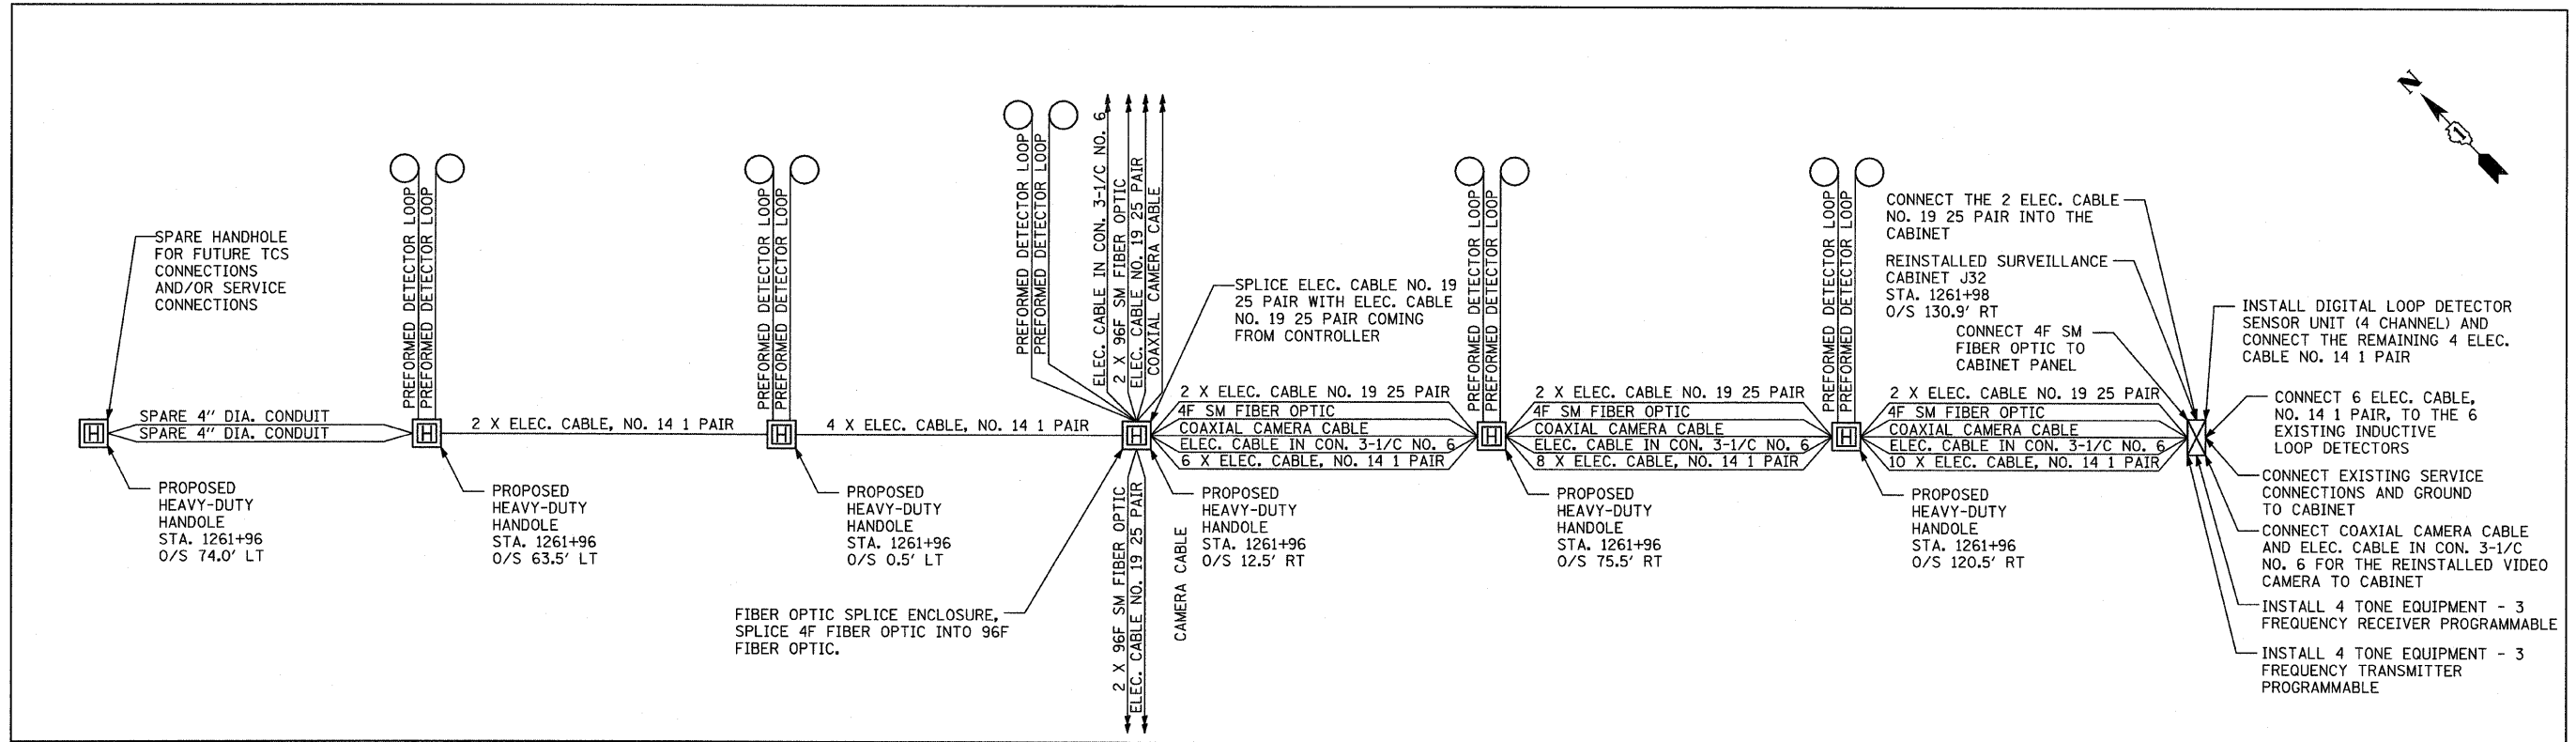

WIRING DIAGRAM TO REINSTALLED CABINET J32

TYLIN INTERNATIONAL	USER NAME =	DESIGNED - JDF	REVISED - 4/29/2010	STATE OF ILLINOIS DEPARTMENT OF TRANSPORTATION	I-57 AT I-294 INTERCHANGE PROJECT PROPOSED TRAFFIC SURVEILLANCE DETAILS		F.A.I. RTE. =	SECTION	COUNTY	TOTAL SHEETS	SHEET NO.
	PLOT SCALE =	DRAWN - CAC	REVISED -		57	1414.2B	COOK	516	237		
	PLOT DATE =	CHECKED - DAJ	REVISED -		CONTRACT NO. 60J27						
DATE - 3/18/2010				SCALE: NONE		SHEET NO. 1 OF 1 SHEET	STA. TO STA.	FED. ROAD DIST. NO. ILLINOIS FED. AID PROJECT			