
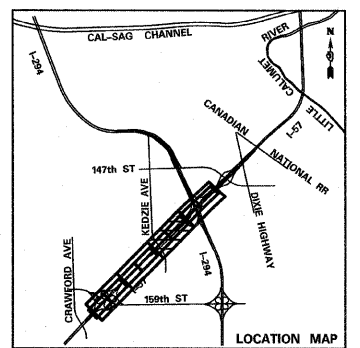


- LEGEND:**
- ↓ EXISTING GROUND MOUNTED SIGN
  - ⌋ EXISTING OVERHEAD TRUSS MOUNTED SIGN
  - ⌋ EXISTING OVERHEAD SIGN STRUCTURE-BRIDGE MOUNTED
  - ⌋ EXISTING OVERHEAD CANTILEVER MOUNTED SIGN
  - ↓ PROPOSED GROUND MOUNTED SIGN
  - ⌋ PROPOSED OVERHEAD SIGN STRUCTURE - TRUSS
  - ▨ CONSTRUCTION ZONE
  - ◊ EXISTING SIGN
  - ◊ EXISTING SIGN TO BE RELOCATED
  - ◊ RELOCATED SIGN
  - ▭ PROPOSED OVERLAY

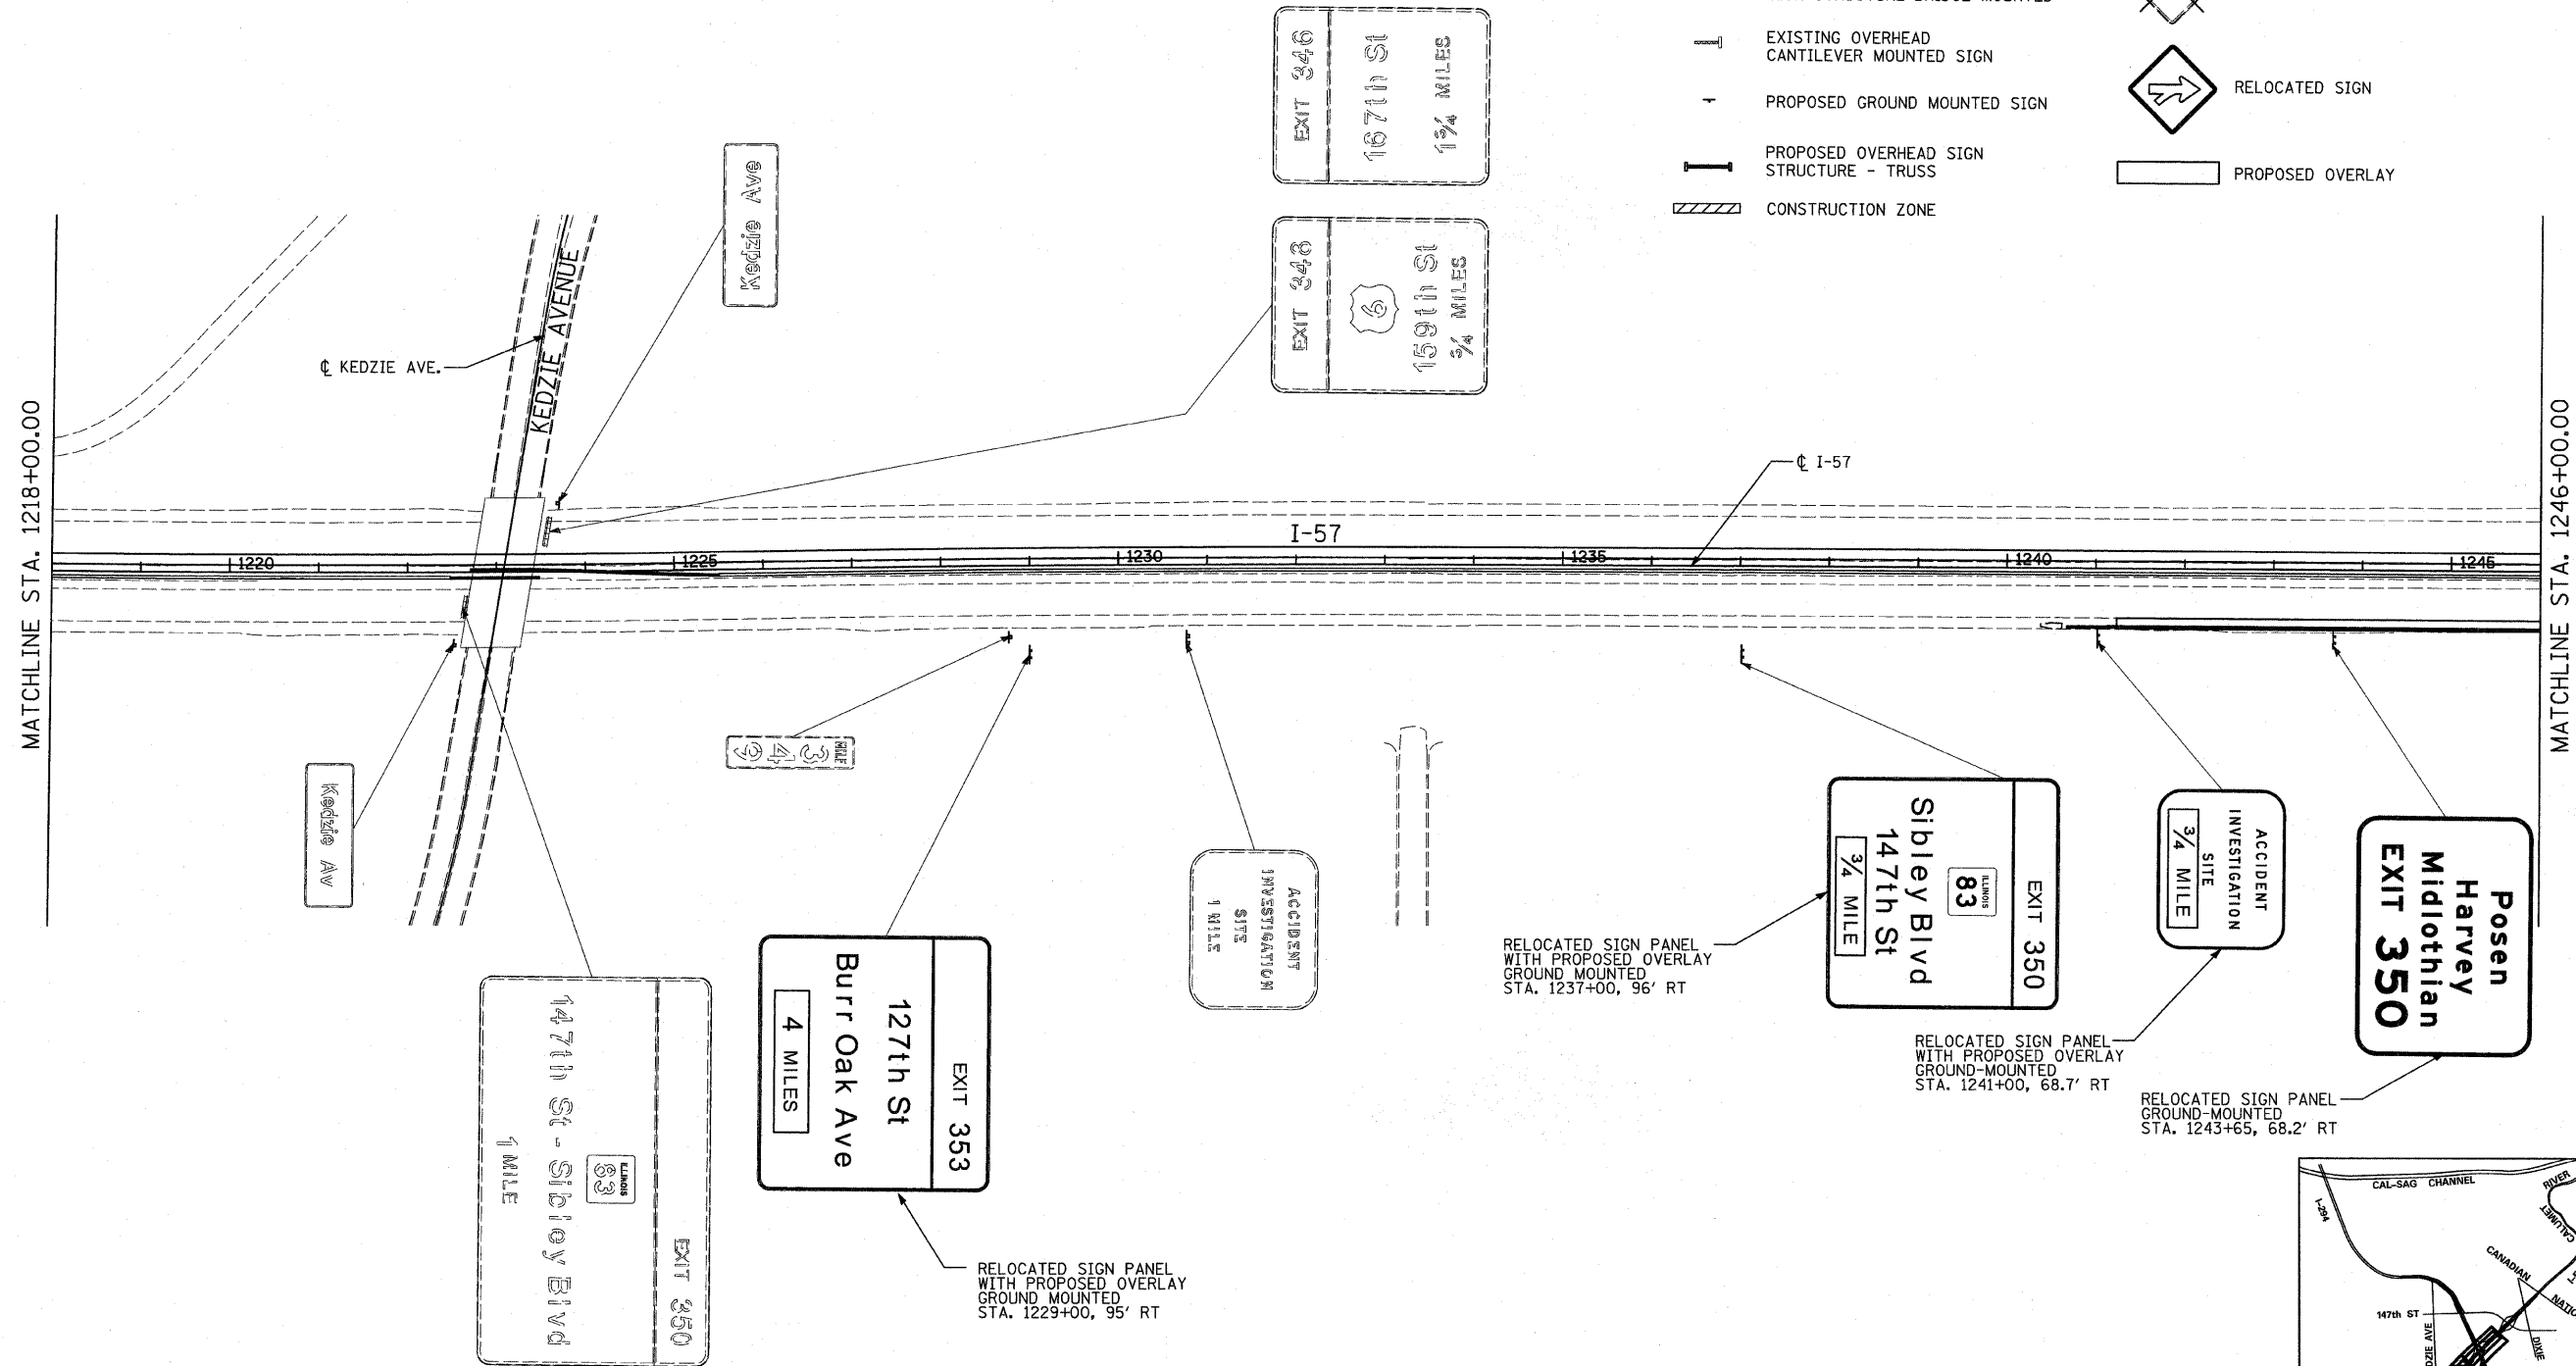

**TYLIN INTERNATIONAL**

USER NAME =	DESIGNED - DM	REVISED -
PLOT SCALE =	DRAWN - DM	REVISED -
PLOT DATE =	CHECKED - JPM	REVISED -
	DATE - 3/18/2010	REVISED -

**STATE OF ILLINOIS  
DEPARTMENT OF TRANSPORTATION**

**I-57 AT I-294 INTERCHANGE PROJECT  
SIGNING PLAN**

SCALE: 1"=100'    SHEET NO. 3 OF 4 SHEETS    STA. 1218+00 TO STA. 1246+00

F.A.I. RTE. 57	SECTION 1414.2B	COUNTY COOK	TOTAL SHEETS 516	SHEET NO. 242
FED. ROAD DIST. NO. ILLINOIS			CONTRACT NO. 60J27	