

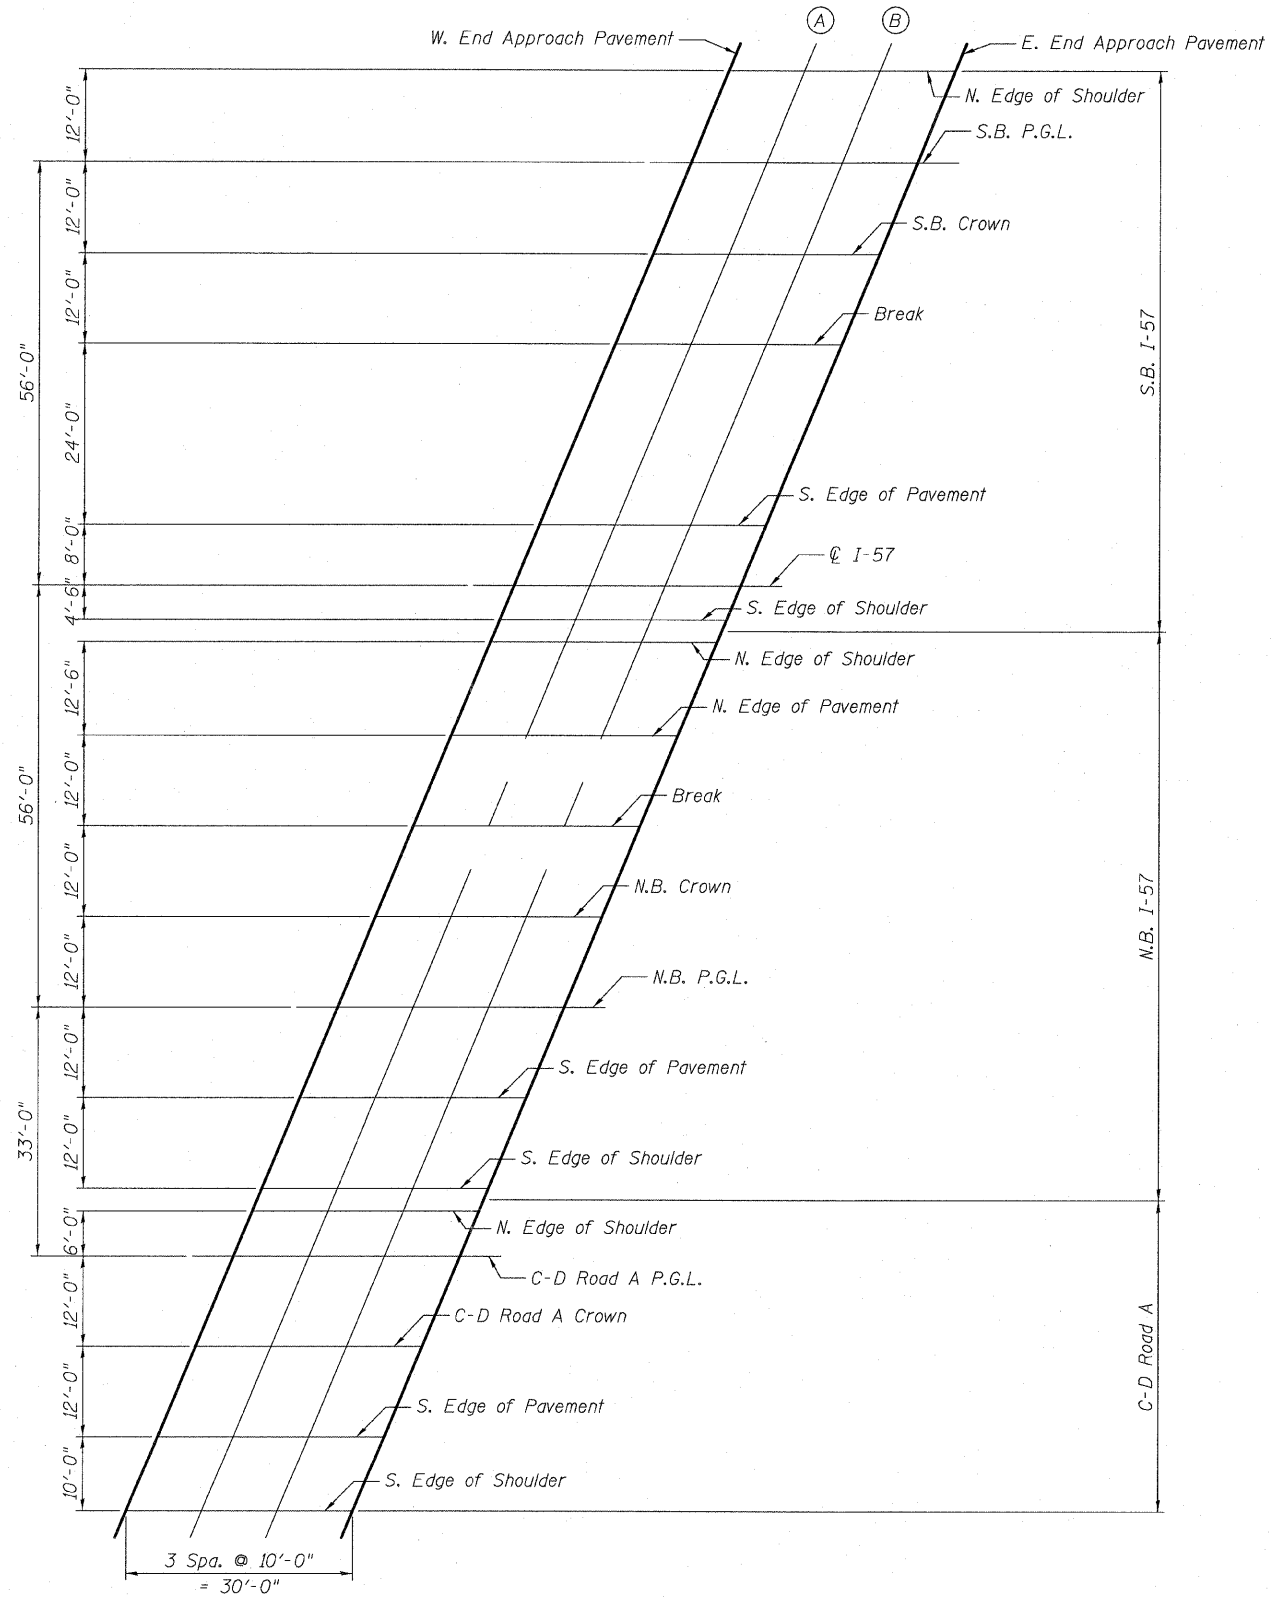


STATE OF ILLINOIS  
DEPARTMENT OF TRANSPORTATION

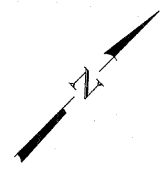

**PLAN**  
West Approach

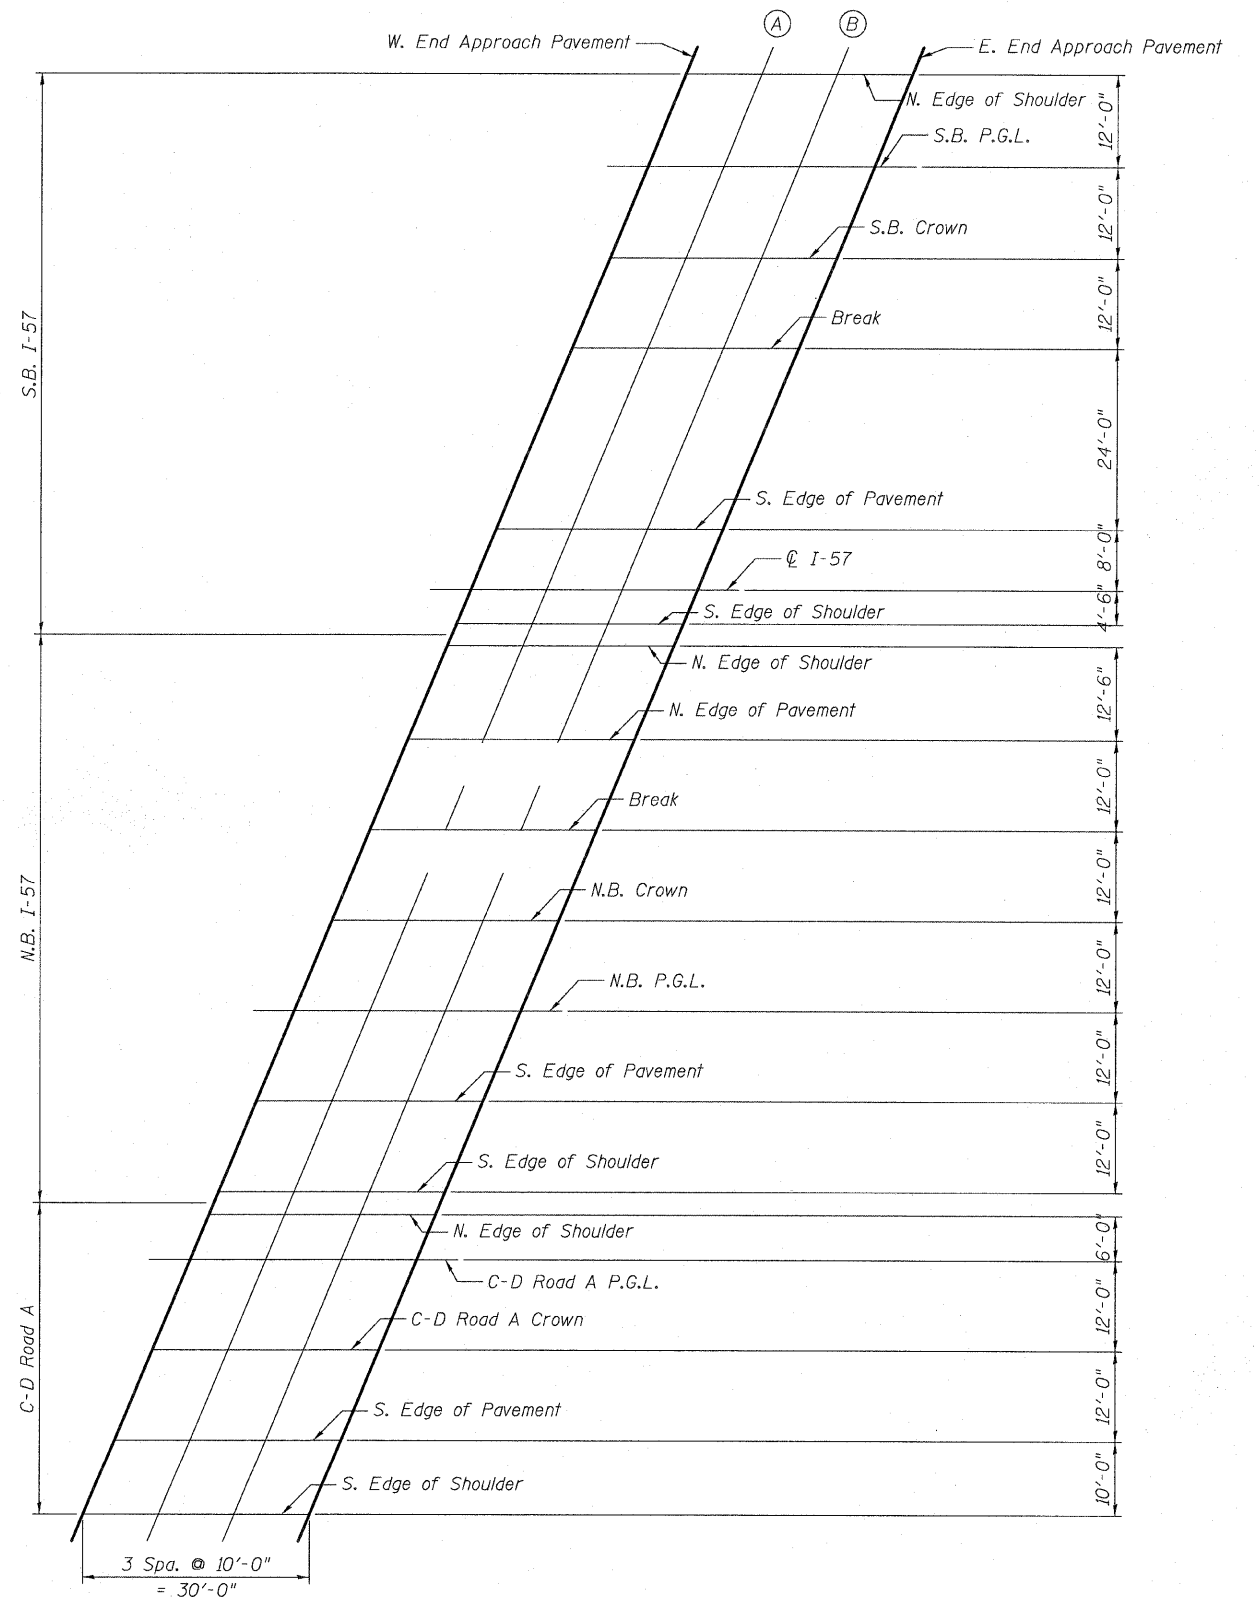

**PLAN**  
East Approach

**TOP OF APPROACH SLAB ELEVATIONS-LAYOUT**  
**STRUCTURE NO. 016-1251**

**TYLIN INTERNATIONAL**

DESIGNED - PK	REVISIONS	
	NAME	DATE
CHECKED - SP,		
DRAWN - PK		
CHECKED - SP,PDF		
DATE - 03/18/10		

SHEET NO. 15	F.A.I. RTE.	SECTION	COUNTY	TOTAL SHEETS	SHEET NO.
	57	1414.2B	COOK	516	260
68 SHEETS	CONTRACT NO. 60J27				
FED. ROAD DIST. NO. 1		ILLINOIS	FED. AID PROJECT		

P:\60254\016-1251\STRUCTURAL\I-57\_OVER\_1294\0161251-60J27-015-TOPAS-ELEV\_LAYOUT.dwg

3/17/2010