




STATE OF ILLINOIS
DEPARTMENT OF TRANSPORTATION

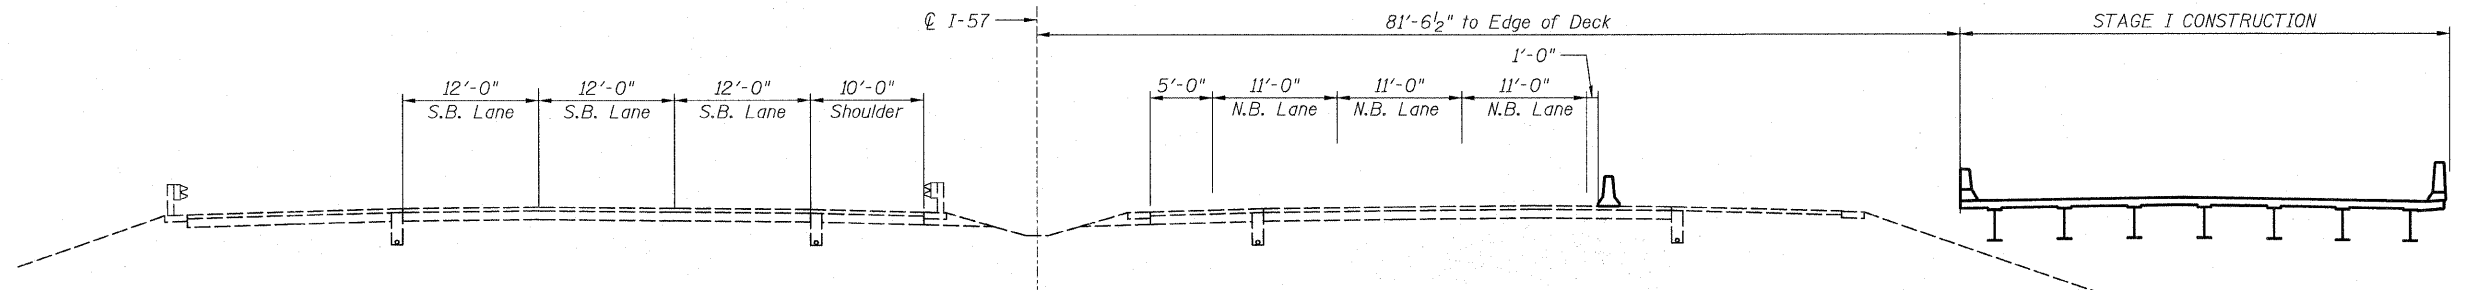

STAGE I CONSTRUCTION
(LOOKING EAST)

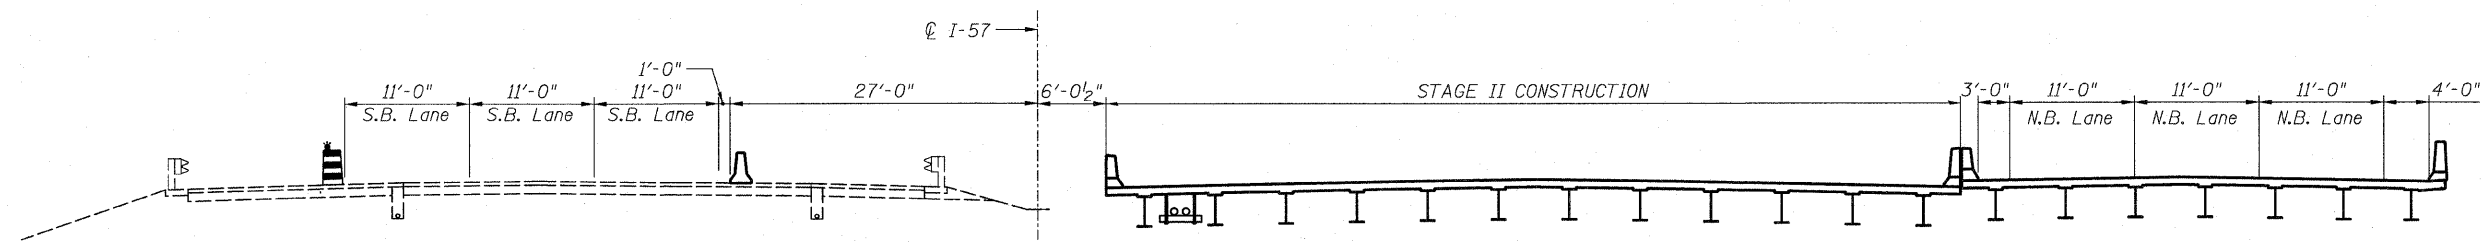

STAGE II CONSTRUCTION
(LOOKING EAST)

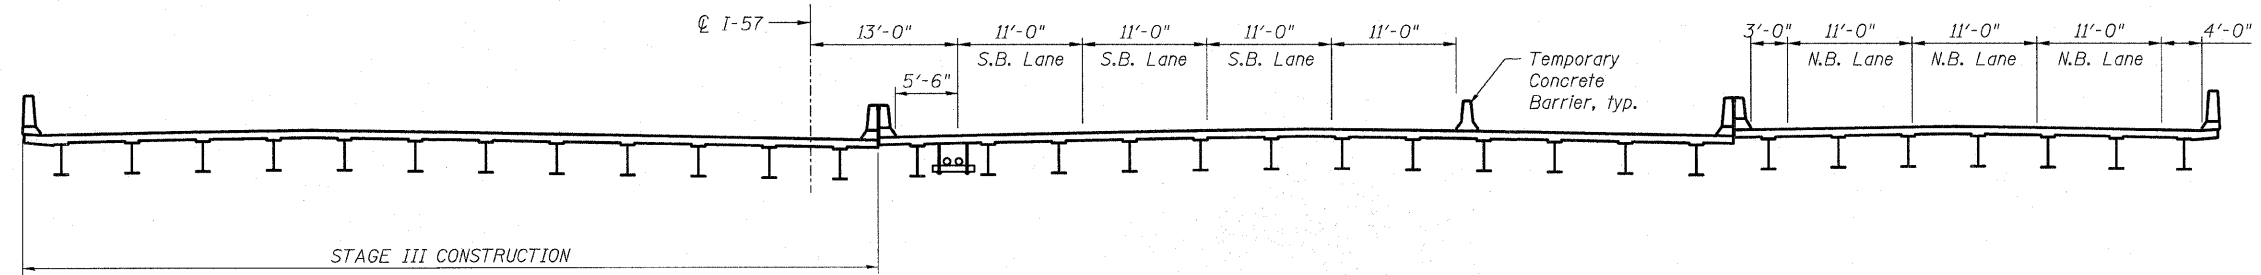

STAGE III CONSTRUCTION
(LOOKING EAST)

STAGE CONSTRUCTION
STRUCTURE NO. 016-1252

TYLIN INTERNATIONAL

DESIGNED -	DY	REVISIONS	
CHECKED -	AD,LS	NAME	DATE
DRAWN -	DY,EI		
CHECKED -	LS,SP,PDF		
DATE -	03/18/10		

SHEET NO. 3 62 SHEETS	F.A.I RTE.	SECTION	COUNTY	TOTAL SHEETS	SHEET NO.
	57	1414.2B	COOK	516	316
			CONTRACT NO. 60J27		
FED. ROAD DIST. NO. 1 ILLINOIS FED. AID PROJECT					

P:\602540157-294\STRUCTURAL\I-57 OVER RAMP B\Final submittal_03-17-2010\Final submittal_03172010\0161252-60J27-003-STAGE_CONST.dgn 9:53:36 AM 3/18/2010