
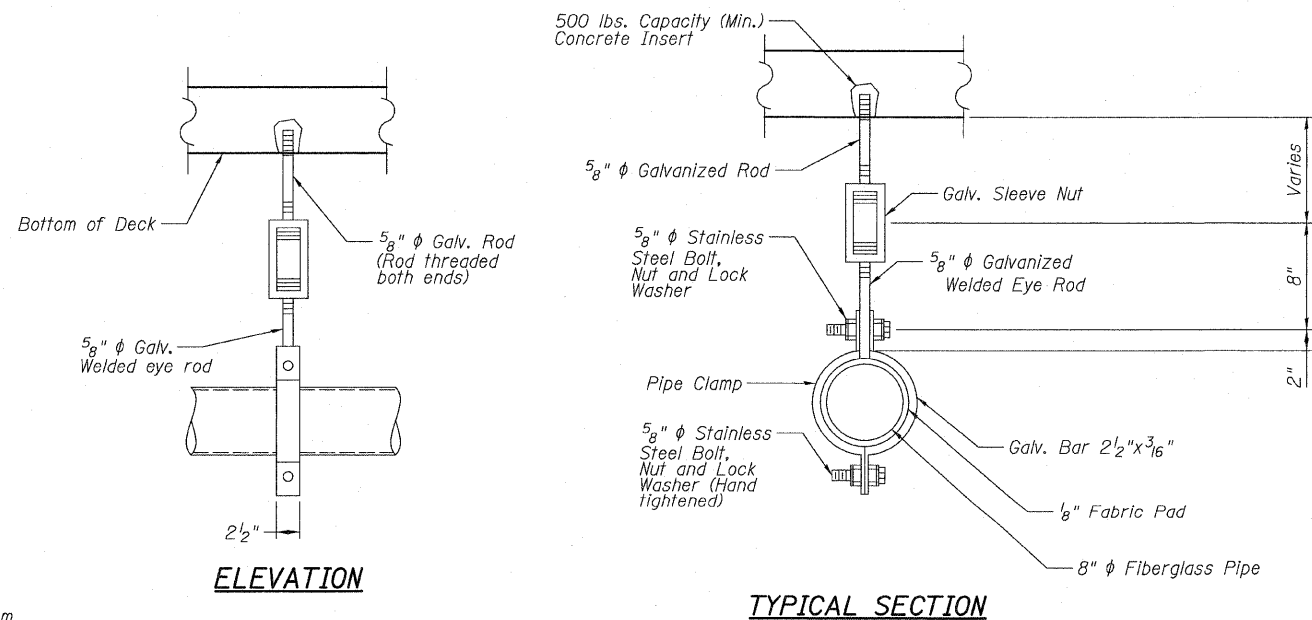


STATE OF ILLINOIS
DEPARTMENT OF TRANSPORTATION

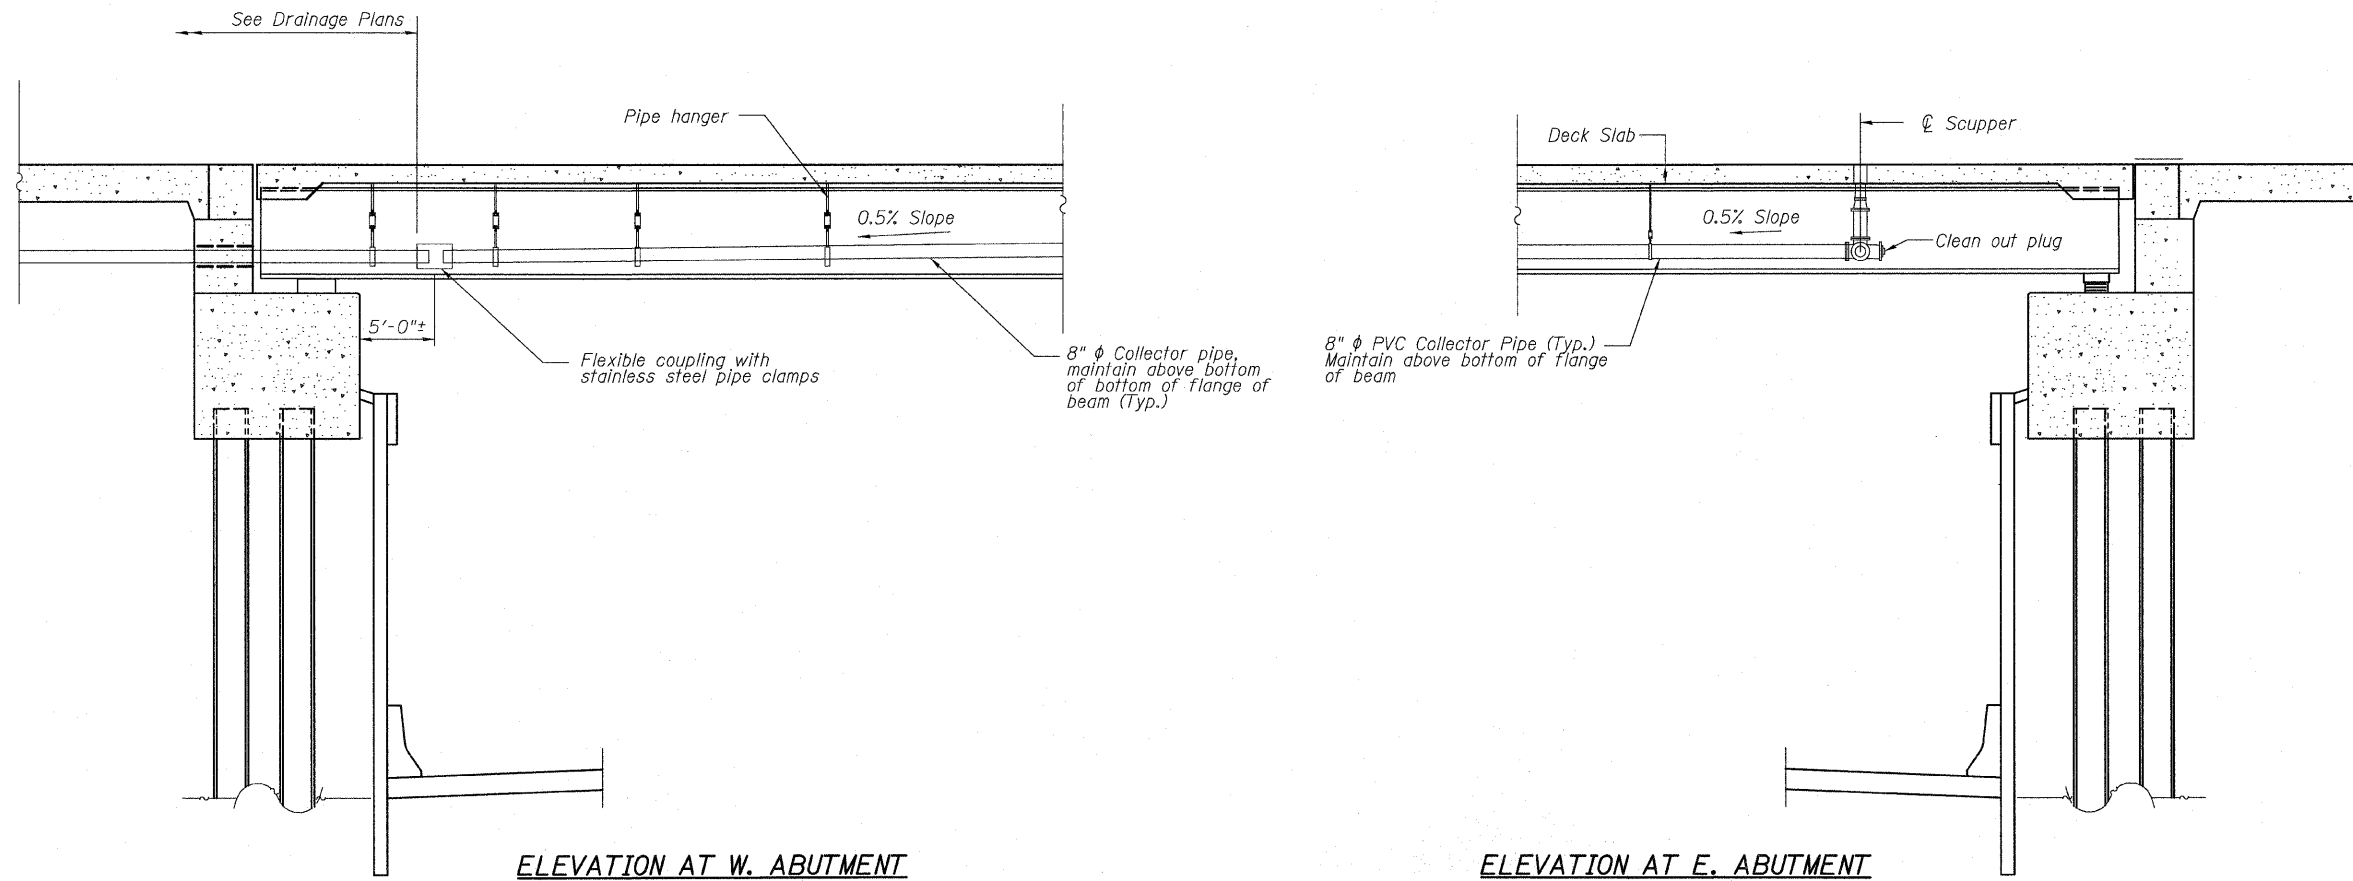

- NOTES:**
1. See sheets 17 thru 19 for location of scuppers.
 2. See special provisions for additional information.
 3. Contractor to provide shop drawings for drainage system.

PIPE HANGER DETAIL

DRAINAGE DETAILS
S.N. 016-1252

TYLIN INTERNATIONAL

	DESIGNED - DY	REVISIONS	
		NAME	DATE
CHECKED - AD,LS			
DRAWN - DY,EI			
CHECKED - LS,SP,PDF			
DATE - 03/18/10			

SHEET NO. 37	F.A.I. RTE.	SECTION	COUNTY	TOTAL SHEETS	SHEET NO.
	57	1414.2B	COOK	516	350
62 SHEETS	CONTRACT NO. 60J27				
FED. ROAD DIST. NO. 1 ILLINOIS FED. AID PROJECT					

P:\602540157-2941\STRUCTURAL\1-57 OVER RAMP.B\Final submittal_03-17-2010\Final submittal_03172010\0161251-60J27-037-DRN.DTL.dgn 9:54:32 AM 3/18/2010