


DATE	
BY	
SURVEYED	
PLOTTED	
NOTE BOOK	
AREAS CHECKED	
NO.	

DATE	
BY	
SURVEYED	
PLOTTED	
NOTE BOOK	
AREAS CHECKED	
NO.	

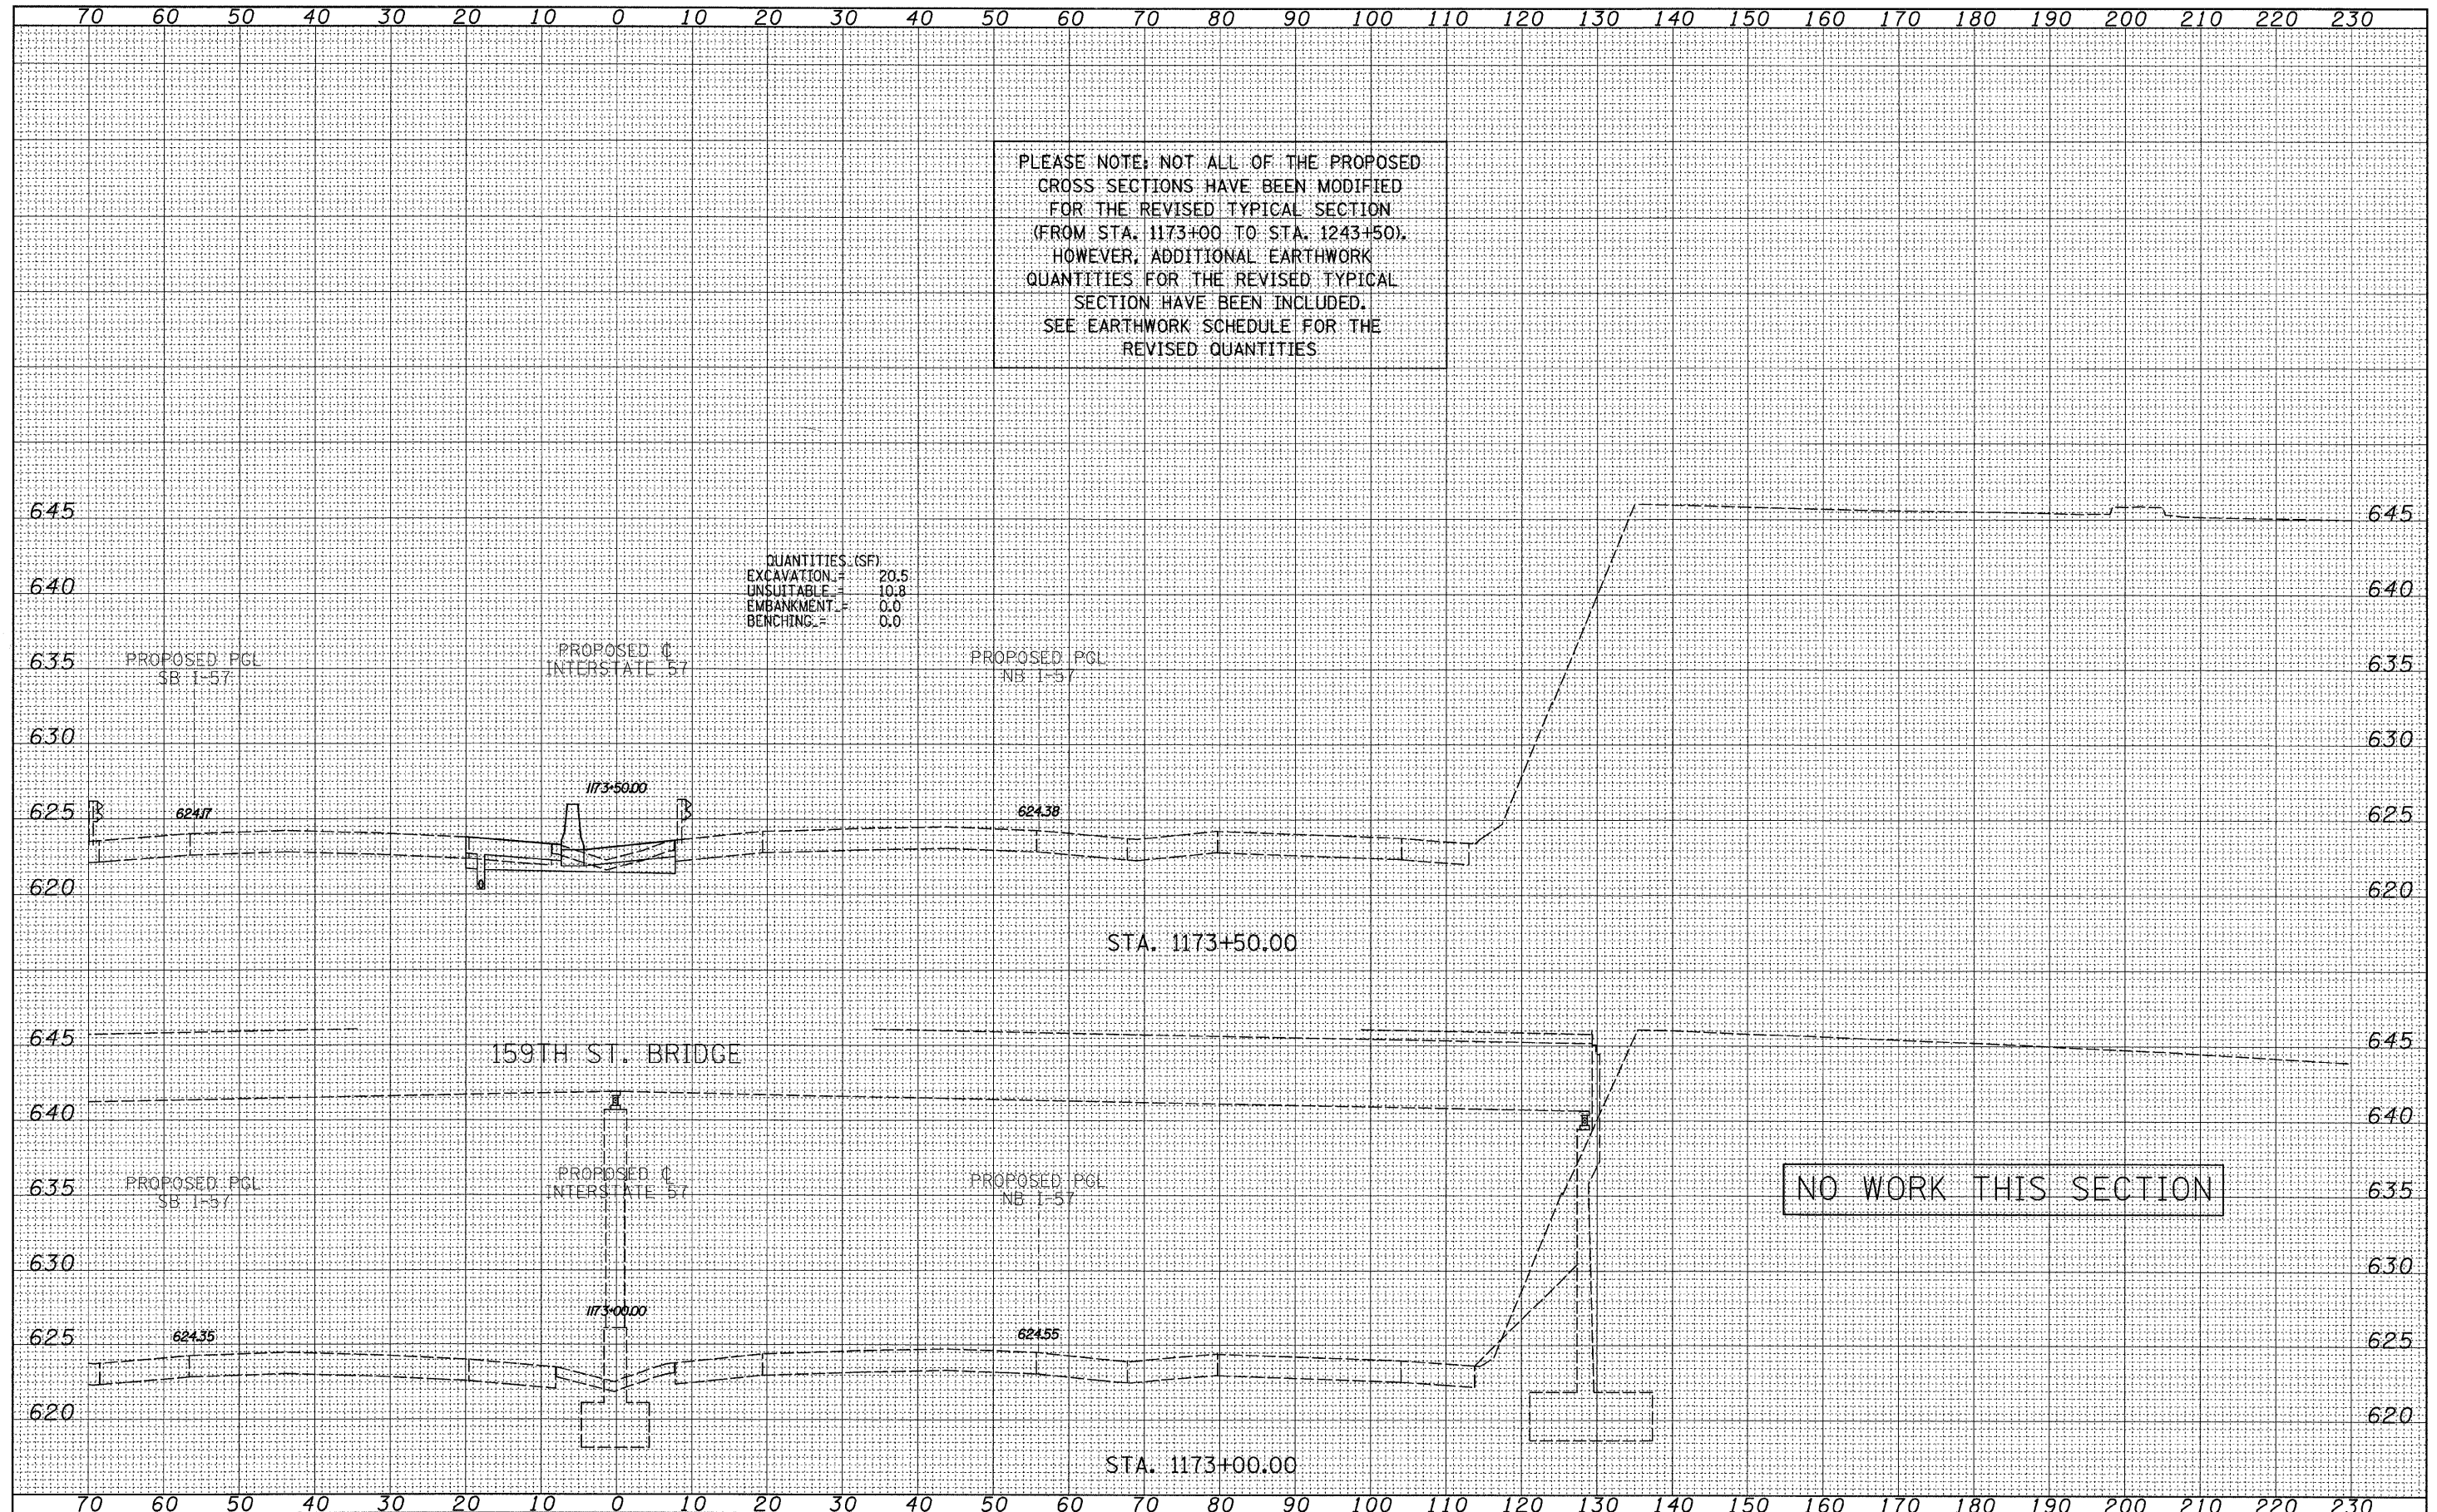

PLEASE NOTE: NOT ALL OF THE PROPOSED CROSS SECTIONS HAVE BEEN MODIFIED FOR THE REVISED TYPICAL SECTION (FROM STA. 1173+00 TO STA. 1243+50). HOWEVER, ADDITIONAL EARTHWORK QUANTITIES FOR THE REVISED TYPICAL SECTION HAVE BEEN INCLUDED. SEE EARTHWORK SCHEDULE FOR THE REVISED QUANTITIES

TYLIN INTERNATIONAL	USER NAME =	DESIGNED - JDF	REVISED - 4/29/2010	STATE OF ILLINOIS DEPARTMENT OF TRANSPORTATION	I-57 AT I-294 INTERCHANGE PROJECT		F.A.I. RTE.	SECTION	COUNTY	TOTAL SHEETS	SHEET NO.
	PLLOT SCALE =	DRAWN - JDF	REVISED -		SCALE: 1" = 10' V	SHEET NO.	OF SHEETS	57	1414.2B	COOK	516
PLLOT DATE =	DATE - 3/18/2010	CHECKED - JPM	REVISED -	STA. 1173+00.00 TO STA. 1173+50.00	CONTRACT NO. 60J27		FED. ROAD DIST. NO. ILLINOIS FED. AID PROJECT				

P:\602540\57-294\Road\PI.157 BR\PI.157XS_SHT_R.dgn