


FINAL SURVEY	SURVEYED	DATE
NOTE BOOK	PLOTTED	BY
NO.	REVISION	
	AREAS CHECKED	

ORIGINAL SURVEY	SURVEYED	DATE
NOTE BOOK	PLOTTED	BY
NO.	REVISION	
	AREAS CHECKED	

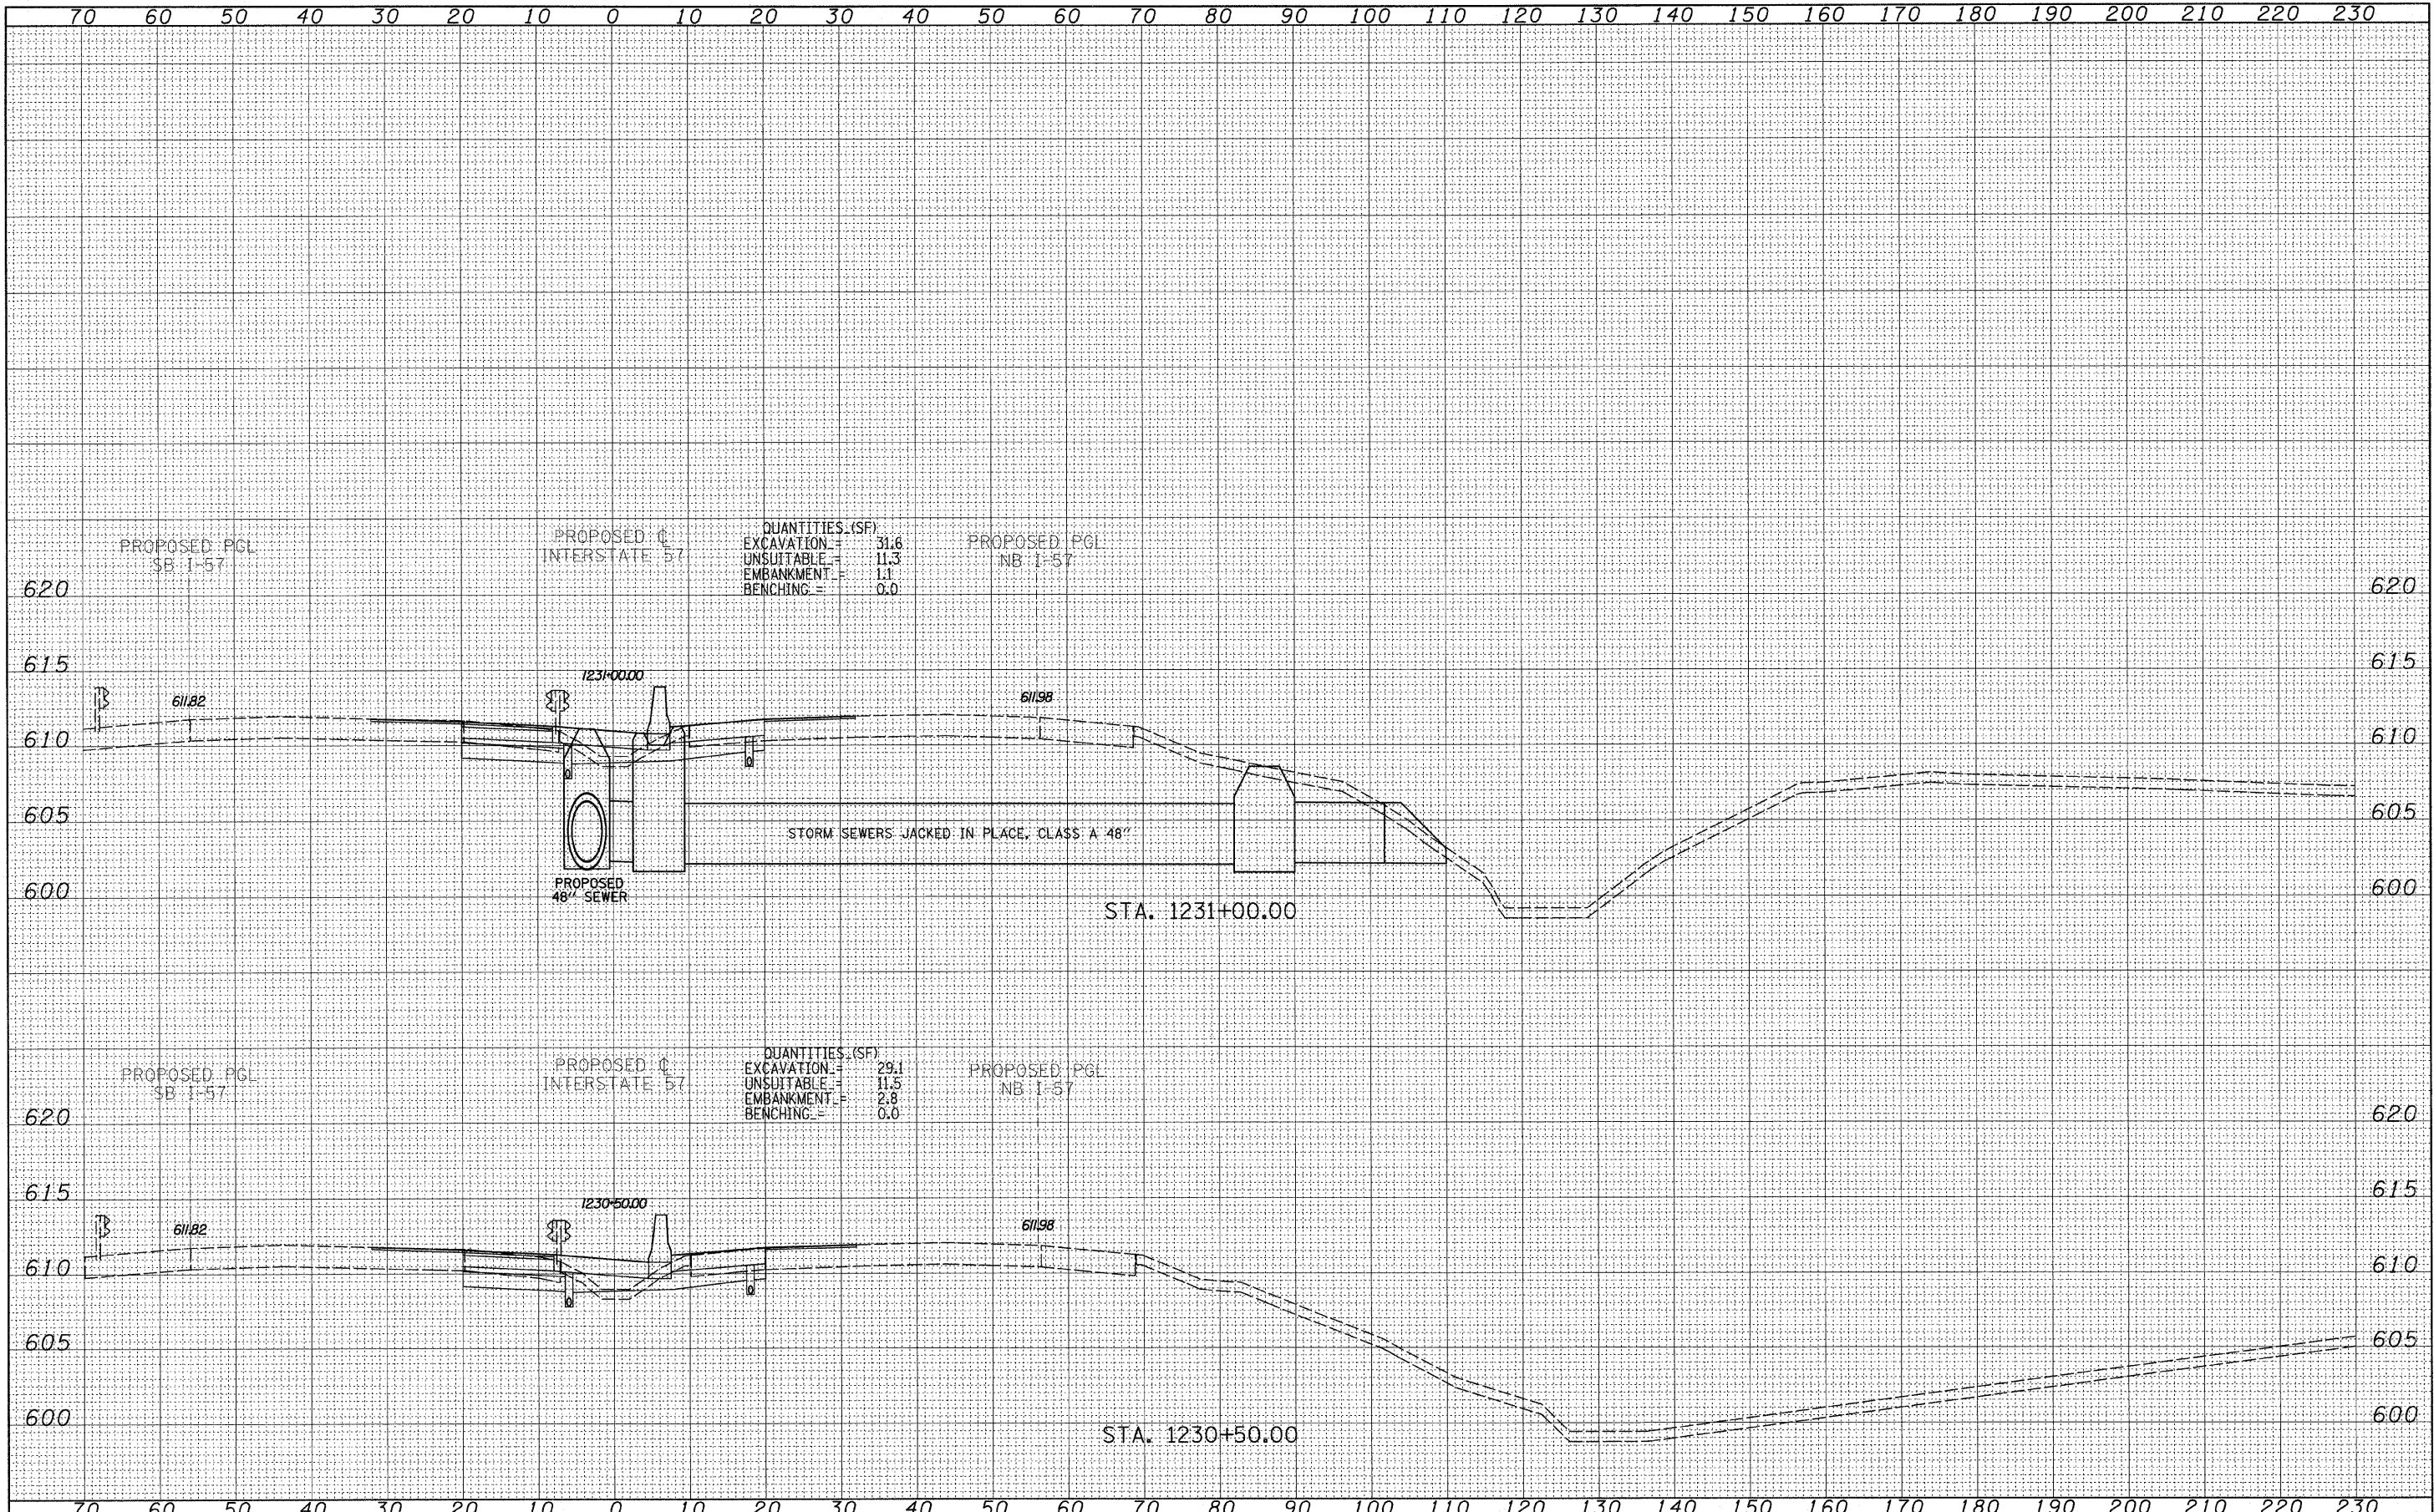

QUANTITIES (SF)
 EXCAVATION = 31.6
 UNSUITABLE = 11.3
 EMBANKMENT = 1.1
 BENCHING = 0.0

QUANTITIES (SF)
 EXCAVATION = 29.1
 UNSUITABLE = 11.5
 EMBANKMENT = 2.8
 BENCHING = 0.0

STATE OF ILLINOIS
 DEPARTMENT OF TRANSPORTATION

I-57 AT I-294 INTERCHANGE PROJECT
 PROPOSED I-57 CROSS SECTIONS

USER NAME =	DESIGNED - JDF	REVISED -
PLOT SCALE =	DRAWN - JDF	REVISED -
PLOT DATE =	CHECKED - JPM	REVISED -
	DATE - 3/18/2010	REVISED -

SCALE: 1" = 10' H 1" = 5' V	SHEET NO. OF SHEETS	STA. 1230+50.00 TO STA. 1231+00.00	F.A.I. RTE. 57	SECTION 1414.2B	COUNTY COOK	TOTAL SHEETS 516	SHEET NO. 467
--------------------------------	---------------------	------------------------------------	----------------	-----------------	-------------	------------------	---------------