



#### GENERAL NOTES

1. UTILIZING STANDARD IDOT TEMPORARY LANE CLOSURES WITH FLAG MEN, REMOVE TEMPORARY SIGNALS, REMOVE TEMPORARY LANE MARKINGS FROM STAGE 1 AND RELOCATE TEMPORARY CONCRETE BARRIERS FOR STAGE 2.
2. INSTALL TEMPORARY LANE MARKINGS FOR TWO 12'-0" LANES (ONE WEST BOUND, ONE EASTBOUND).
3. REVISE CONSTRUCTION SIGNING PER STANDARDS.
4. COMPLETE STAGE 2 CONSTRUCTION ON BRIDGE AND BRIDGE APPROACHES.
5. UTILIZING STANDARD IDOT TEMPORARY LANE CLOSURES WITH FLAG MEN, REMOVE TEMPORARY LANE MARKINGS FOR STAGE 2, REMOVE TEMPORARY CONCRETE BARRIERS AND INSTALL PERMANENT LANE MARKINGS.
6. TEMPORARY LANE CLOSURES MAY NOT COMMENCE UNTIL 8:30 A.M. AND MUST BE COMPLETED BY 4:30 P.M. DURING NORMAL MONDAY THROUGH FRIDAY WORK WEEKS.
7. THE CONTRACTOR SHALL REQUEST AT LEAST TWO WEEKS IN ADVANCE HIS REQUEST TO WORK WEEKENDS. ADDITIONAL MOT MAY BE REQUIRED FOR WEEKENDS.
8. THE EXISTING GARVEL DRIVEWAY IS TO BE TEMPORARILY RELOCATED FOR STAGE 2 CONSTRUCTION WITH EMBANKMENT AND AGGREGATE. THE DRIVEWAY IS TO BE RETURNED TO ITS ORIGINAL SIZE AND LOCATION AT THE COMPLETION OF STAGING.

#### LEGEND

- |  |  |  |   |
|--|--|--|---|
|  | WORK AREA  |  | DRUM WITH STEADY BURNING LIGHT                        |
|  | SIGN ON PORTABLE SUPPORT                                     |  | TEMPORARY CONCRETE BARRIER                            |
|  | TYPE III BARRICADE   |  | DOUBLE VERTICAL PANEL                                 |
|  | IMPACT ATTENUATOR, TEMPORARY (NON-REDIRECTIVE), TEST LEVEL 3 |  | CRYSTAL, BI DIRECTIONAL BARRIER WALL/GUARDRAIL MARKER |
|  | TEMPORARY DRIVEWAY RELOCATE                                  |  | SHOULDER WIDENING                                     |

- ① TYPE III BARRICADE TO BE PLACED WHEN NO WORK IS BEING PERFORMED.
- ② BARRIER WALL/GUARDRAIL MARKERS AT 25' CTS. SEE STANDARDS 704001 & 635011.
- ③ TEMPORARY SHOULDER WIDENING (SEE TYPICAL SECTIONS)

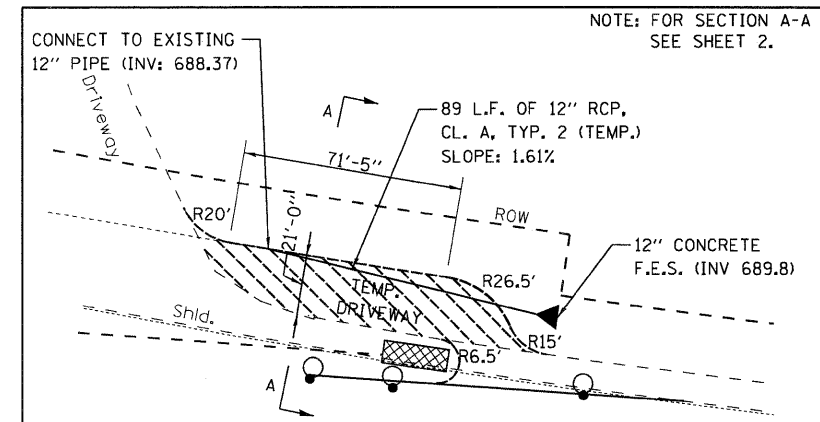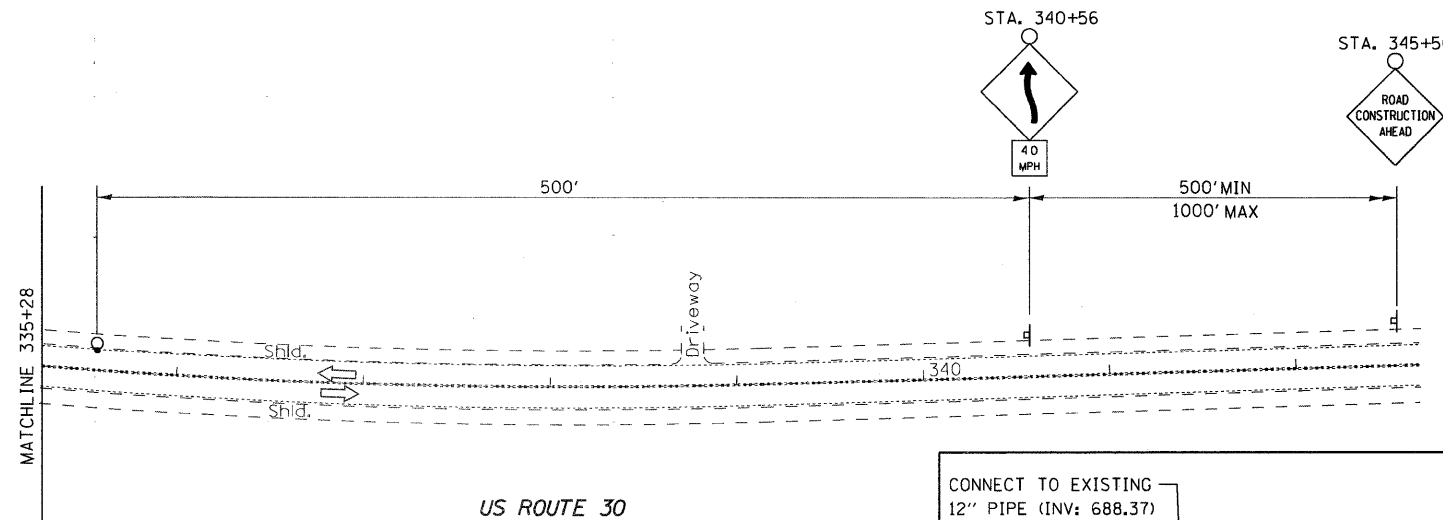

INSET A  
SCALE: 1" = 30'



9901 S. Western Ave.  
Chicago, IL 60643  
Ph. 773-881-4788  
F: 773.239.3728

DESIGNED JS/SS	REVISED -
CHECKED TPP	REVISED -
DRAWN JS	REVISED -
CHECKED TPP	REVISED -

STATE OF ILLINOIS  
DEPARTMENT OF TRANSPORTATION

US RTE. 30 OVER WELCH CREEK  
STRUCTURE NO. 045-0034

SCALE: 1" = 50' SHEET NO. 6 OF 7 SHEETS

STAGE 2 MAINTENANCE  
OF TRAFFIC

STA. 318+69 TO STA. 345+90

F.A.P. RTE.	SECTION	COUNTY	TOTAL SHEETS	SHEET NO.
573	31B-1-1	KANE	35	6

CONTRACT NO. 60J42

ILLINOIS FED. AID PROJECT