


FILE NAME = G:\ENGV06-53291-02 D1 Various Structures\CD\43006E1\Sheet\DI\XXXXX-shvc.pmk.dgn

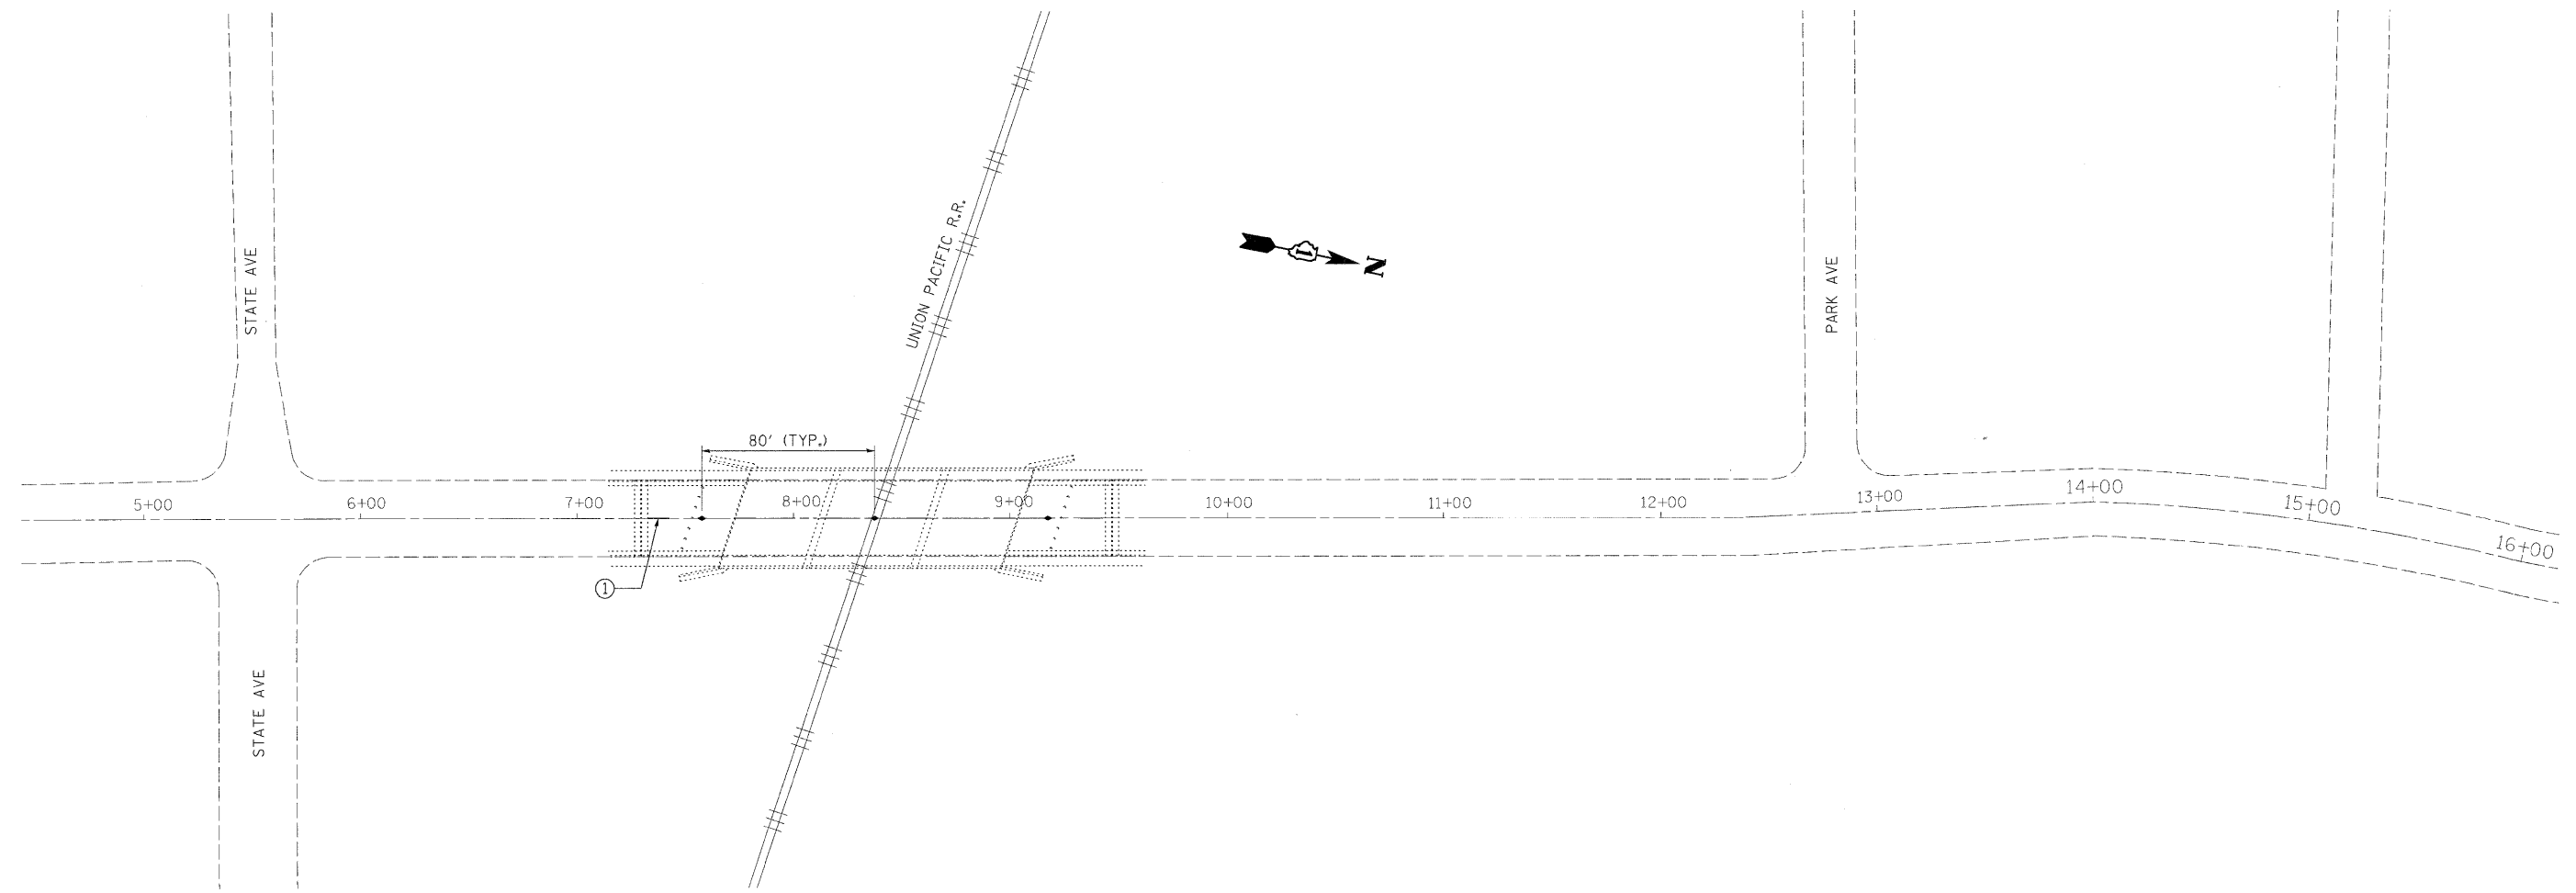

LEGEND

- ① POLYUREA PAVEMENT MARKING
- LINE 4" (YELLOW)
10' DASH - 30' SKIP
- ◆ TWO WAY AMBER RAISED REFLECTIVE PAVEMENT MARKER (BRIDGE)



USER NAME = #USER#	DESIGNED -	REVISED -
PLOT SCALE = #SCALE#	DRAWN -	REVISED -
PLOT DATE = 4/28/2010	CHECKED -	REVISED -
	DATE -	REVISED -

**STATE OF ILLINOIS
DEPARTMENT OF TRANSPORTATION**

PROPOSED PAVEMENT MARKING PLAN

SCALE: SHEET NO. __ OF ___ SHEETS STA. TO STA.

F.A.J. RTE. 2503	SECTION 39-EXT-VB-1	COUNTY KANE	TOTAL SHEETS 27	SHEET NO. 8
CONTRACT NO. 60J48				
ILLINOIS FED. AID PROJECT				