



STATE OF ILLINOIS
DEPARTMENT OF TRANSPORTATION

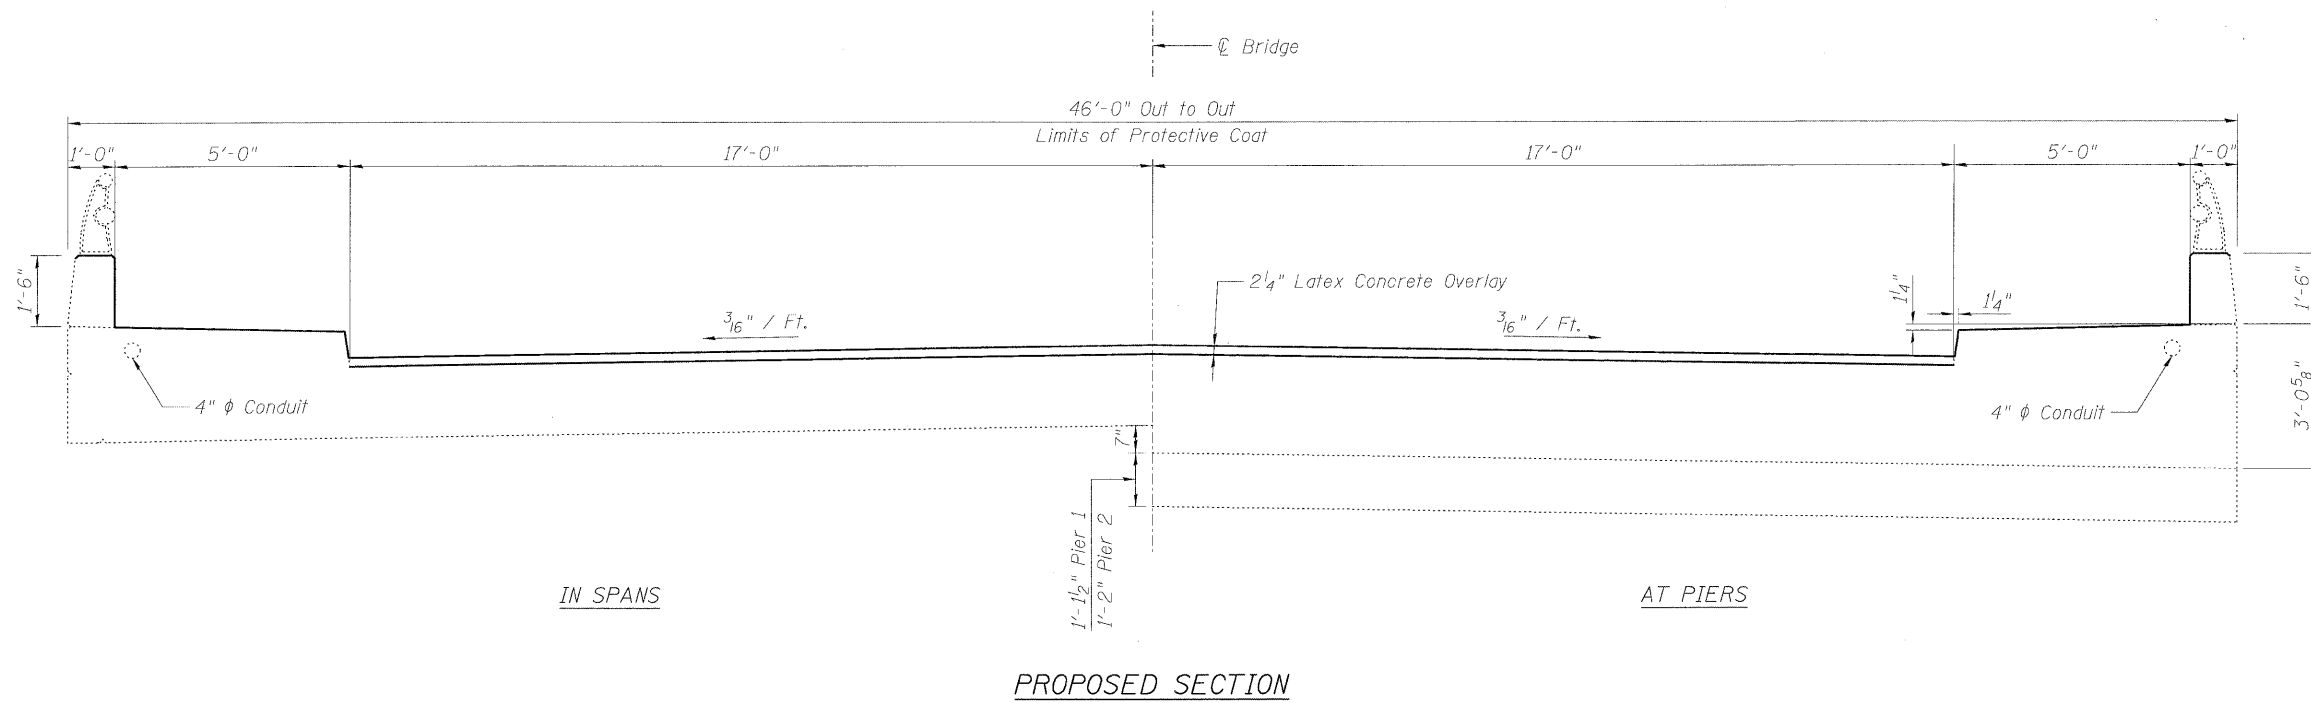

**CROSS SECTION
STRUCTURE NO. 045-0061**

DESIGNED	BRT
CHECKED	BJM
DRAWN	JNH
CHECKED	BJM

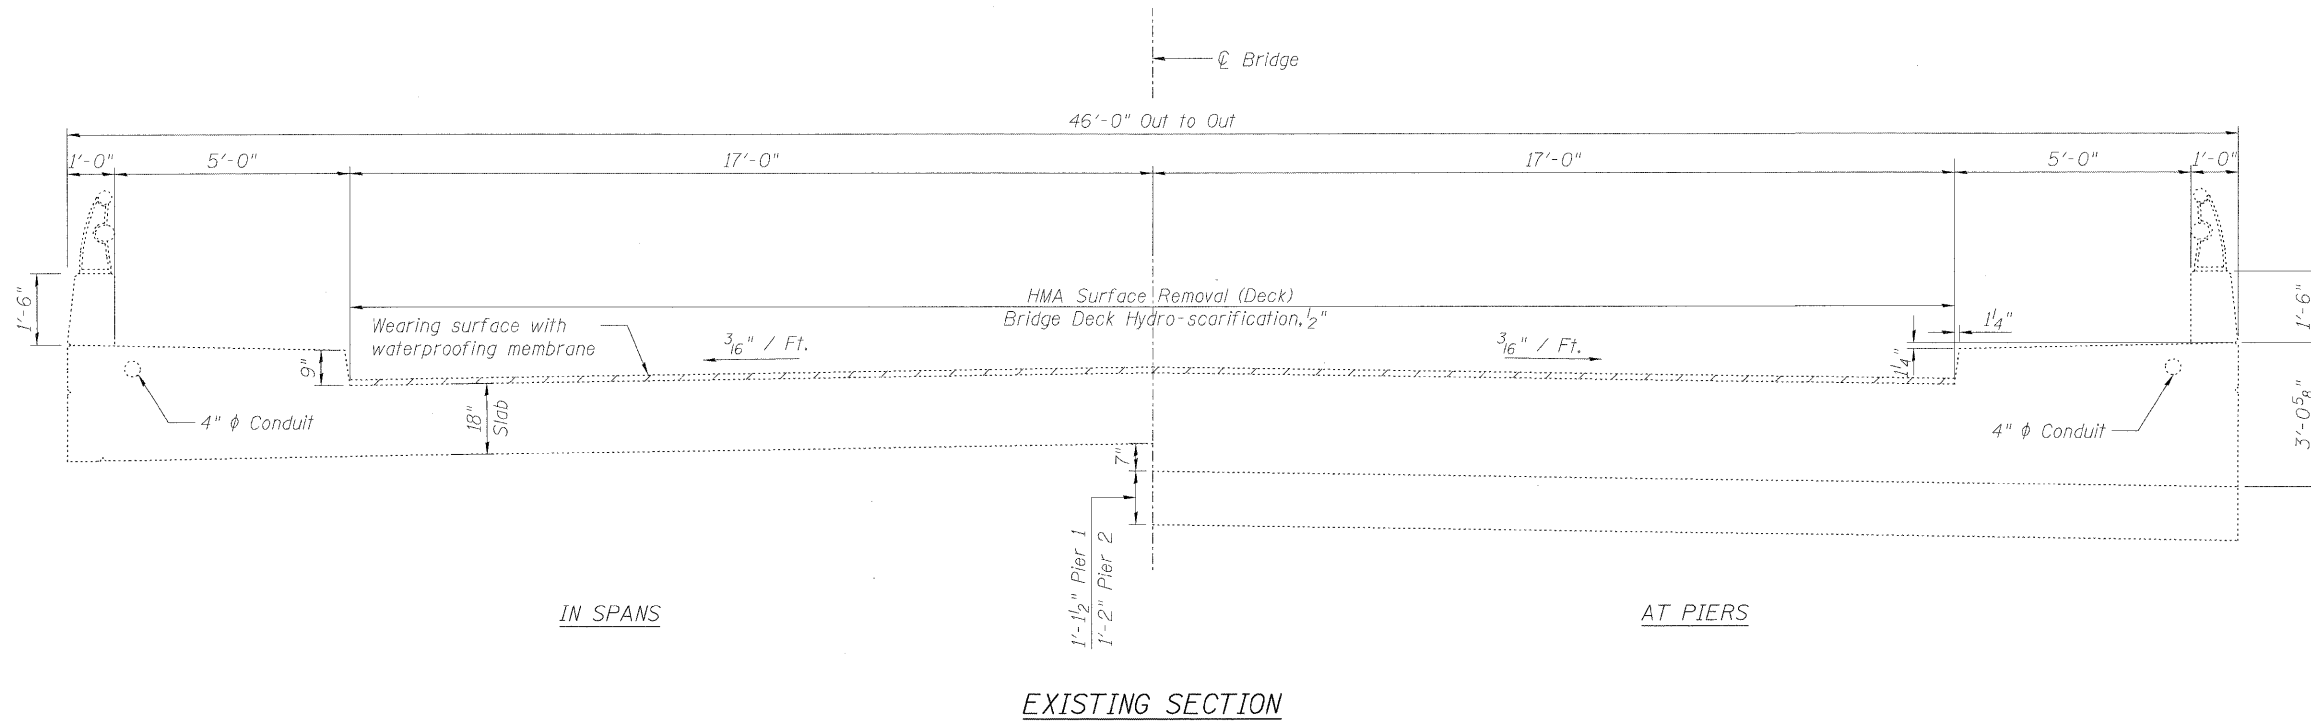

Wight & Company
2500 North Frontage Road, Darien, IL 60561
630.969.7000 630.969.7979 fax
Design Firm Registration 184-000451

SHEET NO. 3 13 SHEETS	F.A.U. RTE. 2503	SECTION 39 EXT-VB-1	COUNTY KANE	TOTAL SHEETS 27	SHEET NO. 11
	CONTRACT NO. 60J48			FED. ROAD DIST. NO. _ ILLINOIS FED. AID PROJECT	