


STAGE 1 DETOUR PLAN FOR BUCKLEY ROAD EASTBOUND TRAFFIC

1. CLOSE BUCKLEY ROAD ACCESS TO SHERIDAN ROAD EAST OF AMSTUTZ EXPRESSWAY. ALLOW BUCKLEY ROAD ACCESS TO THE METRA STATION.
2. TRAVEL NORTH ON AMSTUTZ EXPRESSWAY TO 24th STREET.
3. TURN EAST ON 24th STREET TO SHERIDAN ROAD.

STAGE 1 DETOUR PLAN FOR BUCKLEY ROAD WESTBOUND TRAFFIC

1. CLOSE SHERIDAN ROAD ACCESS TO BUCKLEY ROAD.
2. TAKE 24th STREET WESTBOUND TO AMSTUTZ EXPRESSWAY.
3. TURN SOUTH ON AMSTUTZ EXPRESSWAY TO BUCKLEY ROAD.

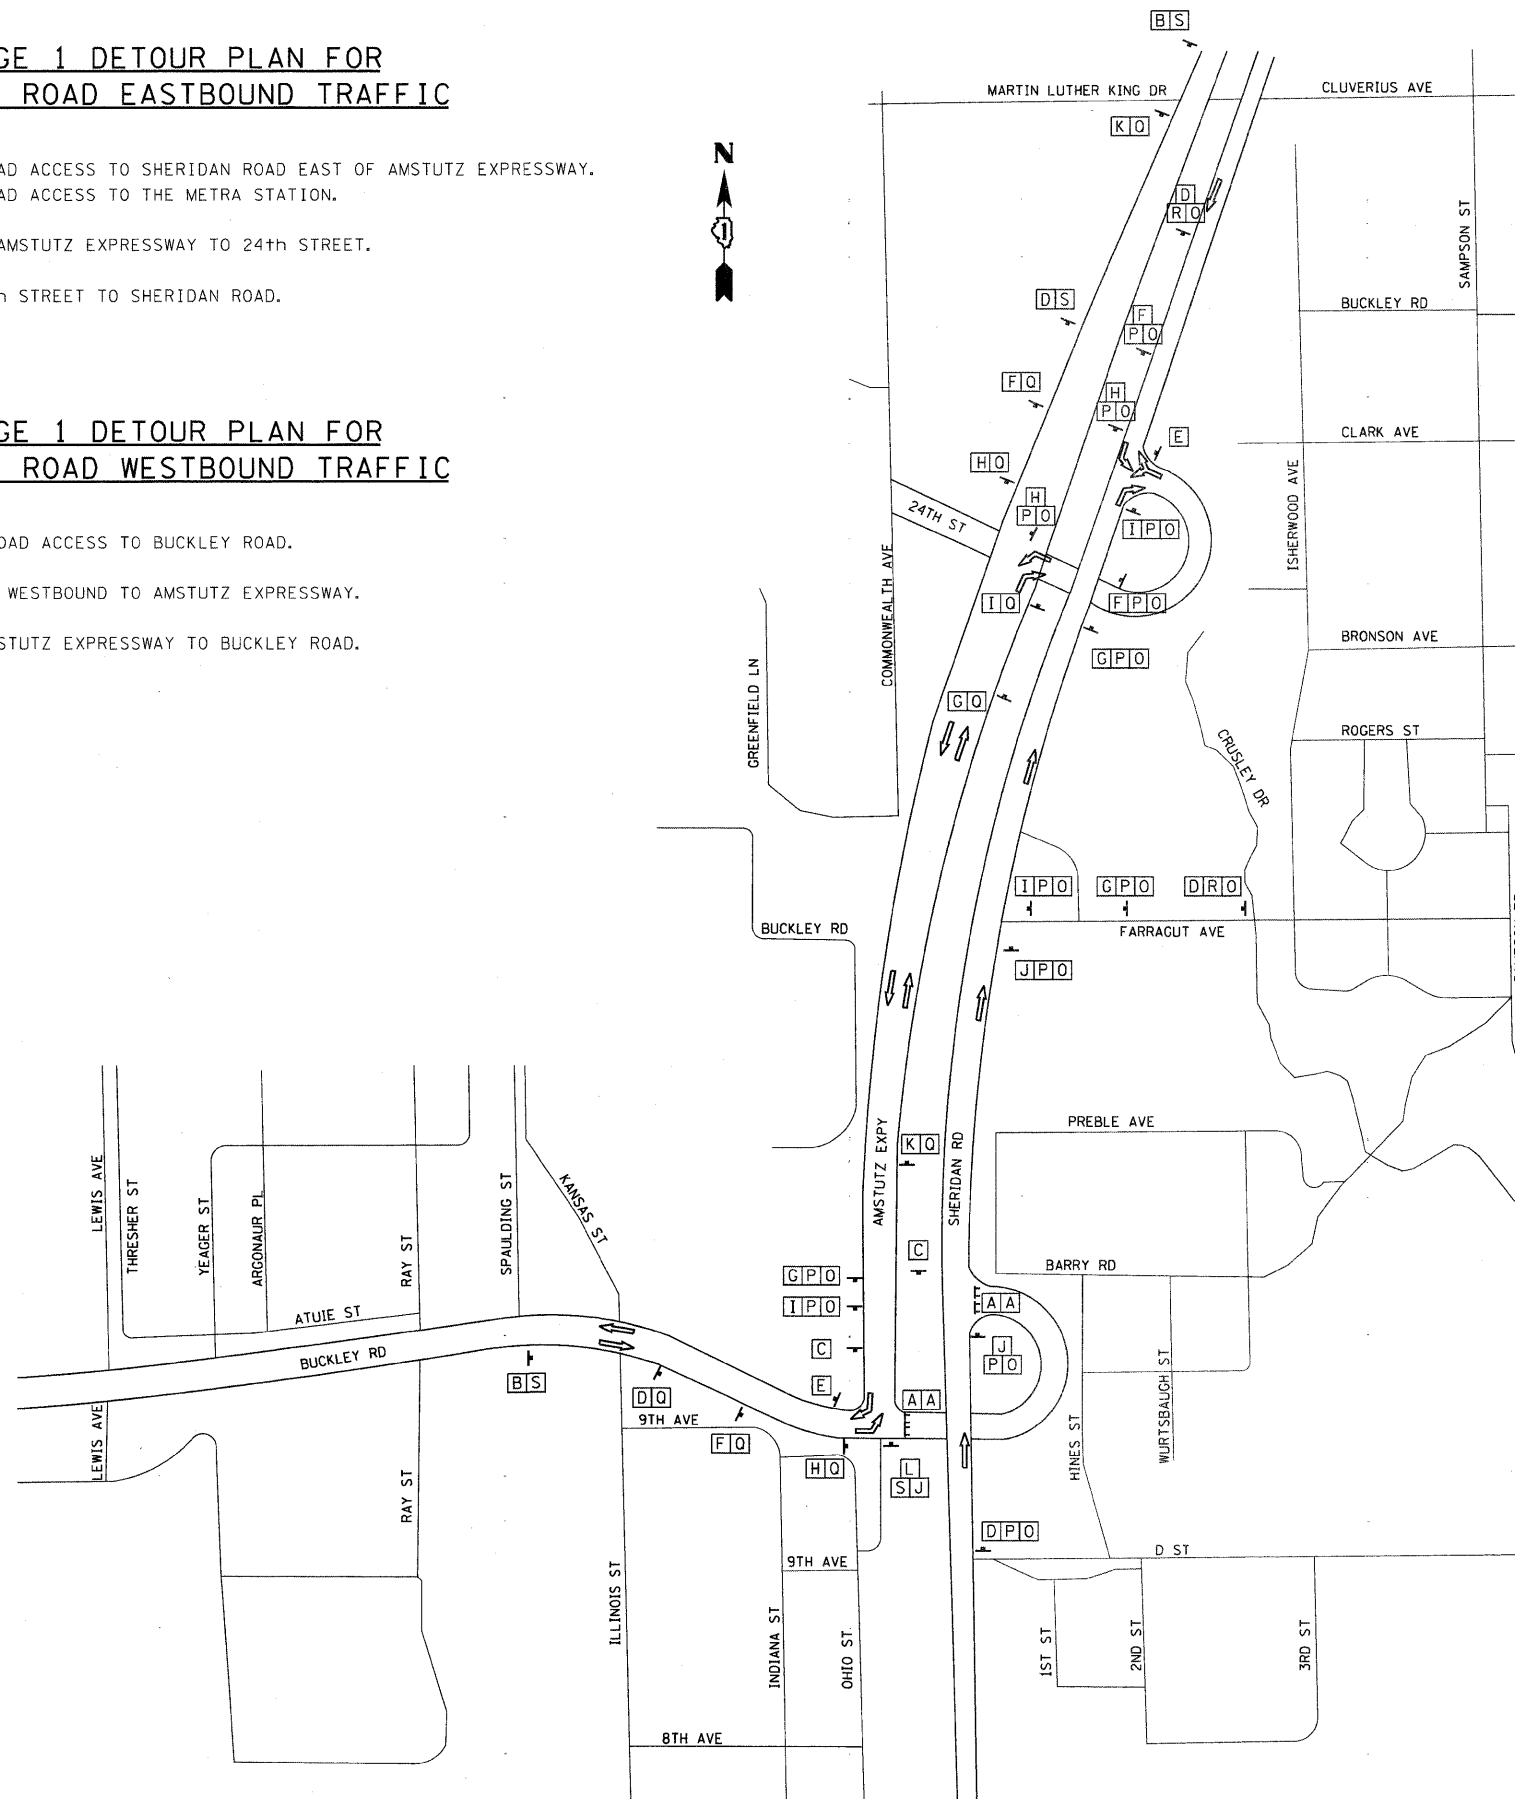

SIGN LEGEND

ABNA
DESIGN FIRM REG. 184.002117

9901 S. Western Ave.
Chicago, IL 60643
Ph. 773-881-4788
F: 773.239.3728

DESIGNED - TBS	REVISED -
CHECKED - RJL	REVISED -
DRAWN - MNR	REVISED -
CHECKED - TBS	REVISED -

STATE OF ILLINOIS
DEPARTMENT OF TRANSPORTATION

SHERIDAN RD. OVER BUCKLEY RD.
STRUCTURE NO. 049-0161

BUCKLEY ROAD
STAGE 1 DETOUR PLAN

SCALE: 1"=300' SHEET NO. 4 OF 12 SHEETS STA. TO STA.

F.A.P. RTE. 437	SECTION 71HB-1-1	COUNTY LAKE	TOTAL SHEETS 25	SHEET NO. 4
CONTRACT NO. 60J81				