


### STAGE 2 DETOUR PLAN FOR BUCKLEY ROAD EASTBOUND TRAFFIC

1. CLOSE BUCKLEY ROAD ACCESS TO SHERIDAN ROAD EAST OF AMSTUTZ EXPRESSWAY. ALLOW BUCKLEY ROAD ACCESS TO THE METRA STATION.
2. TRAVEL NORTH ON AMSTUTZ EXPRESSWAY TO 24th STREET.
3. TURN EAST ON 24th STREET TO SHERIDAN ROAD.

### STAGE 2 DETOUR PLAN FOR BUCKLEY ROAD WESTBOUND TRAFFIC

1. CLOSE SHERIDAN ROAD ACCESS TO BUCKLEY ROAD.
2. TAKE 24th STREET WESTBOUND TO AMSTUTZ EXPRESSWAY.
3. TURN SOUTH ON AMSTUTZ EXPRESSWAY TO BUCKLEY ROAD.

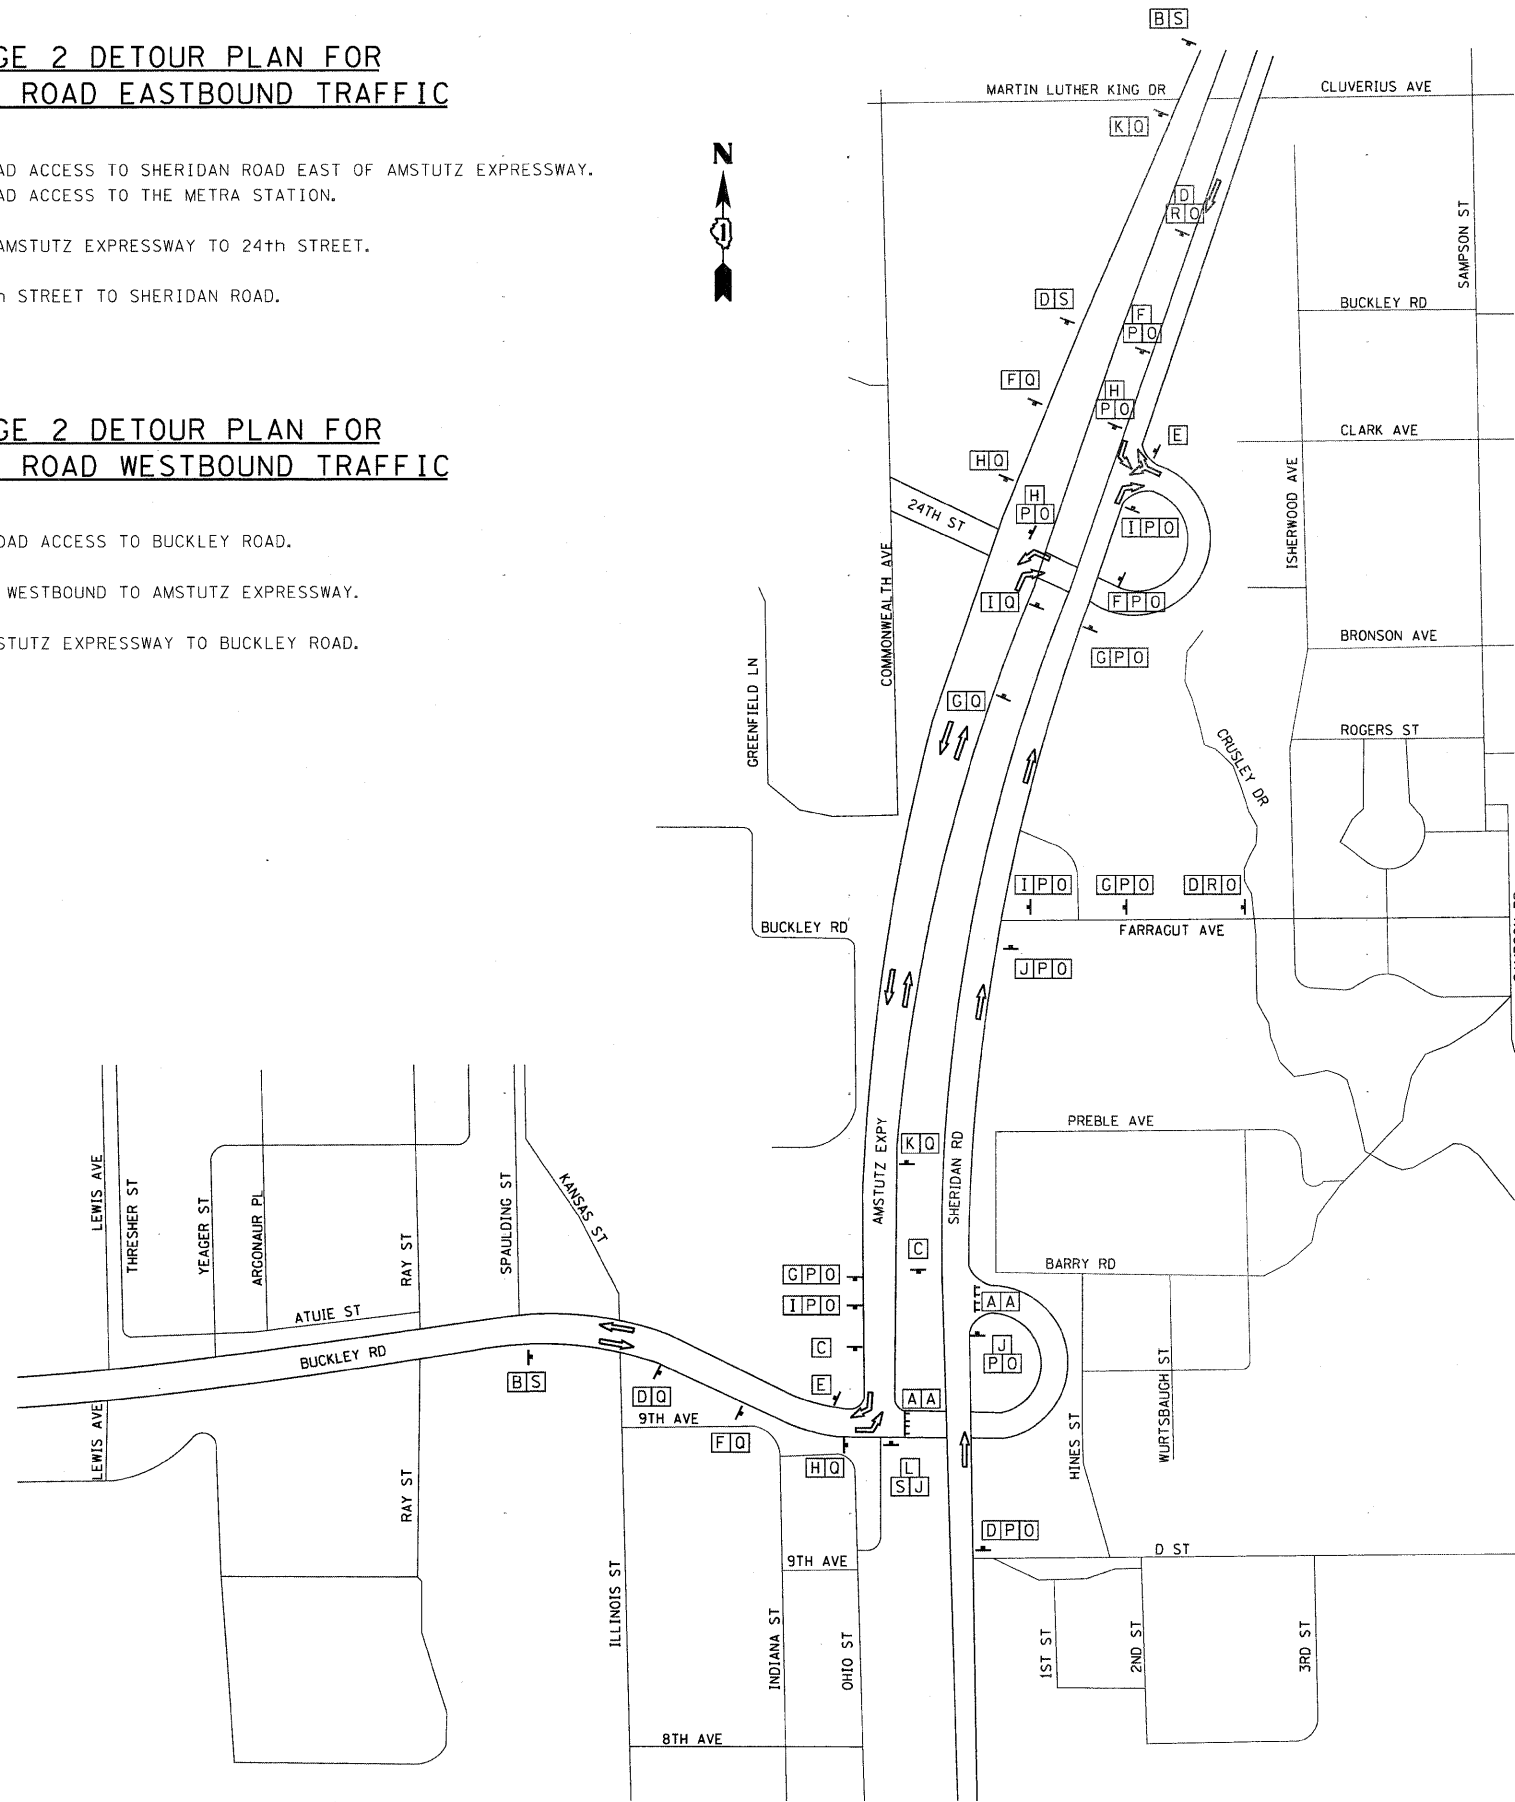

#### SIGN LEGEND

A		R11-2	K		M6-2
B		W20-3-0	L		R3-1
C		R3-2	M		M3-1
D		W20-2	N		M3-3
E		M4-8a	O		M3-4
F		M4-9L	P		
G		M4-9R	Q		
H		M4-9L	R		
I		M4-9R	S		
J		M4-9			

**ABNA**  
DESIGN FIRM REG. 184.002117

9901 S. Western Ave.  
Chicago, IL 60643  
Ph. 773-881-4788  
F: 773.239.3728

DESIGNED - TBS	REVISED -
CHECKED - RJL	REVISED -
DRAWN - MNR	REVISED -
CHECKED - TBS	REVISED -

**STATE OF ILLINOIS  
DEPARTMENT OF TRANSPORTATION**

**SHERIDAN RD. OVER BUCKLEY RD.  
STRUCTURE NO. 049-0161**

**BUCKLEY ROAD  
STAGE 2 DETOUR PLAN**

F.A.P. RTE.	SECTION	COUNTY	TOTAL SHEETS	SHEET NO.
437	71HB-1-1	LAKE	25	5
CONTRACT NO. 60J81			ILLINOIS FED. AID PROJECT	