




F.A. NO.	SECTION	COUNTY	TOTAL SHEETS	SHEET NO.
80	4	WILL	286	286B
STA.	TO STA.			
FED. ROAD DIST. NO. 1	ILLINOIS	FED. AID PROJECT		
		* 99-Z(K) #8-1-R		

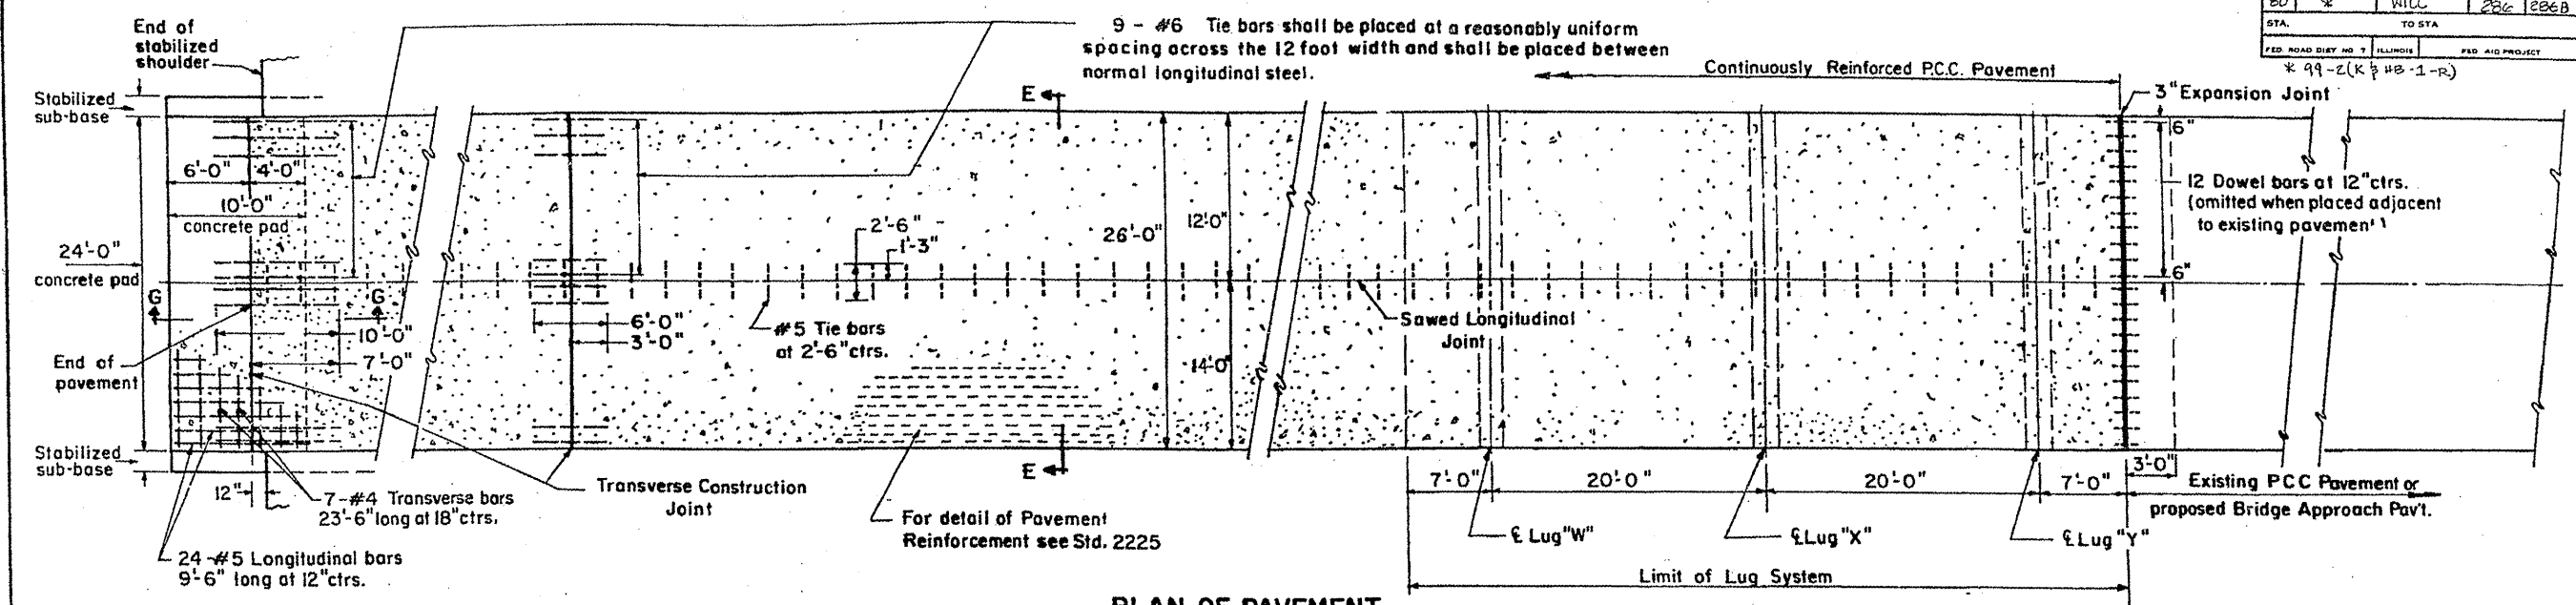

PLAN OF PAVEMENT

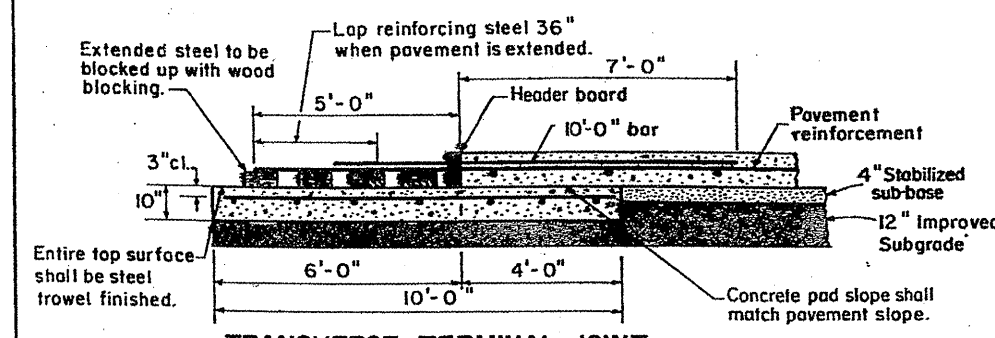

TRANSVERSE TERMINAL JOINT SECTION G - G

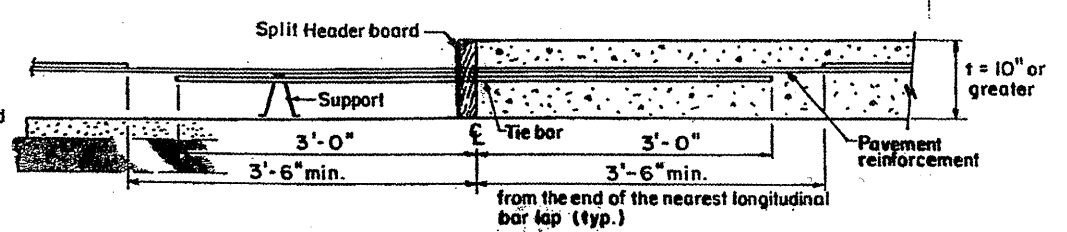

DETAIL OF TRANSVERSE CONSTRUCTION JOINT

GENERAL NOTES

Details shown in Section G-G shall apply only at the end of the construction section. The 10-inch reinforced concrete pad, header board, wood blocking and the 5-feet of extended pavement reinforcement shall be included in the unit price bid each for the TRANSVERSE TERMINAL JOINT COMPLETE of the pavement width as shown on the plans.


Expansion joints and extra reinforcement in the pavement over concrete pads and at transverse construction joints shall be included in the price bid for C.R.P.C.C. PAVEMENT.

When the Contractor places the reinforcement using a method which requires the tie bars for the longitudinal joint to be placed above the longitudinal reinforcement bars, the first three longitudinal bars on either side of the joint shall be placed such that the tie bars will be at the neutral axis.

Concrete for the Lugs shall be either Class X or Portland Cement Concrete Pavement. It shall be placed in trench to the neat lines as shown. Forms will not be permitted. The concrete in the lugs concrete pad shall be cured in accordance with the methods specified for footings in Section 625 of the Standard Specifications, except that membrane curing will not be permitted for the lugs.

See Standard 2323 for details of joints and tie bars not shown.

FOR INFORMATION ONLY

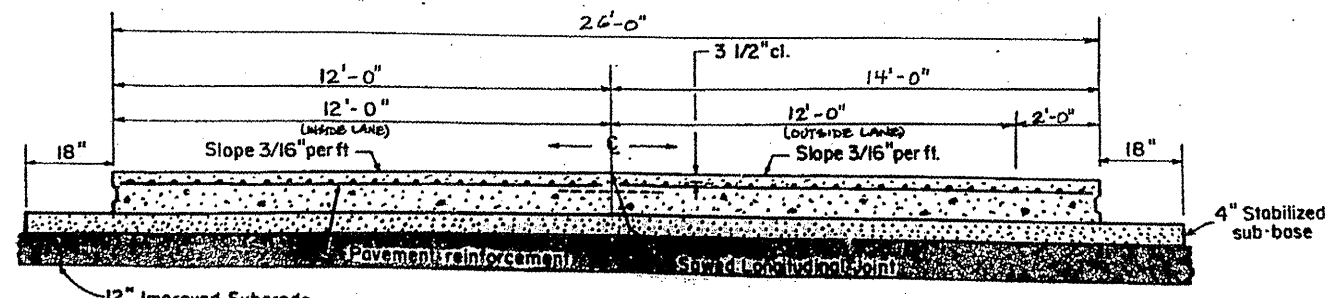

CROSS SECTION E-E

26 FT. - CONTINUOUSLY REINFORCED PORTLAND CEMENT CONCRETE PAVEMENT (WITH LUG SYSTEM) (Sheet 1 of 2)

EXPRESSWAY UNIT DETAIL

(FULL SIZE) D.W.W.SR

FILE NAME =	USER NAME = wilgreendp	DESIGNED -	REVISED -
ca:\pwork\p\WIDOT\WILGREENDP\d0183633\Design.dgn		DRAWN -	REVISED -
		CHECKED -	REVISED -
		DATE -	REVISED -

PLOT SCALE = 1/8" = 1' / IN.	DATE = 4/28/2010
------------------------------	------------------

STATE OF ILLINOIS DEPARTMENT OF TRANSPORTATION

26 FT. - CRC PAVEMENT (WITH LUG SYSTEM) DETAIL

SCALE:	SHEET NO.	OF SHEETS	STA.	TO STA.
--------	-----------	-----------	------	---------

F.A. RTE.	SECTION	COUNTY	TOTAL SHEETS	SHEET NO.
VAR.	2010-016PP	WILL	199	
CONTRACT NO. 60K35				
FED. ROAD DIST. NO. 1 ILLINOIS FED. AID PROJECT				