



RAMP 1:  
NB US 41 EXIT RAMP TO CLAVEY RD.

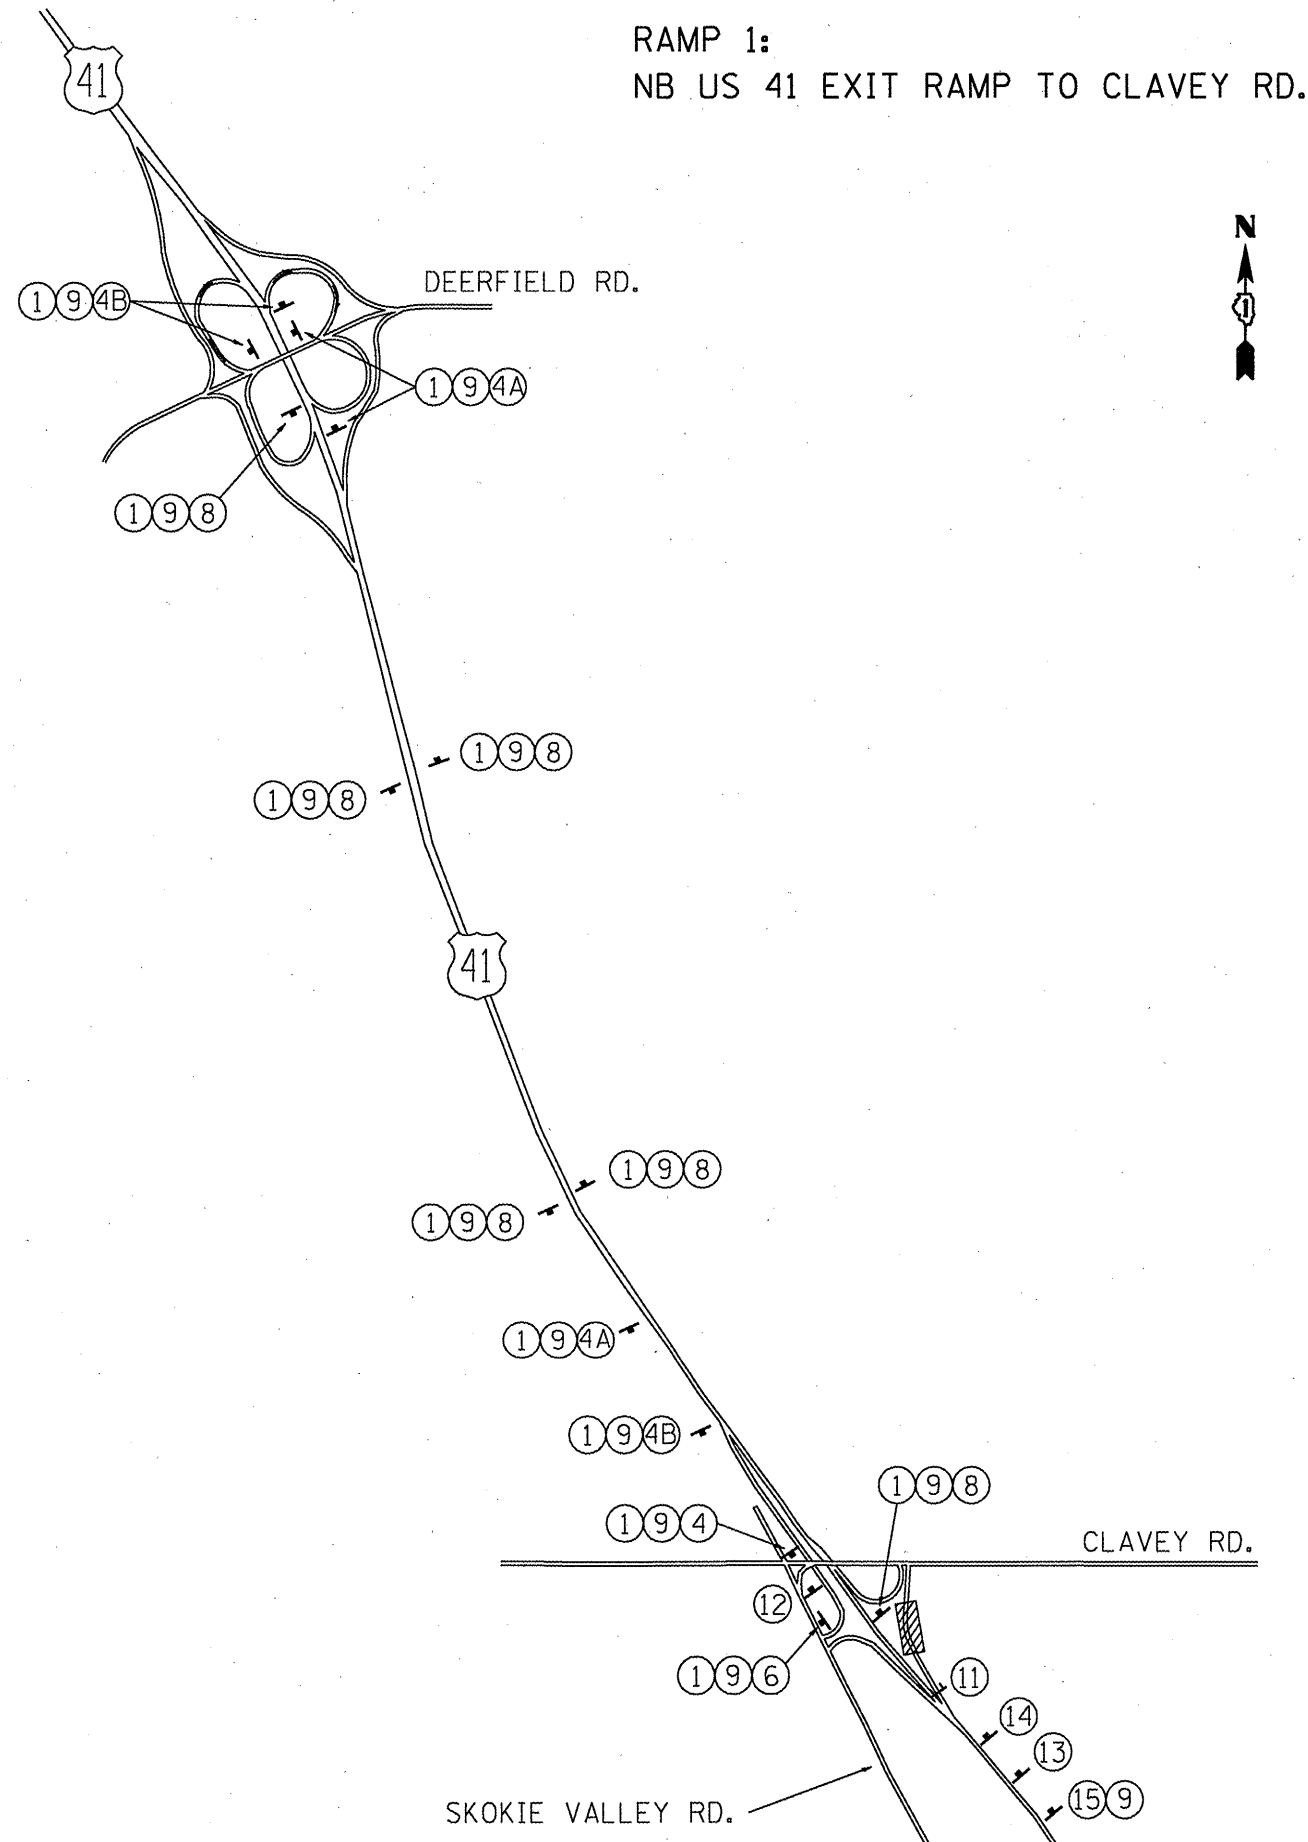

RAMP 4:  
CLAVEY RD. ENTRANCE RAMP TO SB US 41

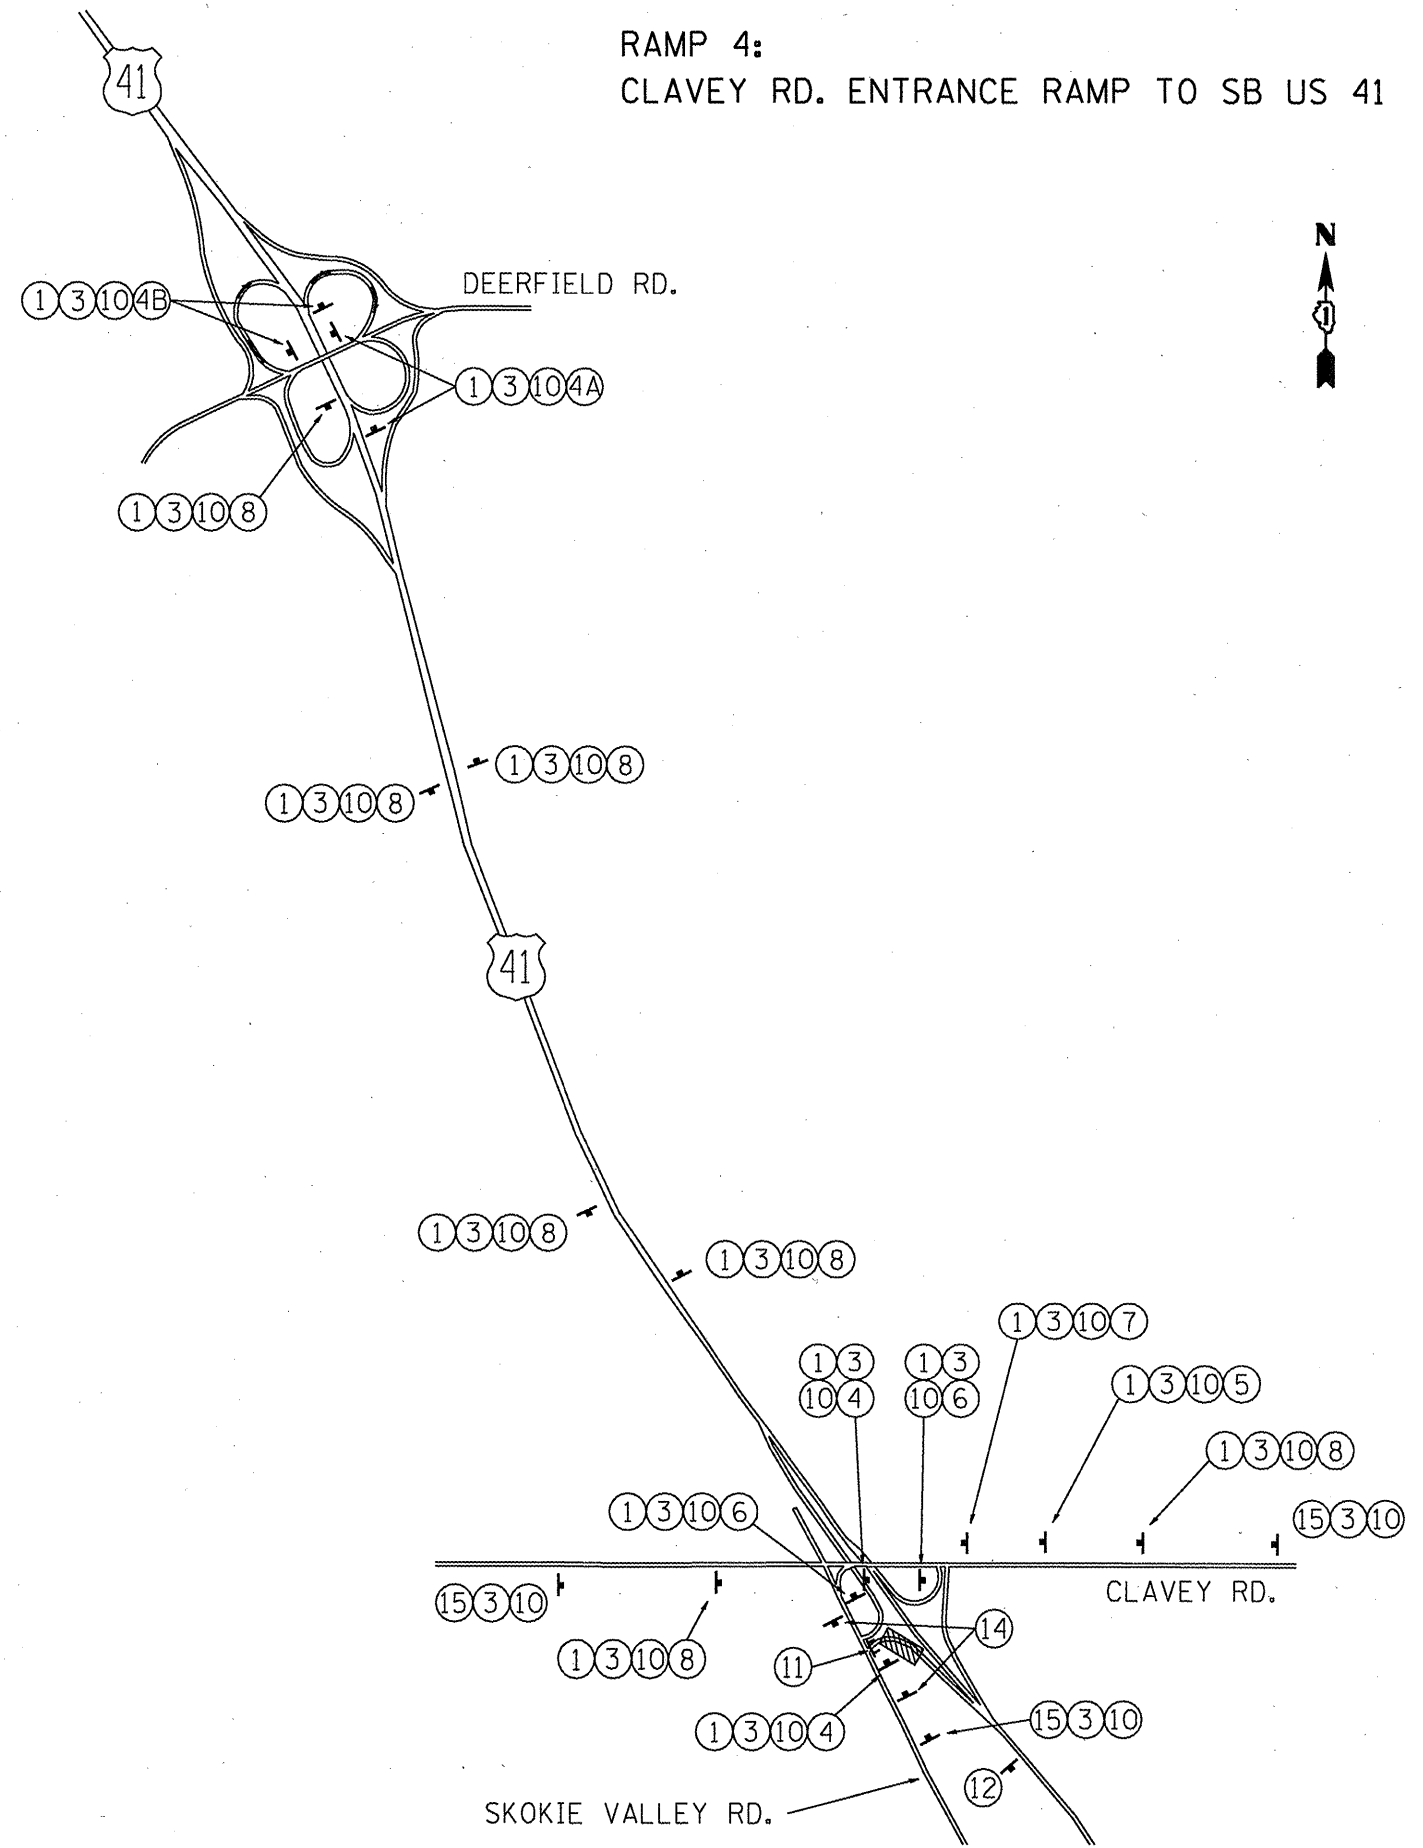

FILE NAME =	USER NAME = wilgreendp	DESIGNED -	REVISED -
ca:\pwork\pwidot\WILGREENDP\d0183633\0183633.dgn	design.dgn	DRAWN -	REVISED -
PLOT SCALE = 100.0000' / IN.		CHECKED -	REVISED -
PLOT DATE = 4/12/2010		DATE -	REVISED -

STATE OF ILLINOIS  
DEPARTMENT OF TRANSPORTATION

TEMPORARY DETOUR PLAN  
US 41 AT CLAVEY RD. RAMPS

SCALE: SHEET NO. OF SHEETS STA. TO STA.

F.A. RTE.	SECTION	COUNTY	TOTAL SHEETS	SHEET NO.
VAR.	2010-02IPP	L.K. & MCH.	25	11
CONTRACT NO. 60K40				
ILLINOIS FED. AID PROJECT				