


RAMP 2:  
CLAVEY RD. ENTRANCE RAMP TO NB US 41

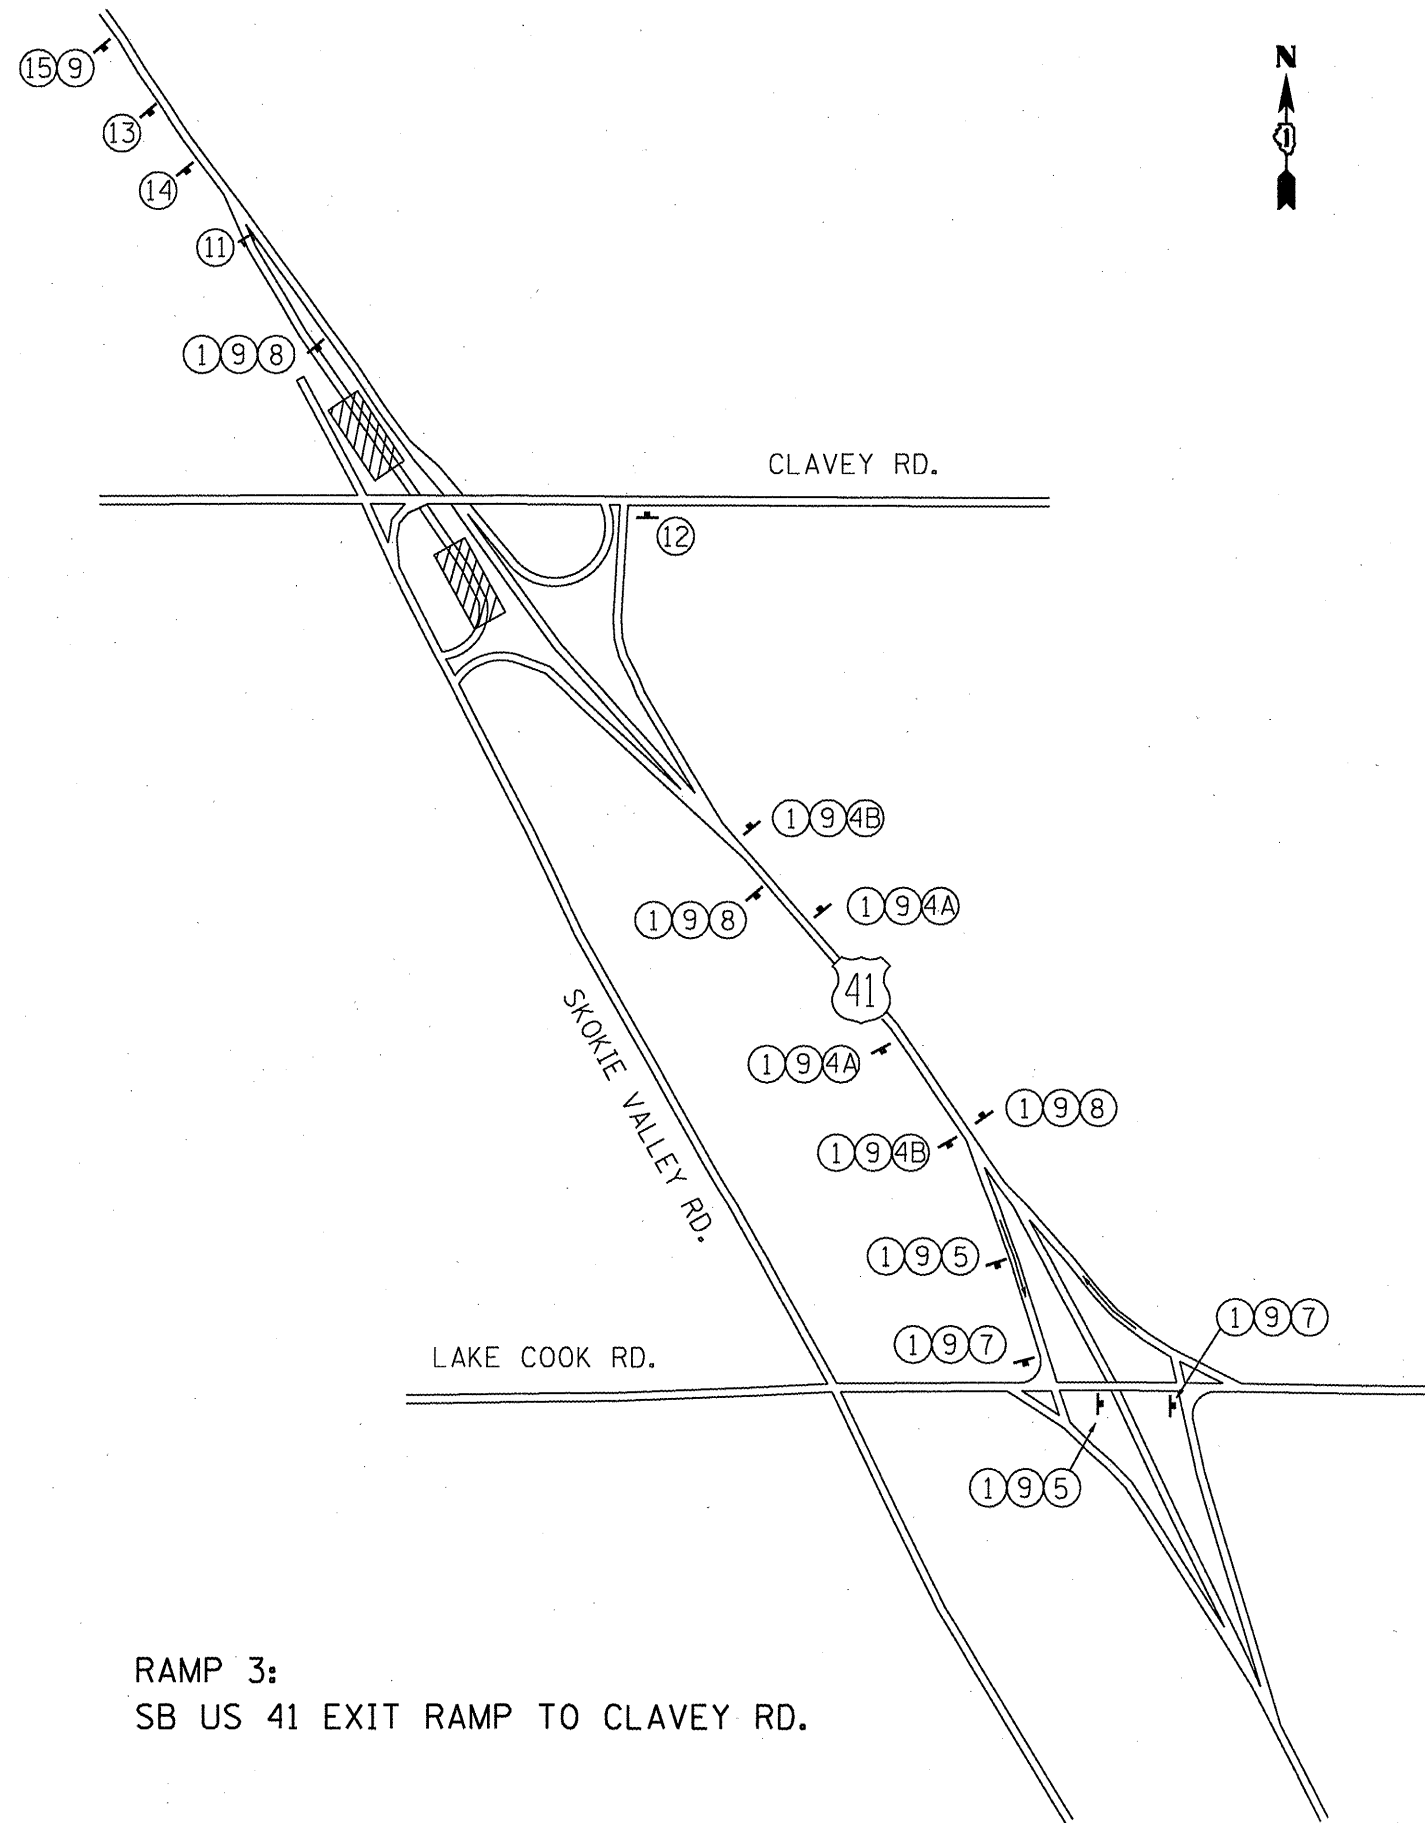

RAMP 3:  
SB US 41 EXIT RAMP TO CLAVEY RD.

FILE NAME =	USER NAME = wilgreendp	DESIGNED -	REVISED -
ca\p\work\PWIDOT\WILGREENDP\d0183633\design.dgn		DRAWN -	REVISED -
PLOT SCALE = 100.0000' / IN.		CHECKED -	REVISED -
PLOT DATE = 4/12/2010		DATE -	REVISED -

STATE OF ILLINOIS  
DEPARTMENT OF TRANSPORTATION

TEMPORARY DETOUR PLAN  
US 41 AT CLAVEY RD. RAMPS

SCALE: SHEET NO. OF SHEETS STA. TO STA.

F.A. RTE.	SECTION	COUNTY	TOTAL SHEETS	SHEET NO.
VAR.	2010-021PP	LK. & MCH.	25	12
CONTRACT NO. 60K40			ILLINOIS FED. AID PROJECT	