


SECTION 7 (EASTBOUND)  
 PROP. HOT-MIX ASPHALT SURFACE REMOVAL, 2"  
 PROP. HOT-MIX ASPHALT SURFACE COURSE, SLAG-FIBER MIX, IL-9.5FG, N90, 1 1/4"  
 PROP. LEVELING BINDER (MACHINE METHOD), IL-9.5FG, N90, 3/4"

PROP. OUTSIDE SHOULDER RESURFACING (TYP.)  
 PROP. HOT-MIX ASPHALT SURFACE REMOVAL (1 1/2") - (TYP.)  
 PROP. HOT-MIX ASPHALT SURFACE COURSE, MIX "D", N70 (1 1/2") - (TYP.)

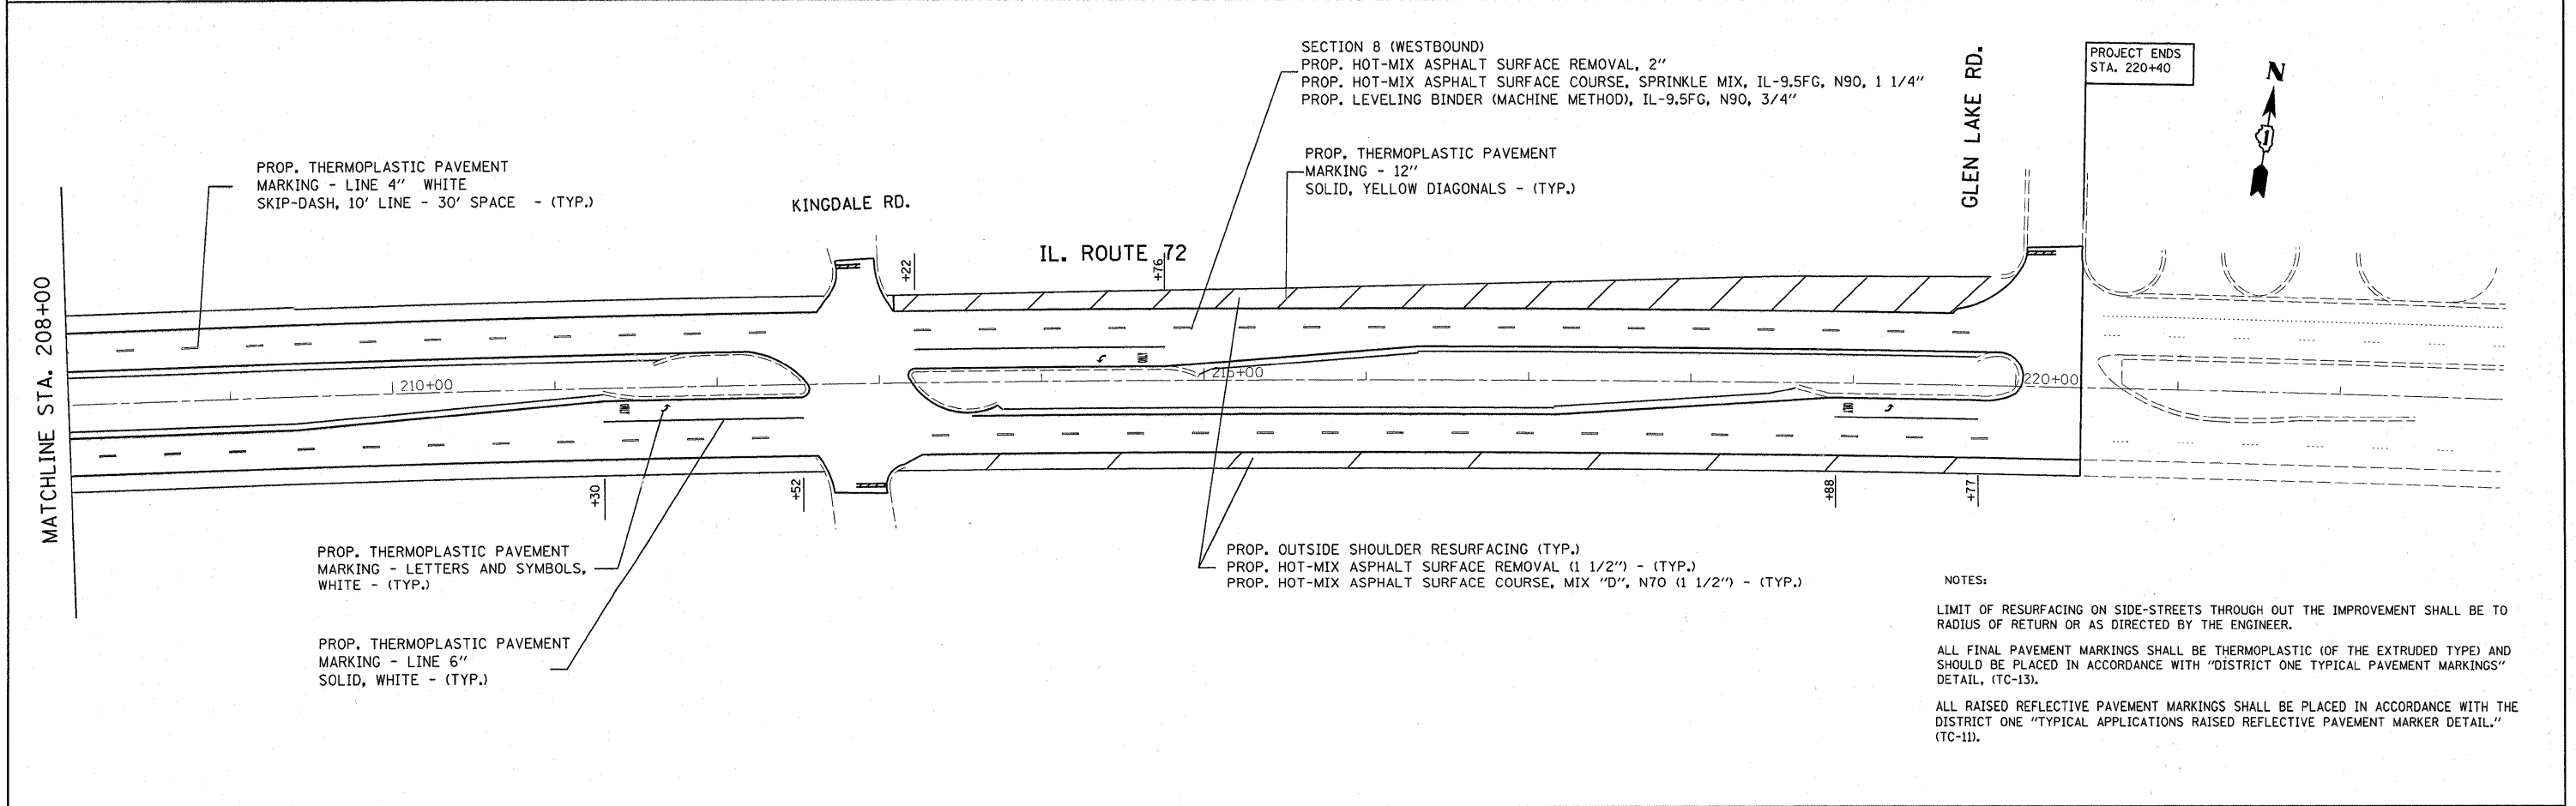

SECTION 8 (WESTBOUND)  
 PROP. HOT-MIX ASPHALT SURFACE REMOVAL, 2"  
 PROP. HOT-MIX ASPHALT SURFACE COURSE, SPRINKLE MIX, IL-9.5FG, N90, 1 1/4"  
 PROP. LEVELING BINDER (MACHINE METHOD), IL-9.5FG, N90, 3/4"

PROP. THERMOPLASTIC PAVEMENT MARKING - LINE 4" WHITE SKIP-DASH, 10' LINE - 30' SPACE - (TYP.)

PROP. THERMOPLASTIC PAVEMENT MARKING - 12" SOLID, YELLOW DIAGONALS - (TYP.)

PROP. THERMOPLASTIC PAVEMENT MARKING - LETTERS AND SYMBOLS, WHITE - (TYP.)

PROP. OUTSIDE SHOULDER RESURFACING (TYP.)  
 PROP. HOT-MIX ASPHALT SURFACE REMOVAL (1 1/2") - (TYP.)  
 PROP. HOT-MIX ASPHALT SURFACE COURSE, MIX "D", N70 (1 1/2") - (TYP.)

PROP. THERMOPLASTIC PAVEMENT MARKING - LINE 6" SOLID, WHITE - (TYP.)

NOTES:  
 LIMIT OF RESURFACING ON SIDE-STREETS THROUGH OUT THE IMPROVEMENT SHALL BE TO RADIUS OF RETURN OR AS DIRECTED BY THE ENGINEER.  
 ALL FINAL PAVEMENT MARKINGS SHALL BE THERMOPLASTIC (OF THE EXTRUDED TYPE) AND SHOULD BE PLACED IN ACCORDANCE WITH "DISTRICT ONE TYPICAL PAVEMENT MARKINGS" DETAIL, (TC-13).  
 ALL RAISED REFLECTIVE PAVEMENT MARKINGS SHALL BE PLACED IN ACCORDANCE WITH THE DISTRICT ONE "TYPICAL APPLICATIONS RAISED REFLECTIVE PAVEMENT MARKER DETAIL." (TC-11).

FILE NAME =	USER NAME = banks1	DESIGNED -	REVISED -	<b>STATE OF ILLINOIS DEPARTMENT OF TRANSPORTATION</b>	<b>IL. ROUTE 72 BARTLETT RD TO GLEN LAKE RD</b>			F.A.P. RTE.	SECTION	COUNTY	TOTAL SHEETS	SHEET NO.
01\pw_work\PWIDOT\BANKSL\0184738\014800-sh1-plan.dgn		DRAWN -	REVISED -		341	32 (1 & 2) R-RS	COOK	25	12			
PLOT SCALE = 50,0000' / IN.		CHECKED -	REVISED -		CONTRACT NO. 60K41							
PLOT DATE = 4/26/2010		DATE -	REVISED -		ILLINOIS FED. AID PROJECT							
					SCALE:	SHEET NO.	OF SHEETS	STA.	TO STA.			