


STATE OF ILLINOIS
DEPARTMENT OF TRANSPORTATION

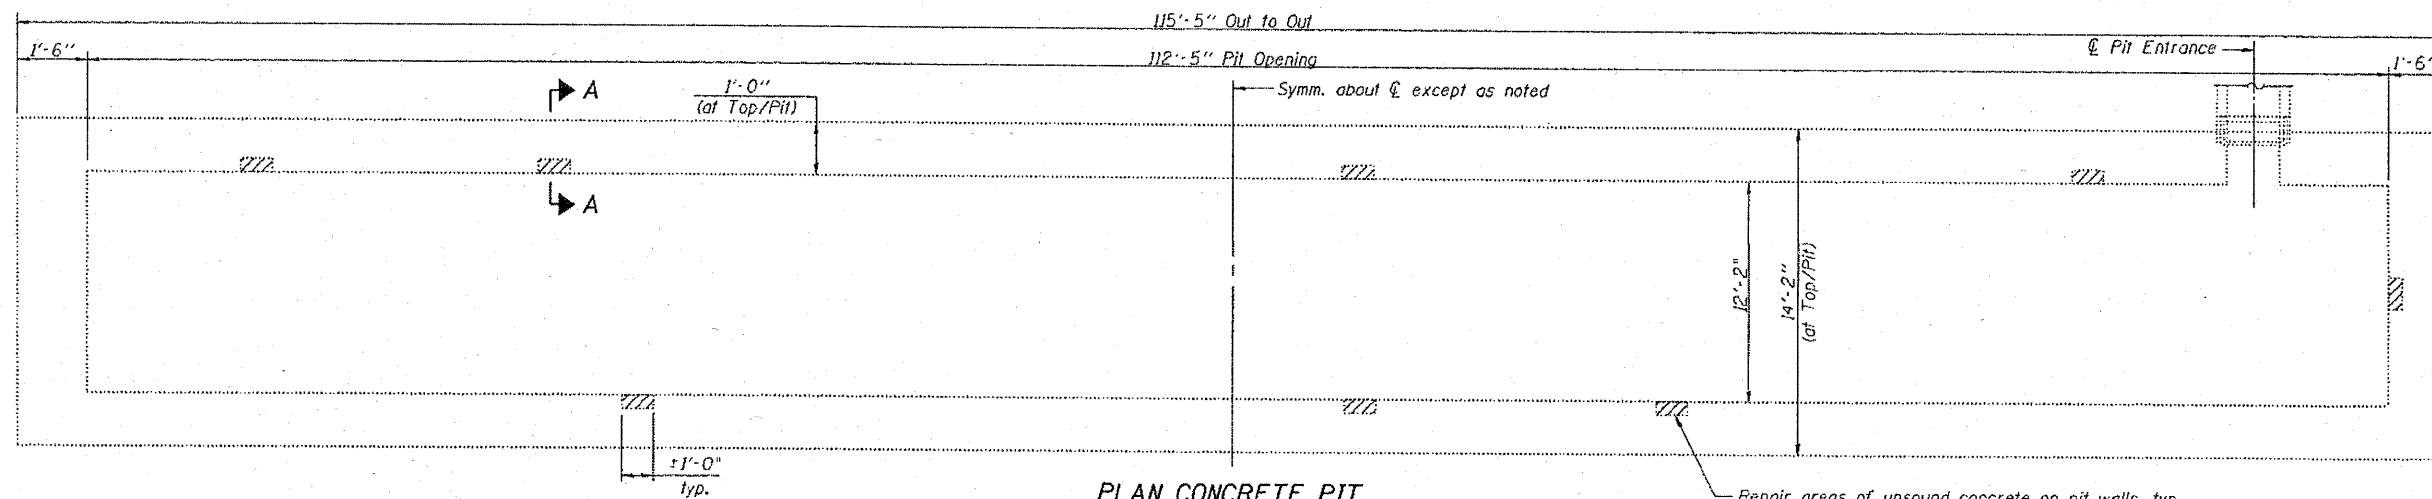

PLAN CONCRETE PIT
(Platform decks, existing steel and existing concrete pedestals not shown)

Repair areas of unsound concrete on pit walls, typ.

BILL OF MATERIAL


| Item | Unit | Total |
|--|---------|-------|
| Structural Repair of Concrete (Depth equal to or less than 5") | Sq. Ft. | 8 |

Structural Repair of Concrete (Depth equal to or less than 5")

NOTE

The Engineer shall determine the extent and location of repairs in the field. Locations shown are for information only. An estimated quantity has been provided. Such variations shall not be cause for additional compensation for a change in the scope of work; however, the Contractor will be paid for the quantity actually furnished based upon the unit price bid for the work.

**CONCRETE PIT REPAIR DETAILS
BOLINGBROOK WEIGH STATION (SB)**

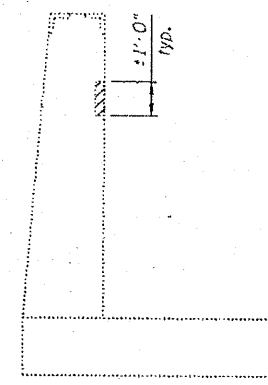

SECTION A-A

| |
|----------------|
| DESIGNED - JSD |
| CHECKED - GWS |
| DRAWN - GJS |
| CHECKED - GWS |

LOCHNER
H.W. LOCHNER, INC.
CONSULTING ENGINEERS & PLANNERS
20 NORTH WACKER DRIVE SUITE 1200
CHICAGO, IL 60606

| | | | | | |
|---|-------------|--------------|--------|--------------|-----------|
| SHEET NO. 5 | F.A.I. RTE. | SECTION | COUNTY | TOTAL SHEETS | SHEET NO. |
| 7 SHEETS | 55 | 99-1-TWS-1-5 | WILL | 13 | 8 |
| CONTRACT NO. 60K43 | | | | | |
| FED. ROAD DIST. NO. 1 ILLINOIS FED. AID PROJECT | | | | | |

T:\4265-1-55-SB_Weigh_Station\Struct\dgn\60616-005.dgn