


ROUTE	SECTION	COUNTY	TOTAL SHEETS	SHEET NUMBER
VARIOUS	2010-023 BP	VARIOUS	93	10

CONTRACT NO. 60K48

R 13 E

T 41 N

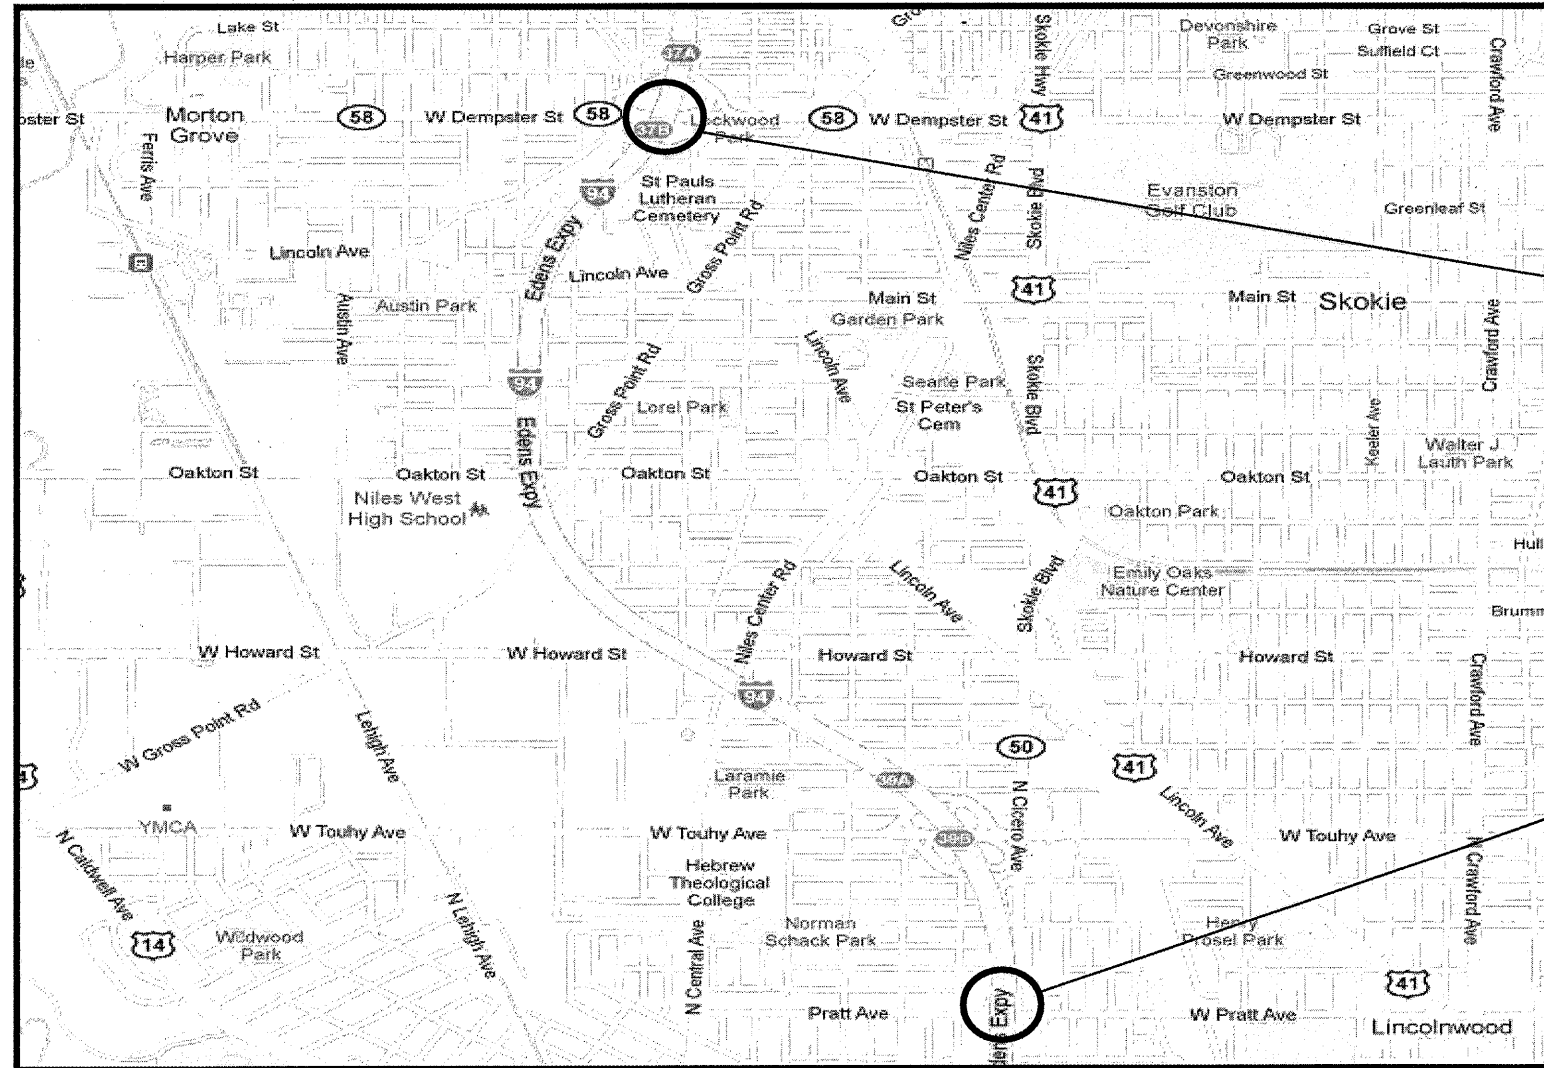

LOCATION 5:
SN 016-0943
IL 58 (DEMPSTER ST.) OVER I-94
VILLAGE OF SKOKIE

LOCATION 6:
SN 016-0831
PRATT AVE. OVER I-94
VILLAGE OF LINCOLNWOOD

NILES TOWNSHIP
COOK COUNTY

TRAFFIC DATA:

IL 58 (DEMPSTER ST.):

2009 ADT = 29,300
POSTED SPEED LIMIT = 35 MPH

PRATT AVE.:

2006 ADT = 11,300
POSTED SPEED LIMIT = 35 MPH

I-94 (EDEN EXPRESSWAY)

2008 ADT = 153,000
POSTED SPEED LIMIT = 55 MPH

ILLINOIS DEPARTMENT OF
TRANSPORTATION

LOCATION MAP

LOCATION 5: SN 016-0943
LOCATION 6: SN 016-0831