


ROUTE VARIOUS	SECTION 2010-023 BP	COUNTY VARIOUS	TOTAL SHEETS 93	SHEET NUMBER 20
------------------	------------------------	-------------------	-----------------------	-----------------------

CONTRACT NO. 60K48

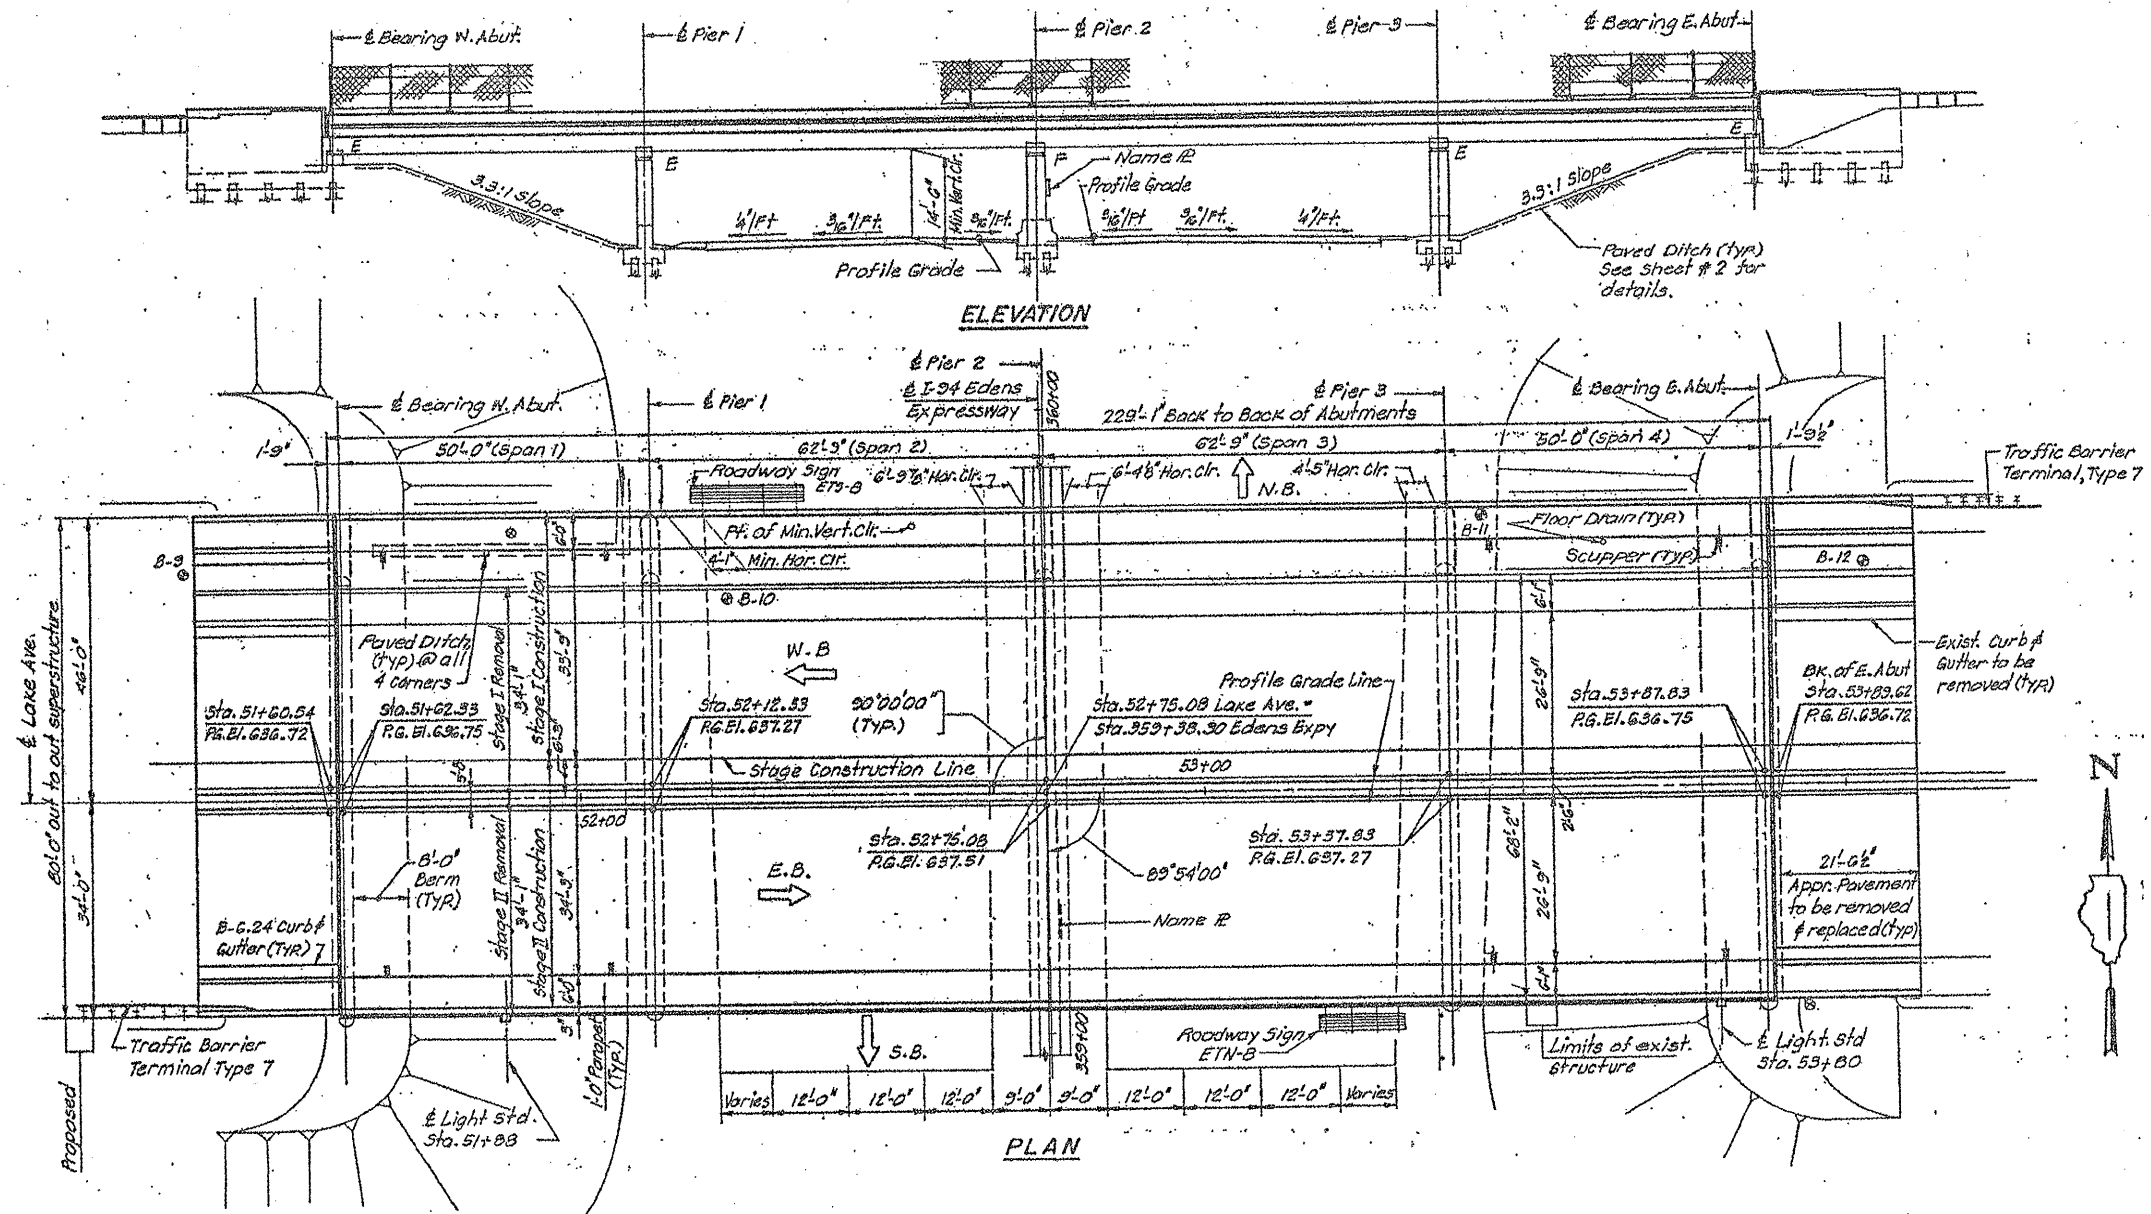

ILLINOIS DEPARTMENT OF
TRANSPORTATION

EXISTING BRIDGE PLAN

LOCATION 3: SN 016-0545
LAKE AVE. OVER I-94

SH. 1 of 3