



ROUTE	SECTION	COUNTY	TOTAL SHEETS	SHEET NUMBER
VARIOUS	2010-023 BP	VARIOUS	93	30

CONTRACT NO. 60K48

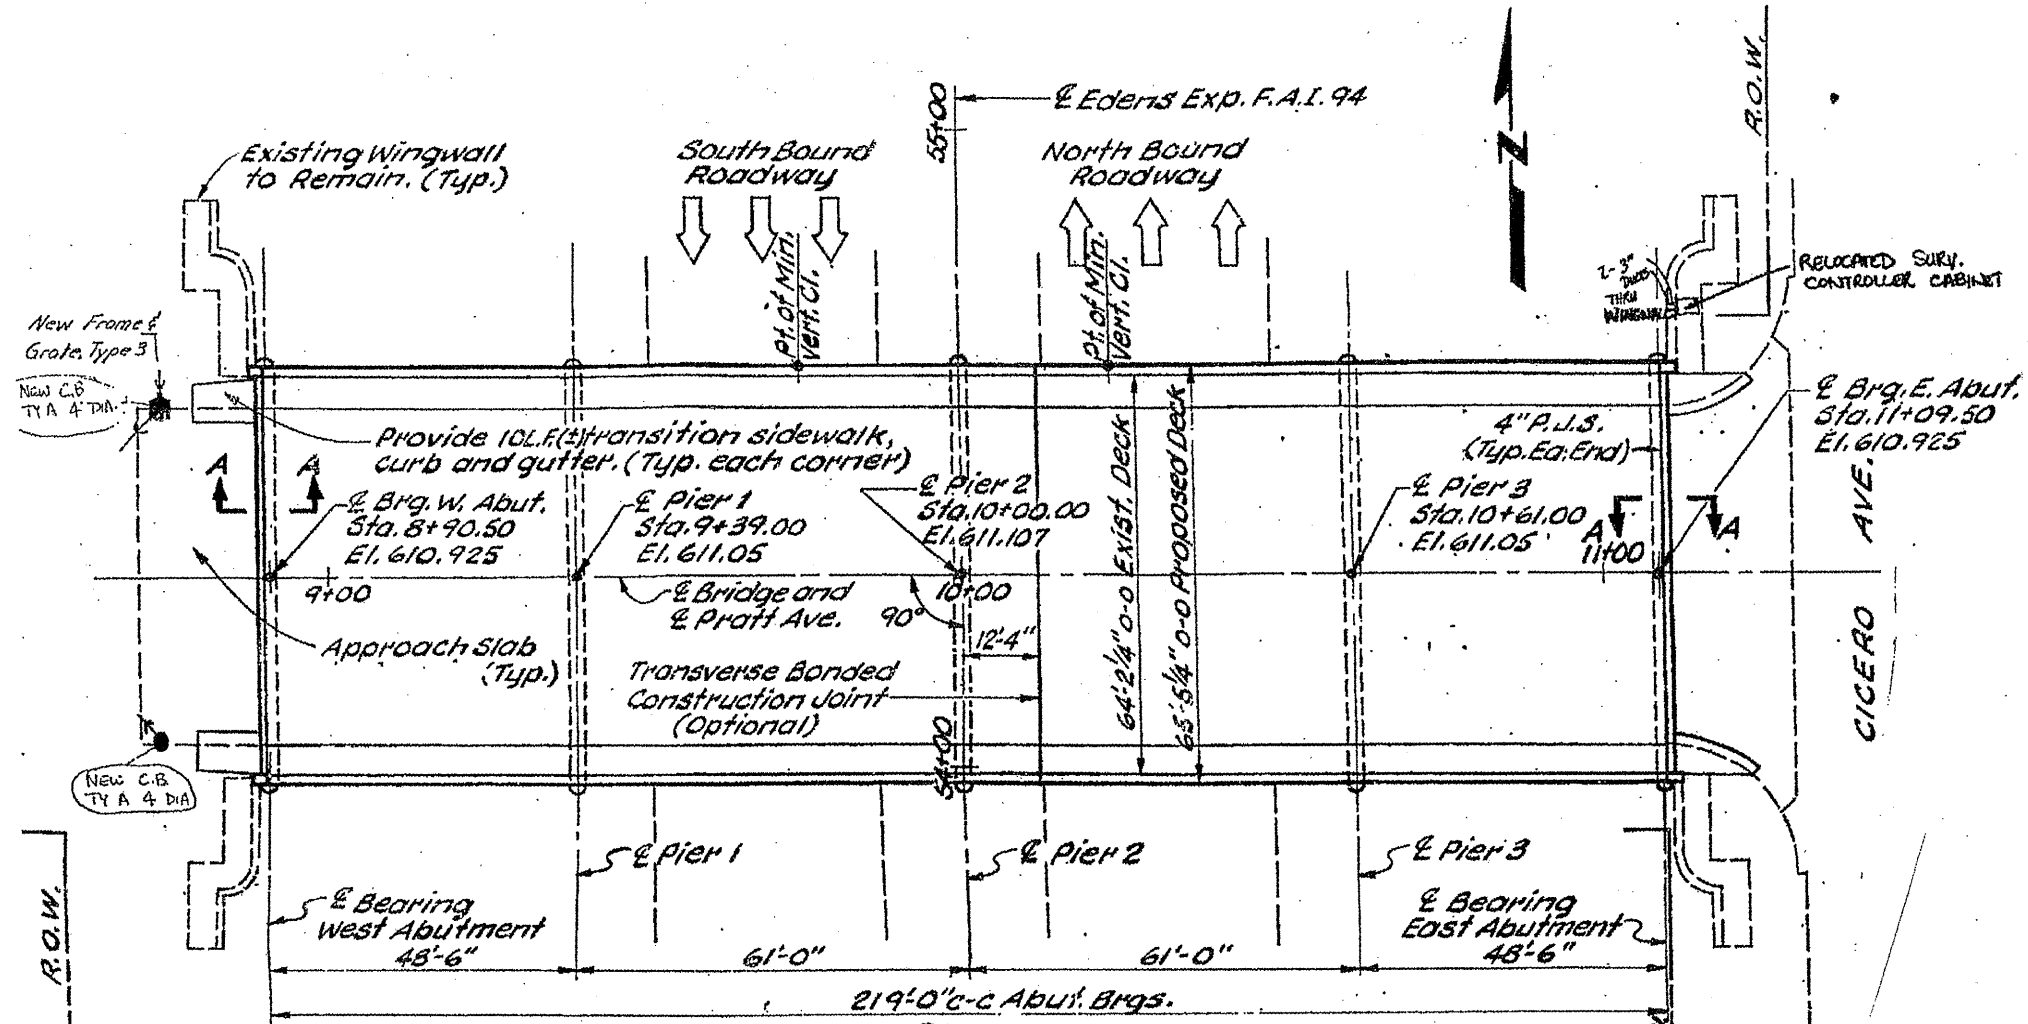

PLAN

Note: This is an alteration plan. For details of existing bridge see original plans by Cook County Highway Dept.

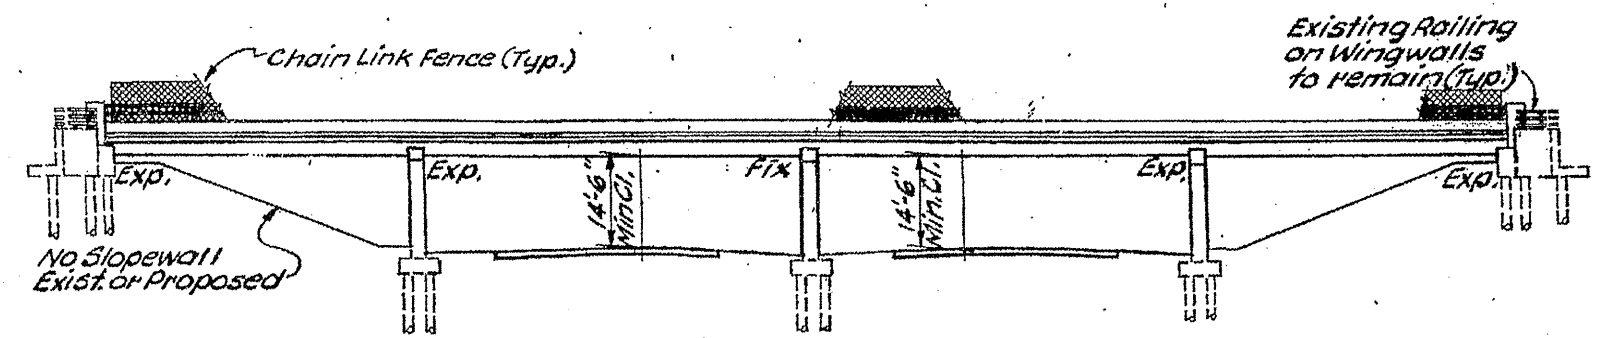

ELEVATION

EXISTING 6' CHAIN LINK FABRIC TO BE REMOVED & REPLACED TO PAINT HAND RAIL (APPROX 219 FT)

ILLINOIS DEPARTMENT OF TRANSPORTATION
 EXISTING BRIDGE PLAN
 LOCATION 6: SN 016-0831
 PRATT AVE. OVER I-94

SH. 1 of 7